



Scale 6mm = 3000

PLAN OF SUBDIVISION	STAGE No. <hr style="width: 50%; margin: 0 auto;"/>	PLAN NUMBER PS 429330 M
----------------------------	--	-----------------------------------

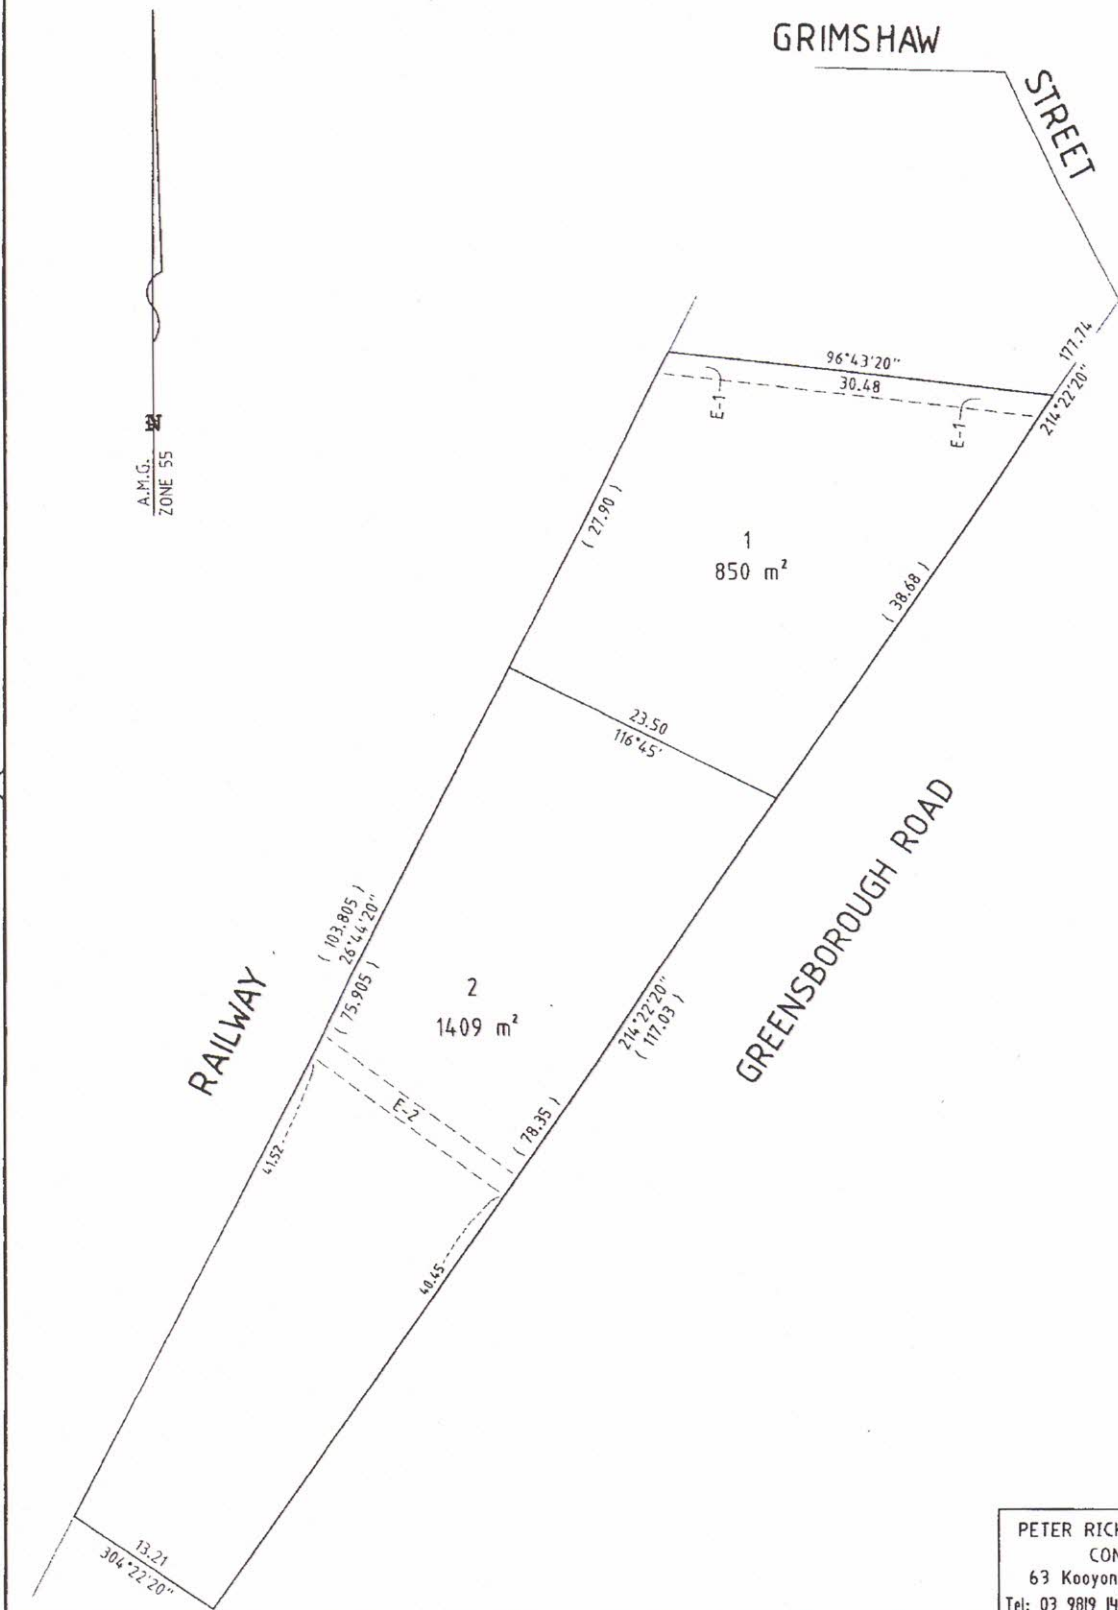

A.M.G. ZONE 55

PETER RICKARD & ASSOCIATES PTY LTD
 CONSULTING SURVEYORS
 63 Kooyongkaat Road Hawthorn 3122
 Tel: 03 9819 1400 0418 881 400 Fax: 03 9819 2400

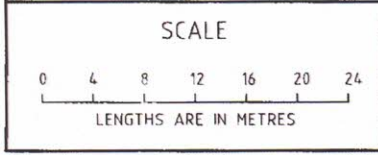

ORIGINAL

SCALE: 1:400

SHEET SIZE: A3

LICENSED SURVEYOR **PETER J RICKARD**

SIGNATURE DATE / /


REF: 99-426 (DWG 99 426 s 1)

VERSION A

SHEET 2 OF 2 SHEETS


DATE / /

COUNCIL DELEGATE SIGNATURE

 


HURSTBRIDGE RAILWAY LINE

SITE 3210+

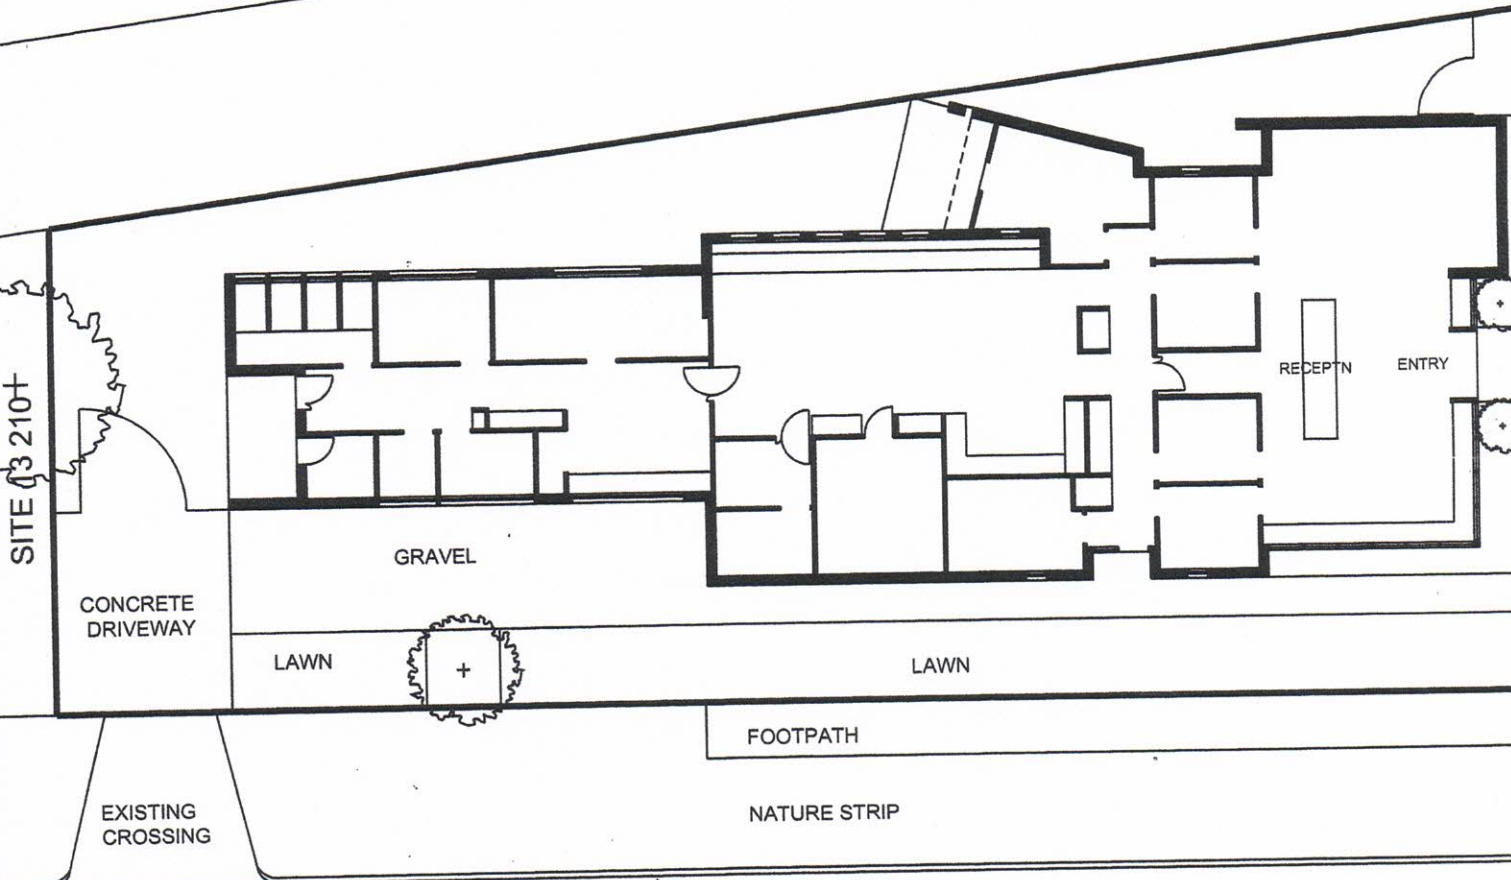


EXISTING FLOOR PLAN

GREENSBOROUGH

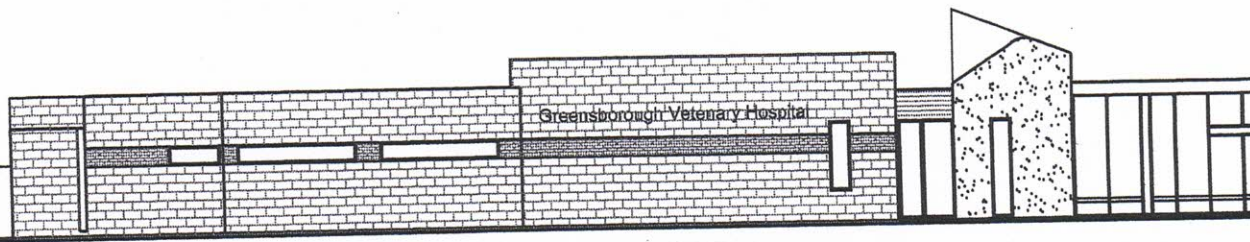

PROPOSED EAST ELEVATION

NOTES:-

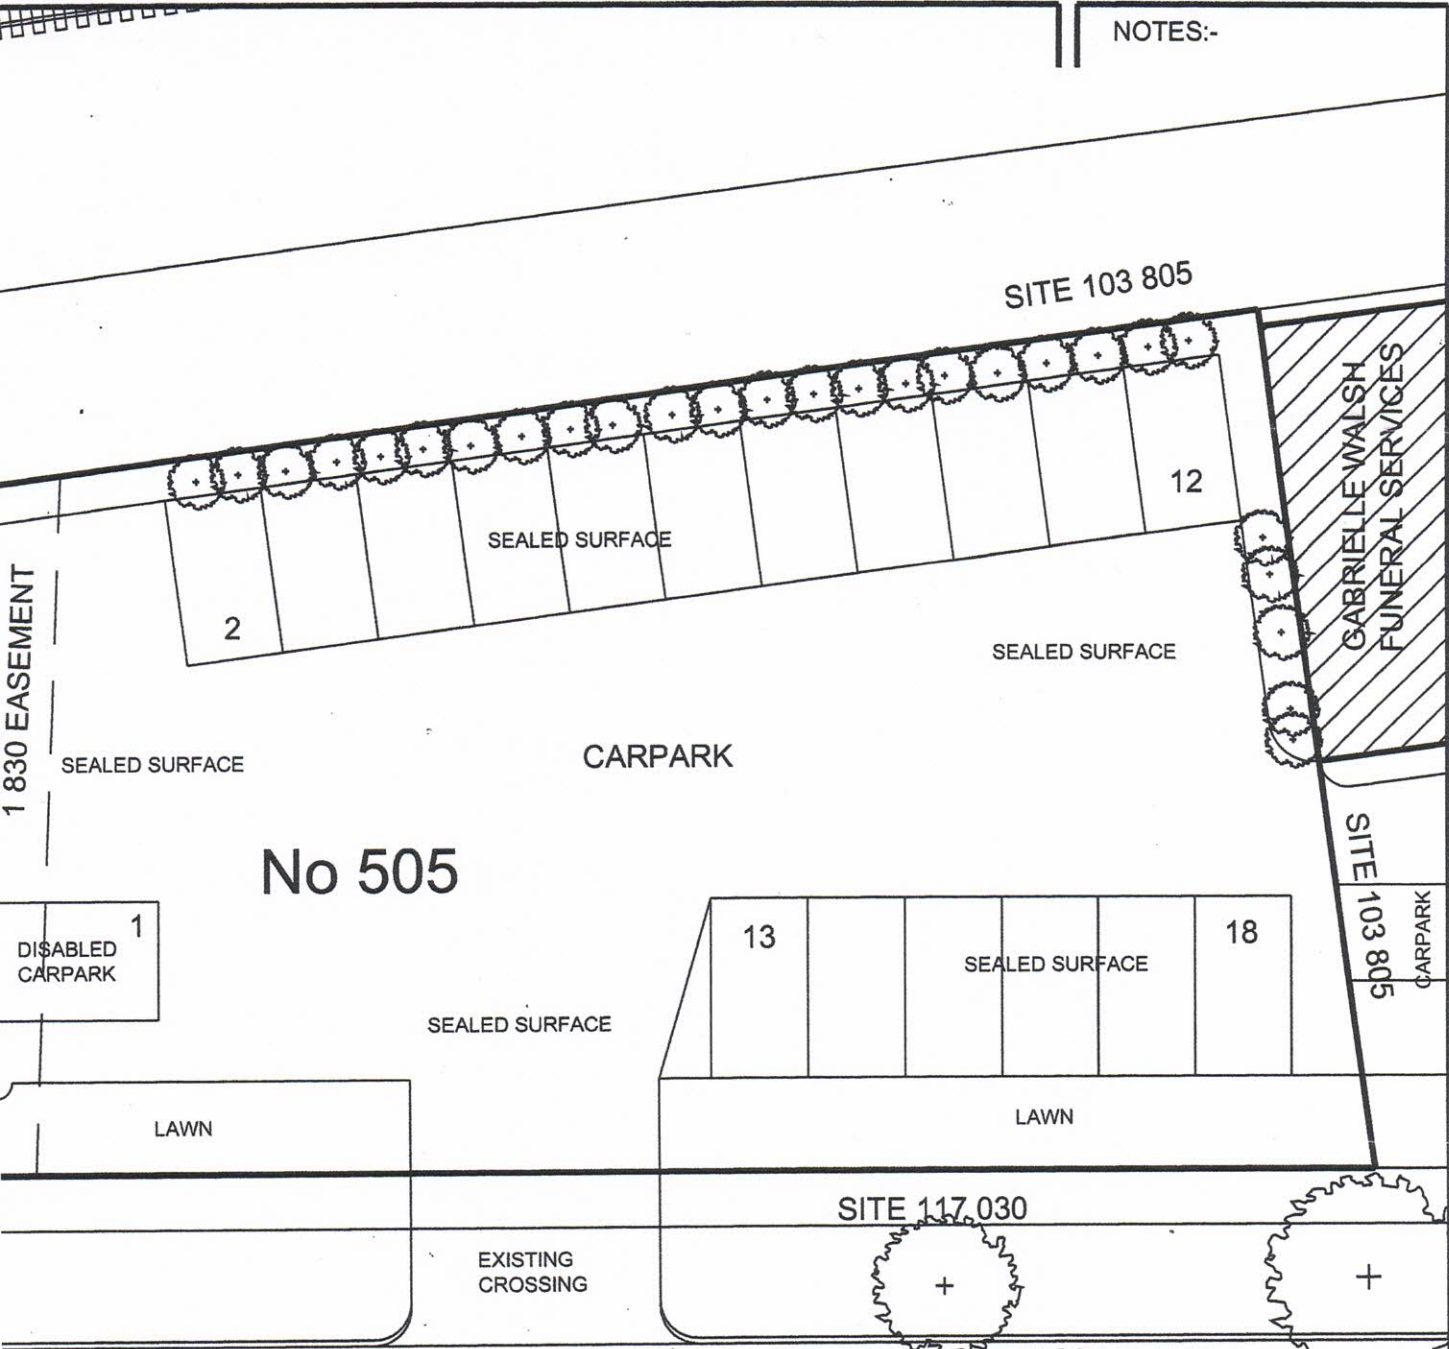


No 505

SITE 103 805

GABRIELLE WALSH
FUNERAL SERVICES

SITE 103 805
CARPARK

SITE 117 030

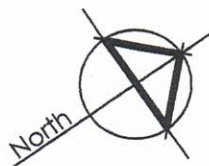

creative
DESIGN
STUDIO



Sam Battiato DP-AD159
 MOBILE 0418 147774
 FAX (03) 9439 9005
 PO BOX 167 STH YARRA, VIC. 3141

© COPYRIGHT REMAINS THE PROPERTY OF THIS OFFICE

PROJECT:
**PROPOSED ALTERATIONS TO
 EXISTING VETERINARY
 HOSPITAL**

AT: 505 GREENSBOROUGH
 ROAD, GREENSBOROUGH.

FOR: DR. M DOYLE.

EXISTING PLAN/ELEVATION

DATE: NOVEMBER 2011	SCALE: 1 : 100
DESIGNED:	DRAWN: SAM BATTIATO
REVISION:	SHEET NO: TP 02

