

# WANGARATTA MEDICAL CLINIC

180 - 184 Tone Rd, Wangaratta, 3677, VIC



NOTE: IMAGES ARE INDICATIVE ONLY

**AM SOLUTIONS**

Building F, 44 Raglan St, Preston, VIC, 3072  
 Phone: 03 9462 9111  
 Fax: 03 9462 9133


No.	Description	Date

WANGARATTA MEDICAL CLINIC

180 - 184 TONE RD, WANGARATTA, 3677, VIC  
 C/O 44 RAGLAN STREET, PRESTON, VIC, 3072

COVER SHEET

Project number	AMC06.17-18/01	<b>A00</b>
Date	10.07.18	
Drawn by	A.D	
Checked by	AD	
Scale on A3		

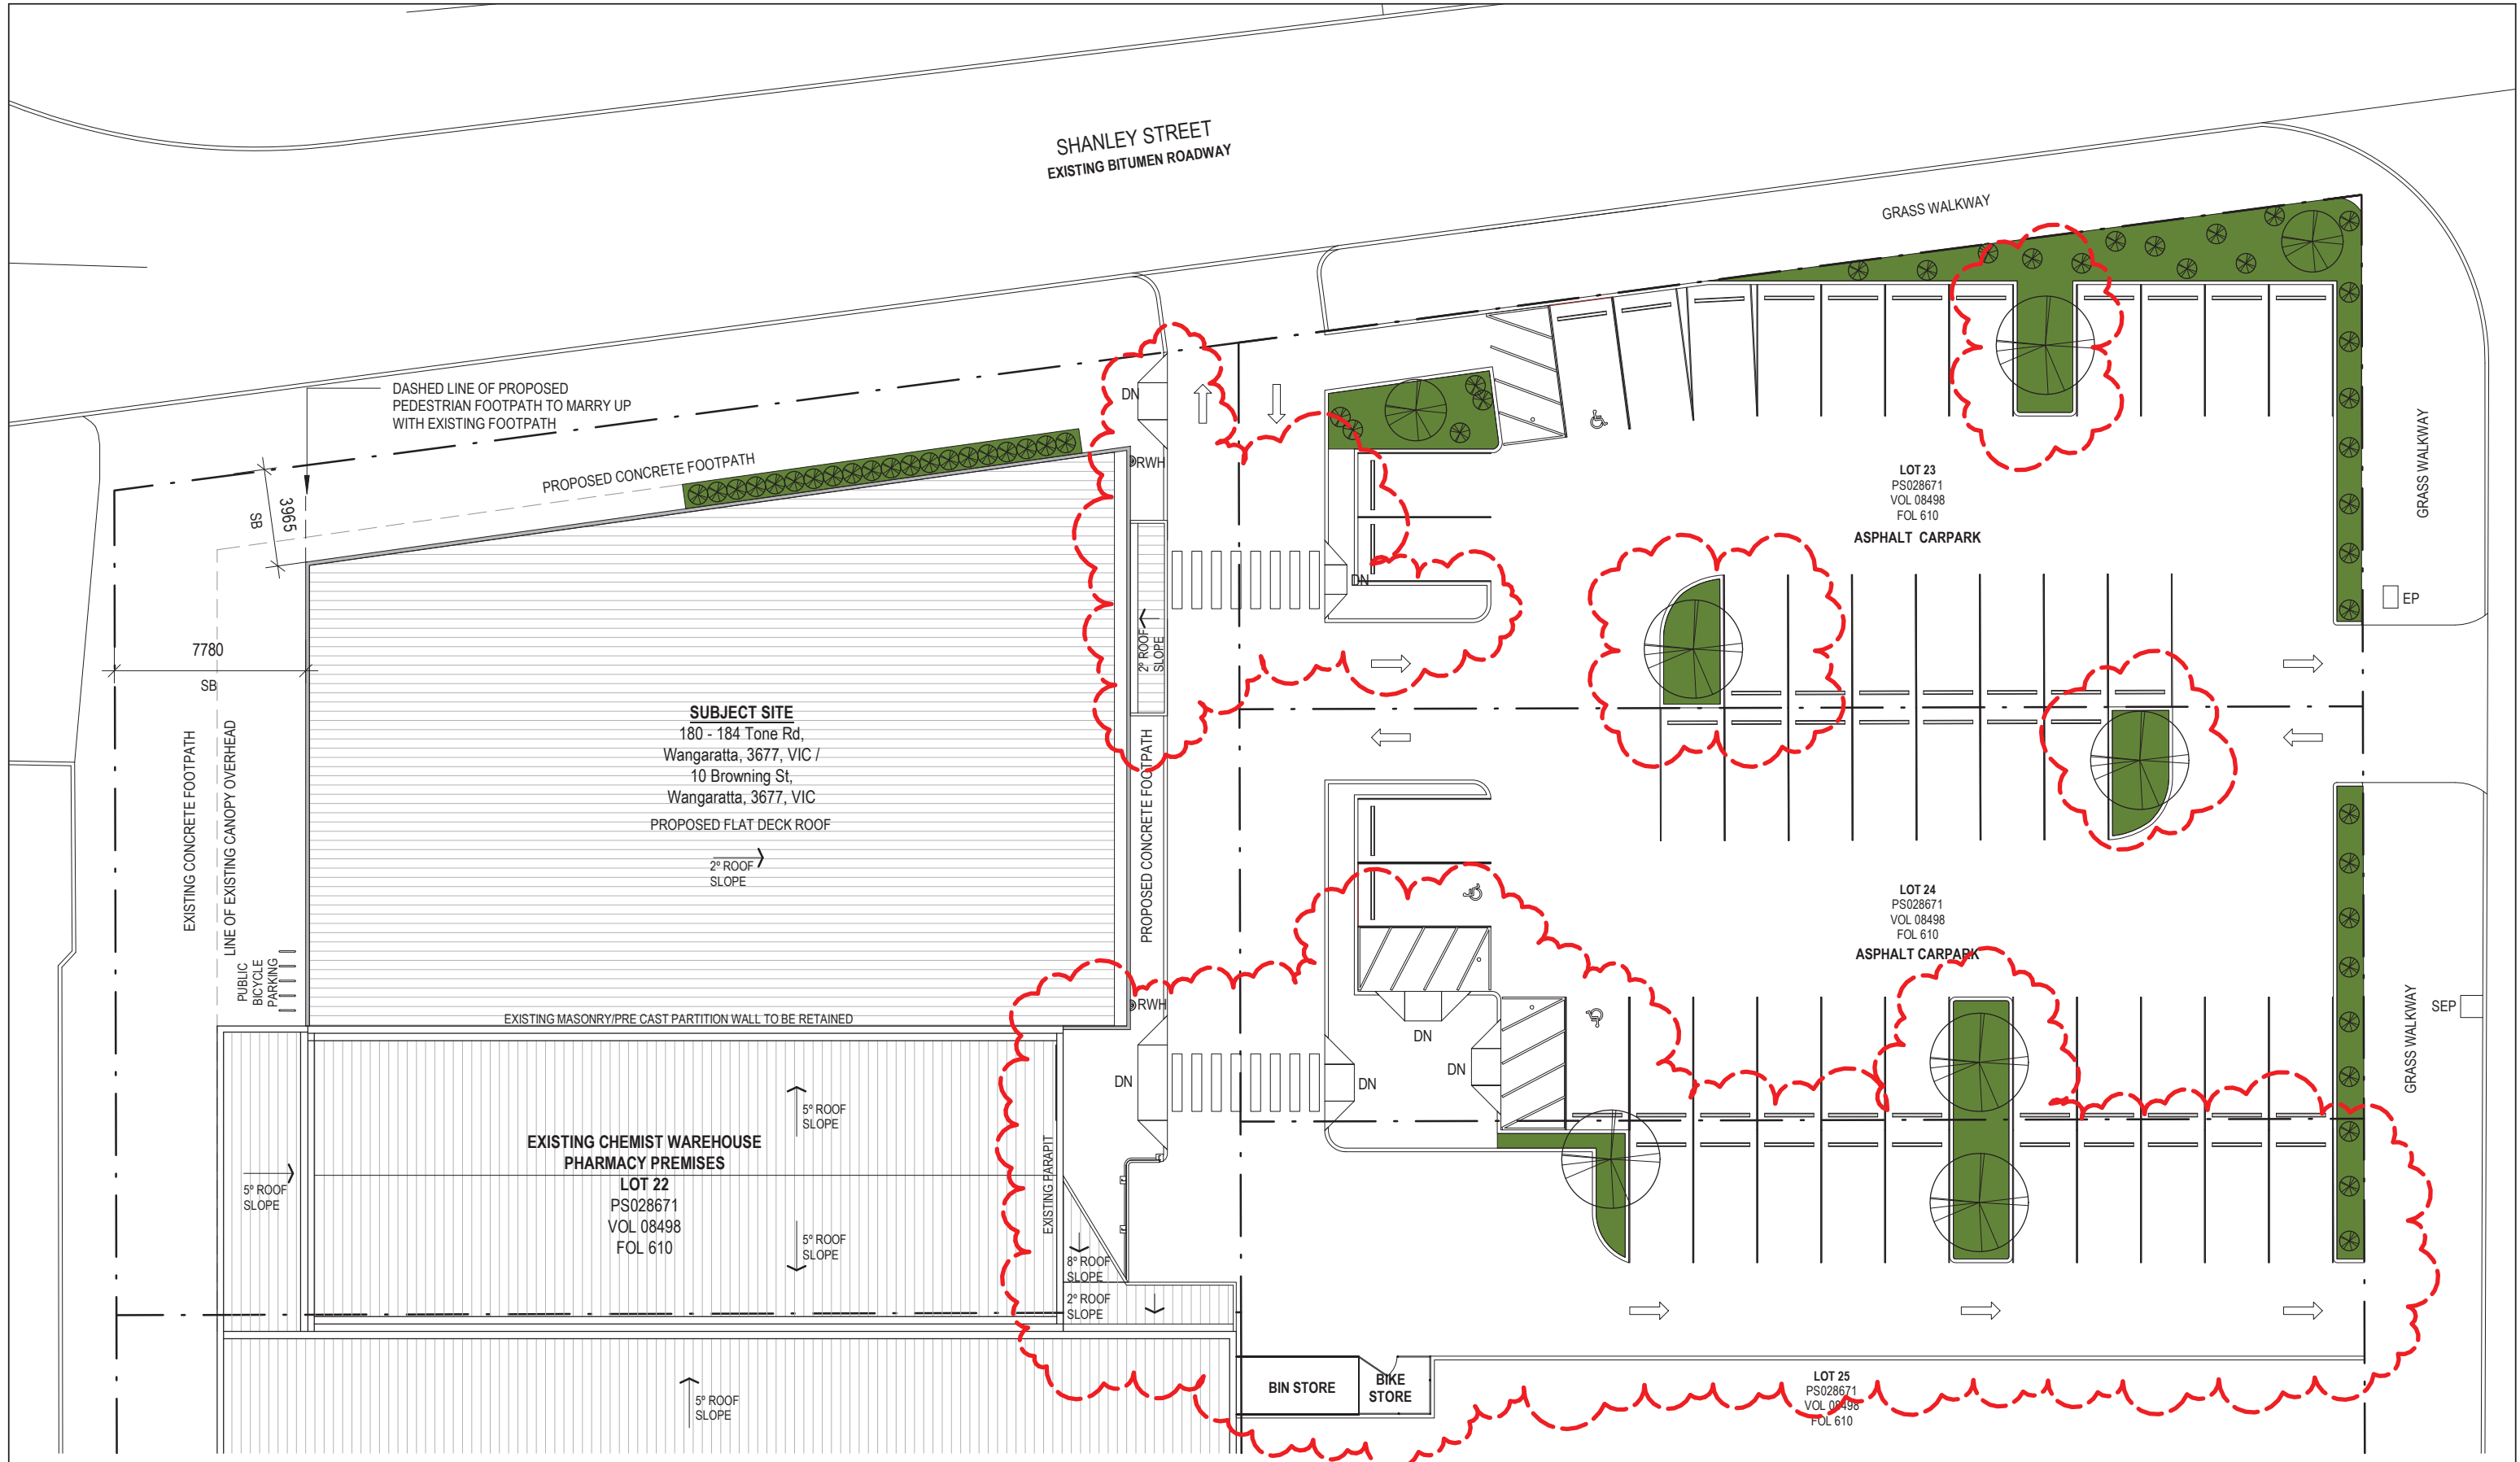

**2** PROPOSED SITE  
A02 1:250

**AM SOLUTIONS**  
Building F, 44 Raglan St, Preston, VIC, 3072  
Phone:03 9462 9111  
Fax:03 9462 9133

No.	Description	Date
B	AMENDMENTS AS PER OBJECTOR MEETING	10.07.18

**WANGARATTA MEDICAL CLINIC**  
180 - 184 TONE RD, WANGARATTA, 3677, VIC  
C/O 44 RAGLAN STREET, PRESTON, VIC, 3072



PROPOSED SITE PLAN		A02
Project number	AMC06.17-18/01	
Date	10.07.18	
Drawn by	A.D	
Checked by	AD	
Scale on A3	1:250	