




1 GALLERY
TP05 1: 200

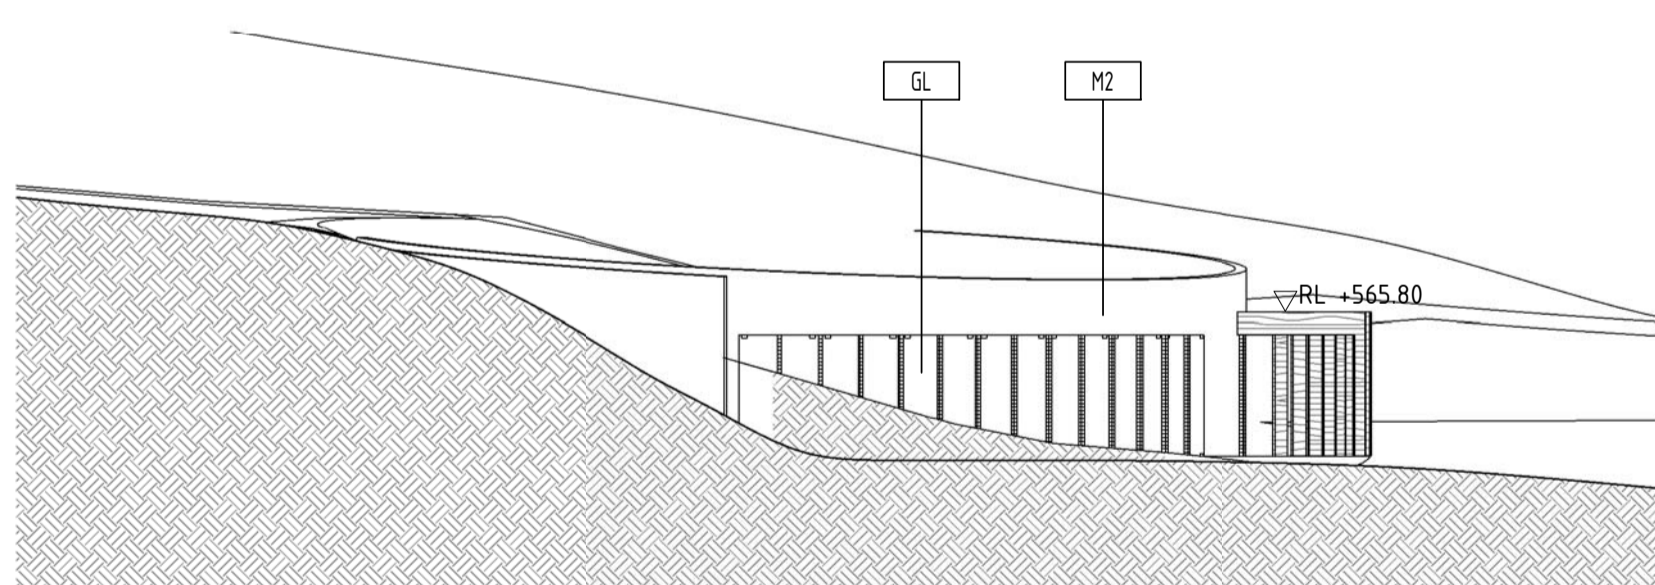


2 GALLERY WEST ELEVATION
TP05 1: 200

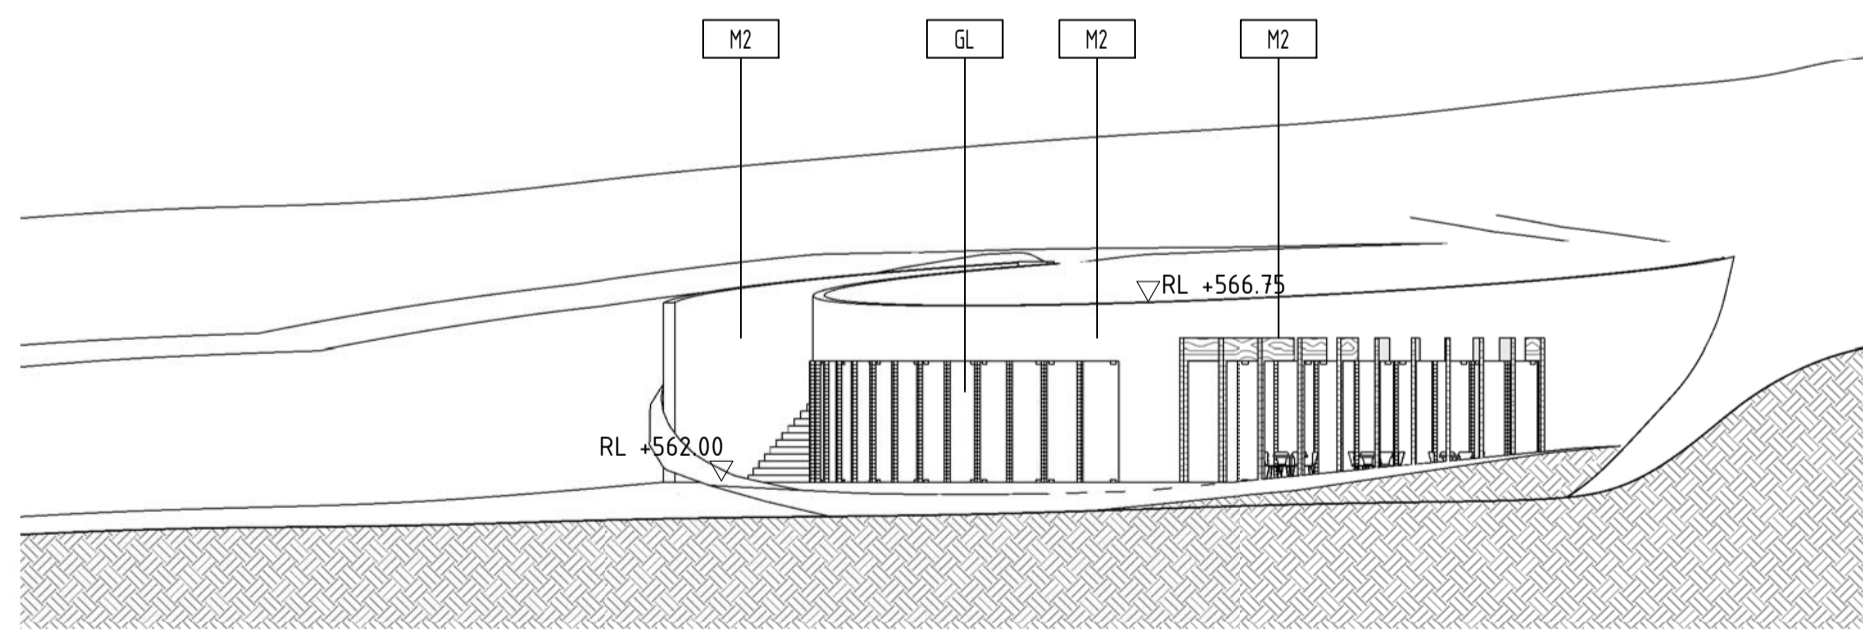


3 GALLERY SOUTH ELEVATION
TP05 1: 200

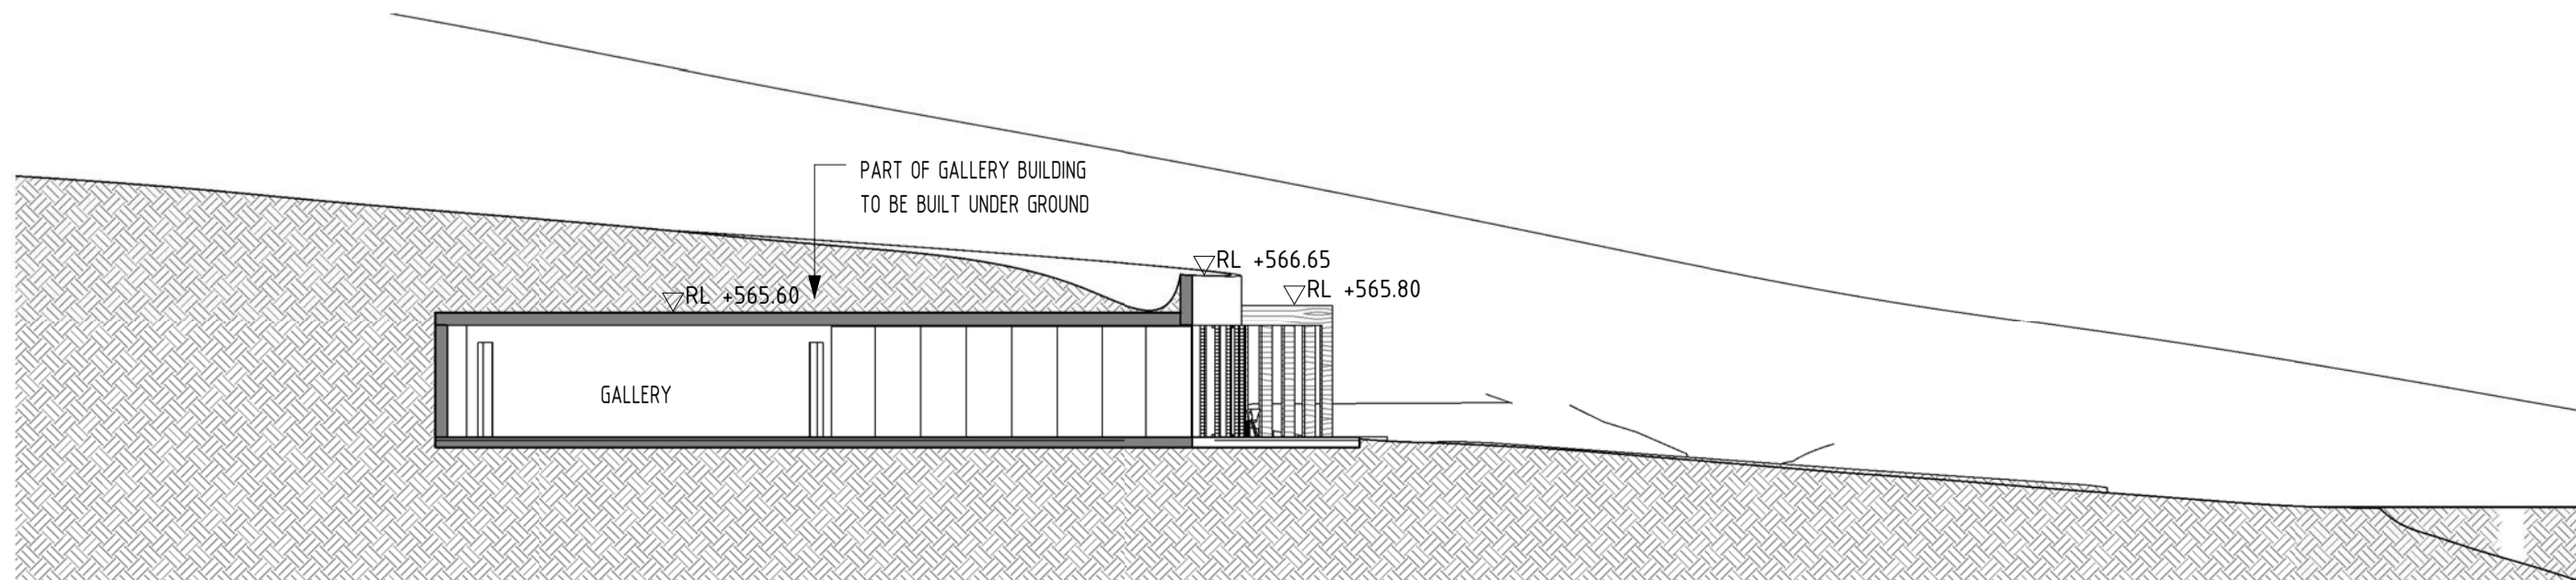

4 GALLERY SECTION
TP05 1: 200

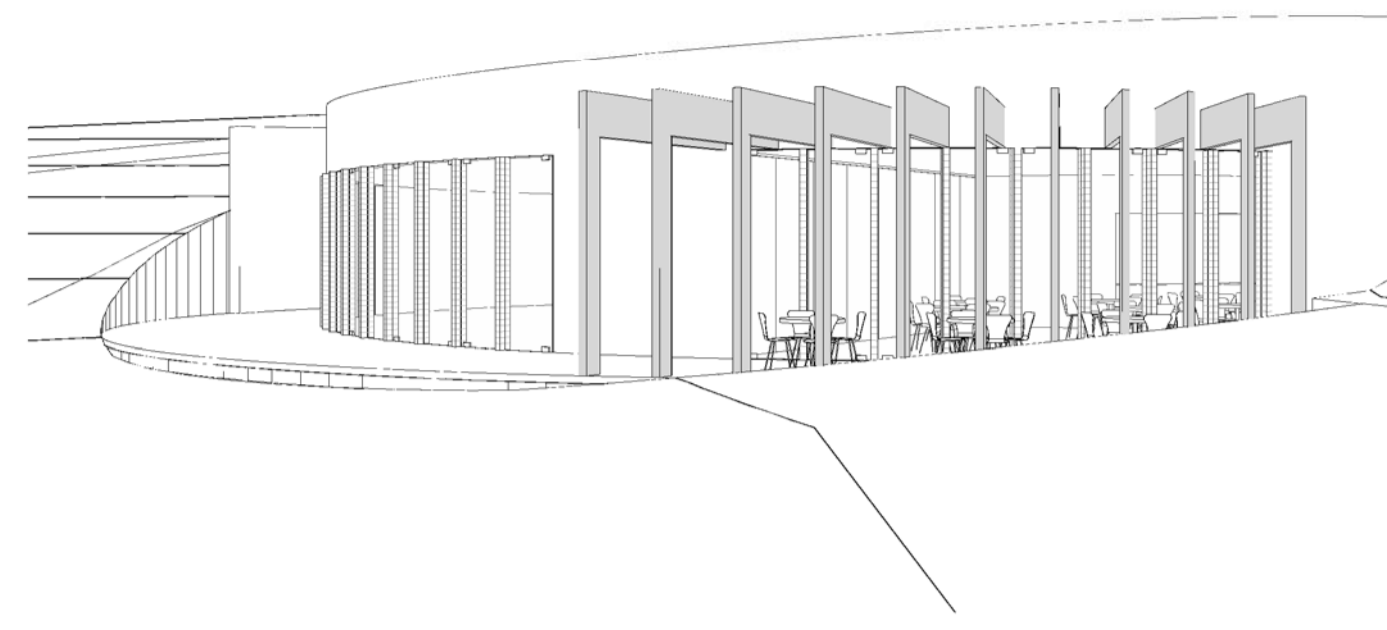

5 GALLERY VIEW 1
TP05

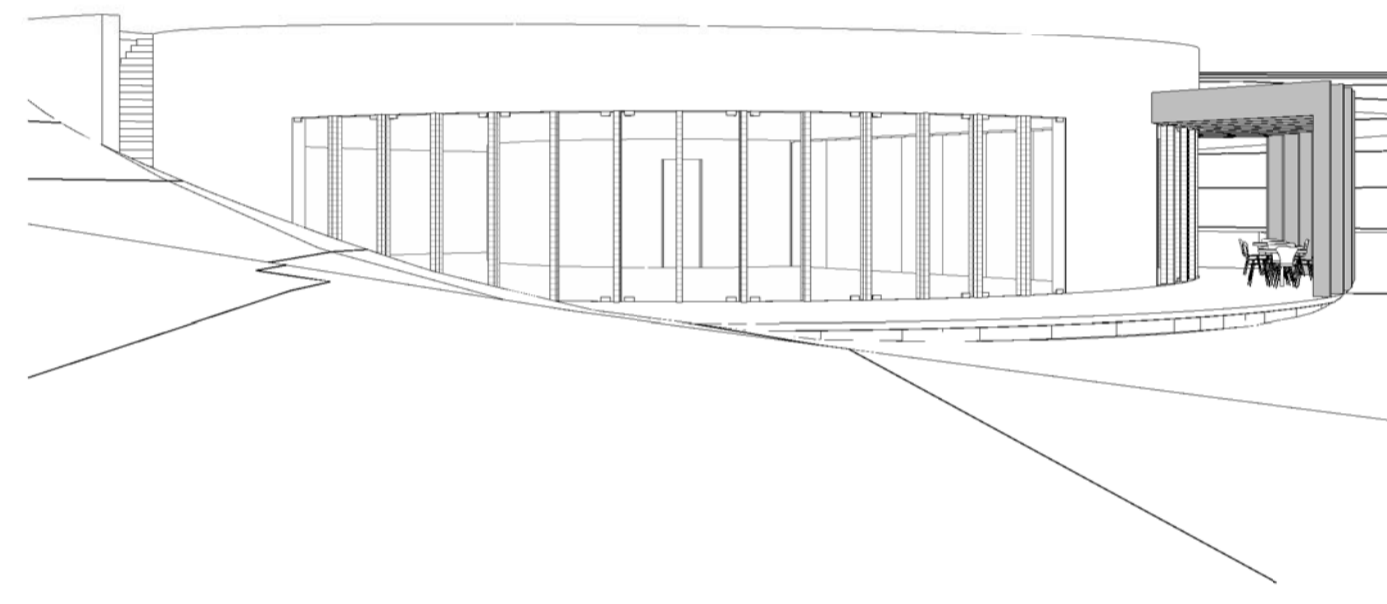

6 GALLERY VIEW 2
TP05

MATERIALS LEGEND

- TC TIMBER CLADDING NATURAL FINISH
 - TS TIMBER SCREEN NATURAL FINISH
 - GB GLASS BALUSTRADE
 - AL ALUMINIUM POWDERCOATED FINISH
 - GL GLAZING
 - M1 MASONRY WALL TYPE 1
 - M2 MASONRY WALL TYPE 2
 - TD TIMBER DECKING NATURAL FINISH
 - EC ECOPLY WALL CLADDING
 - PB PLASTERBOARD LINING IN SELECT PAINT FINISH
 - MR MIRROR
 - CD SELECT COLORBOND DECK ROOF
 - C SELECT CARPET
 - T SELECT TILES
 - PC POLISHED CONCRETE
 - TF SELECT TIMBER FLOORBOARDS LOW SHEEN FINISH
 - MC MONOLITHIC CONCRETE
 - V SELECT NON-SLIP VINYL
- NOTE: ALL WINDOW FRAMES TO BE ALUMINIUM WITH POWDERCOAT FINISH

REV	DATE	DESCRIPTION	INT.

FOR PRICING ONLY

NOT FOR CONSTRUCTION

PRELIMINARY

STAGE 2 - BUILDING WORKS

105 carpenter street brighton victoria 3186 australia
 telephone +613 9592 0466 facsimile +613 9592 4697
 email bgarch@bgarch.com.au www.bgarchitecture.com.au

project
KINGLAKE RESORT

drawing
GALLERY PLAN, SECTION & ELEVATIONS

scale 1: 200 date 09/09/08
 drawn Author checked Checker
 job number
 dwg number TP05 issue
 plot date 5/02/2009 5:29:37 PM