



First Floor Plan

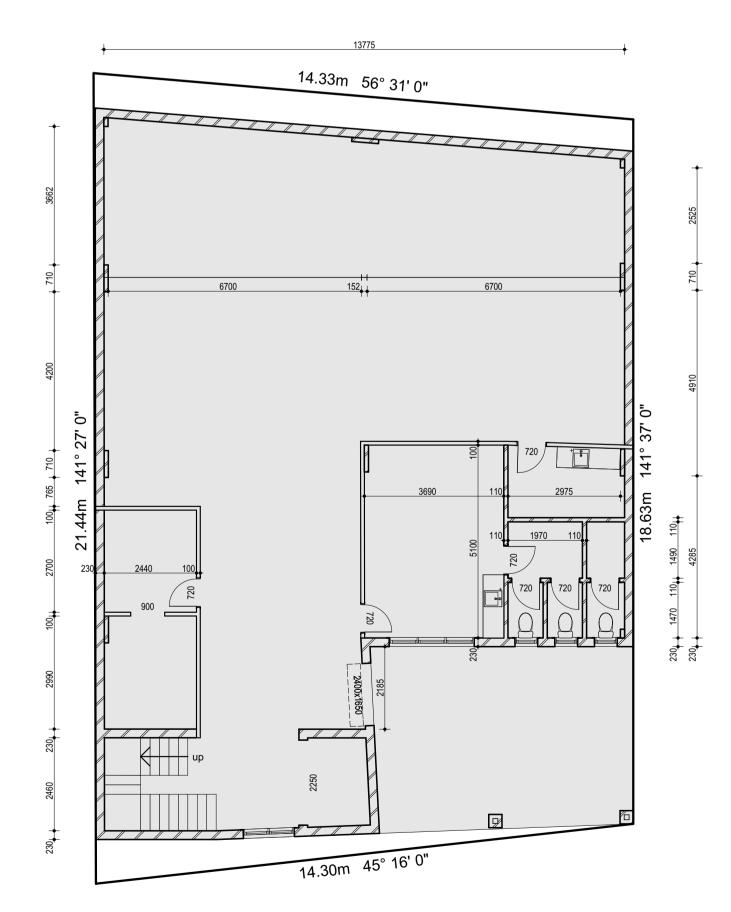


Ground Floor Plan SCALE 1:100

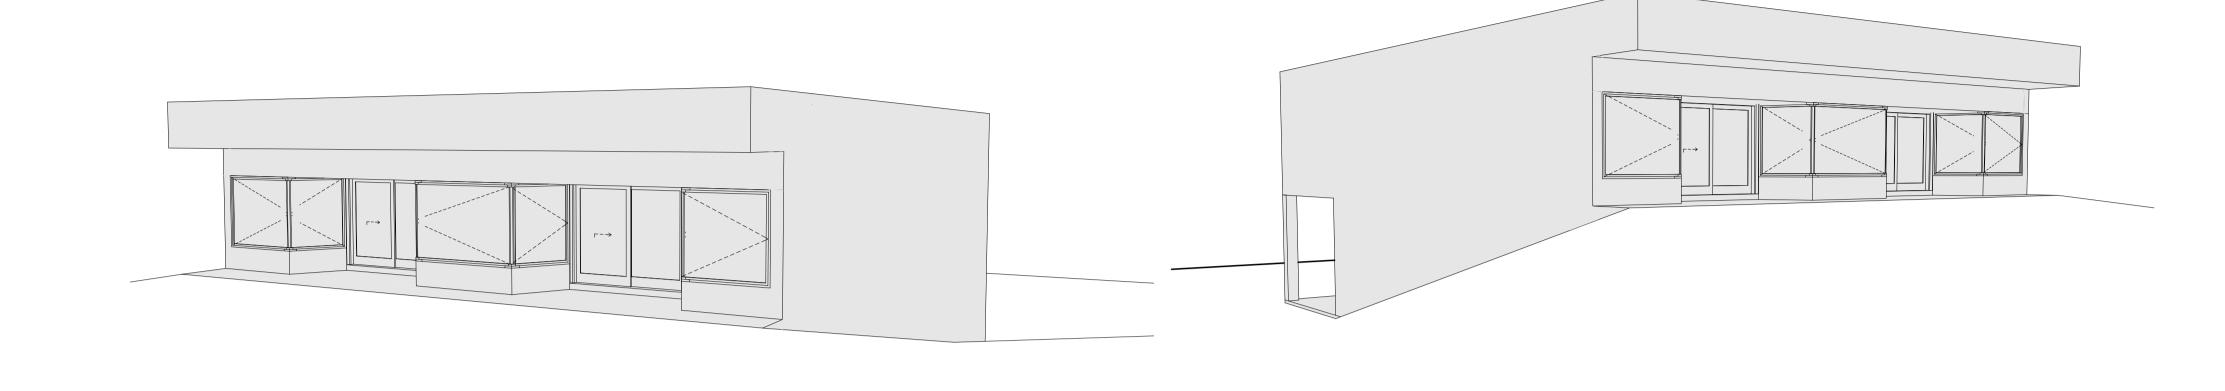

Front Right Perspective

Front Left Perspective

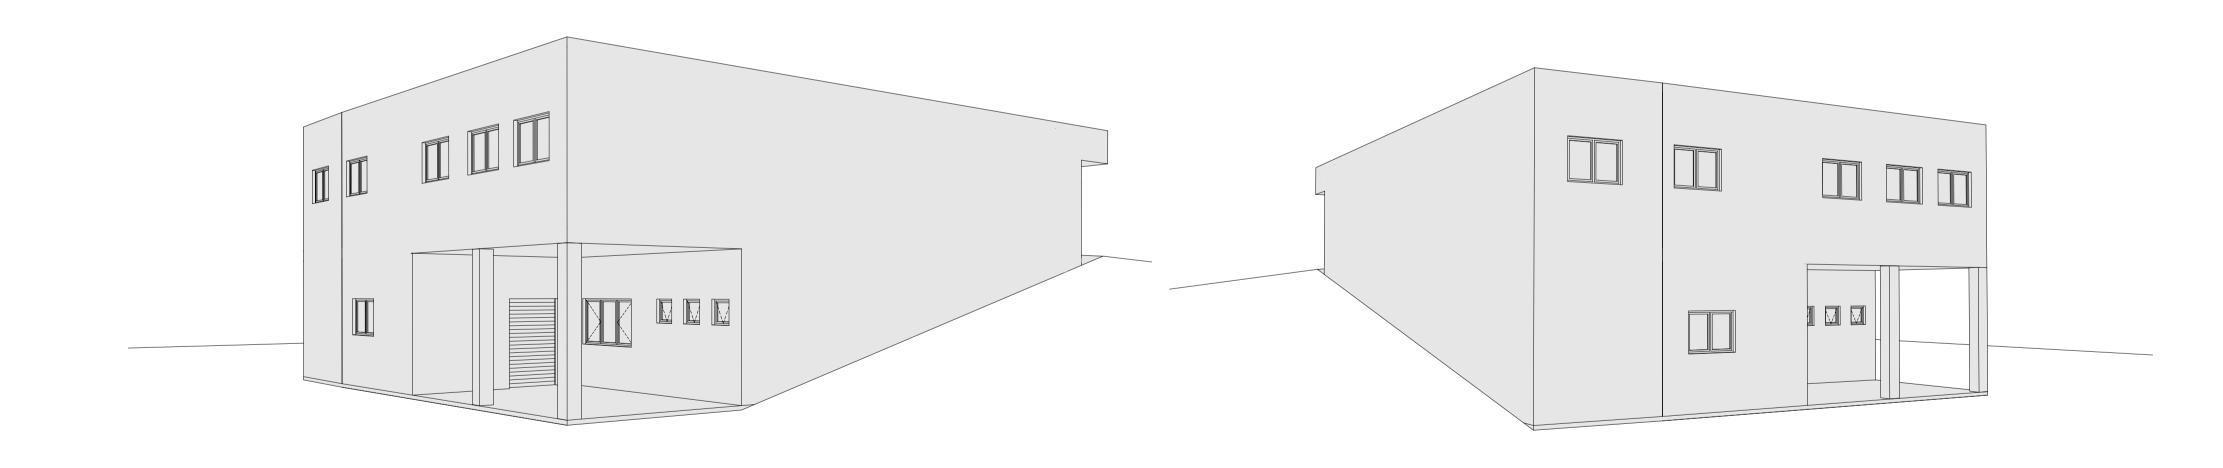

Back Right Perspective

Back Left Perspective

Γ.	- AMENDMENTS	PROJECT:	Existing Conditions	DRAWING TITLE:	DRAWING No:
z	No DESCRIPTION DATE A	CLIENT:	Aston Commercial	Floor Plans & Perspectives	1 of 1
VISIC		ADDRESS:	1662 Burwood Hwy, Burwood, 3160	SCALE: AS SHOWN ORIGINAL SHEET SIZE: A1	DESN/PM: DB/DM
R E		THIS DRAWING REMAINS THE I CONTRACTORS USING THIS DR OF WORKS. ALL EXISTING CONI	, , , , , , , , , , , , , , , , , , ,	ISSUE DATE: <dateofissue> PRINT DATE: 26/06/2015 DO NOT SCALE THIS DRAWING. USE WRITTEN DIM</dateofissue>	DRAWN: DM/BW/CS T-

