

BUILDING 83 - 3 BRISTOL STREET, ESSENDON FIELDS

LEVEL 1 TOTAL AREA: 1296.8 m<sup>2</sup>

SCALE 1:200



THIS DRAWING IS THE COPYRIGHT OF ESSENDON AIRPORT PTY LTD AND IS NOT TO BE REPRODUCED WITHOUT WRITTEN APPROVAL. FIGURED DIMENSIONS TAKE PRECEDENCE OVER SCALED DIMENSIONS. CONTRACTORS AND USERS OF THESE DRAWINGS ARE TO IMMEDIATELY NOTIFY ESSENDON AIRPORT MANAGEMENT OF ANY DISCREPANCIES. THIS DRAWING IS IN AMG COORDINATES UNLESS NOTED OTHERWISE.


DRAWING TITLE:

3 BRISTOL STREET - FIRST FLOOR PLAN

STATUS: INFORMATION

SCALE: NOT TO SCALE DRAWN: DATE: 18/09/12

NUMBER: EF-3 BRISTOL-FFL REVISION: .

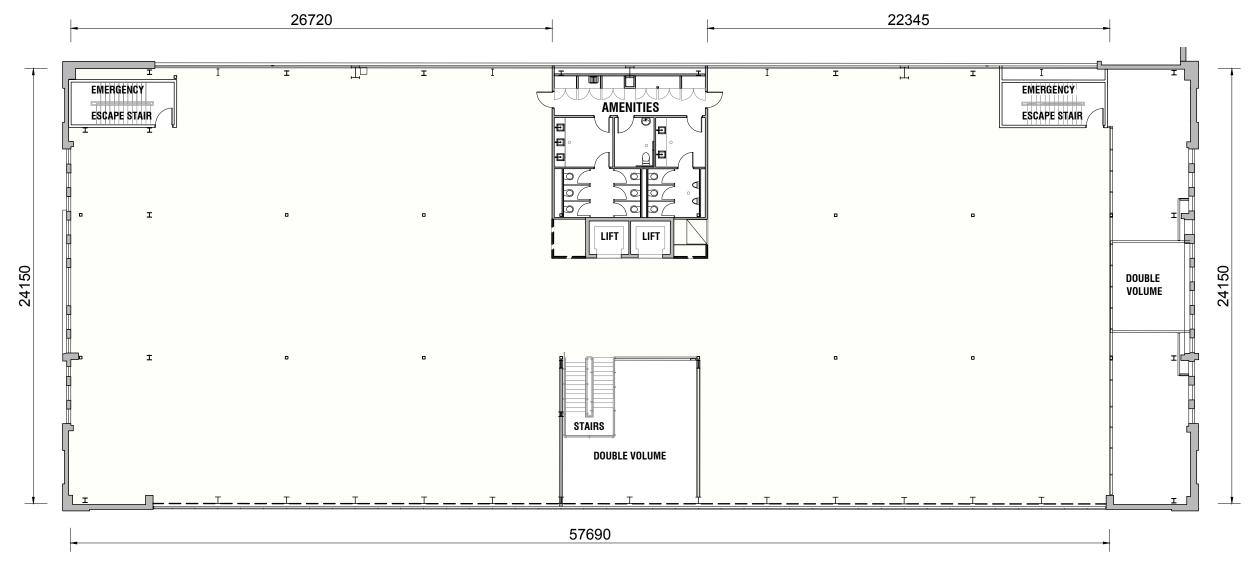

**SECOND FLOOR PLAN** 

SCALE 1:200

BUILDING 83 - 3 BRISTOL STREET, ESSENDON FIELDS

LEVEL 2 TOTAL AREA: 1225.5 m<sup>2</sup>



THIS DRAWING IS THE COPYRIGHT OF ESSENDON AIRPORT PTY LTD AND IS NOT TO BE REPRODUCED WITHOUT WRITTEN APPROVAL. FIGURED DIMENSIONS TAKE PRECEDENCE OVER SCALED DIMENSIONS. CONTRACTORS AND USENS OF THESE DRAWINGS ARE TO IMMEDIATELY NOTIFY ESSENDON AIRPORT MANAGEMENT OF ANY DISCREPANCIES. THIS DRAWING IS IN AMG COORDINATES UNLESS NOTED OTHERWISE.

DRAWING TITLE:
3 BRISTOL STREET - SECOND FLOOR PLAN

STATUS: INFORMATION

SCALE: NOT TO SCALE DRAWN: DATE: 18/09/12

NUMBER: EF-3 BRISTOL-2NDFL REVISION: .