


| Recent revision history |             |                      |          |
|-------------------------|-------------|----------------------|----------|
| #                       | Status      | Description          | Date     |
| A                       | PRELIMINARY | ISSUE FOR LEASE      | 28.06.17 |
| B                       | PRELIMINARY | ISSUE FOR LEASE      | 04.07.17 |
| C                       | LEASING     | FOR INFORMATION ONLY | 12.10.17 |

Notes & Legend  
 Contractor must verify all dimensions on site before commencing work or preparing shop drawings. Do not scale drawing.

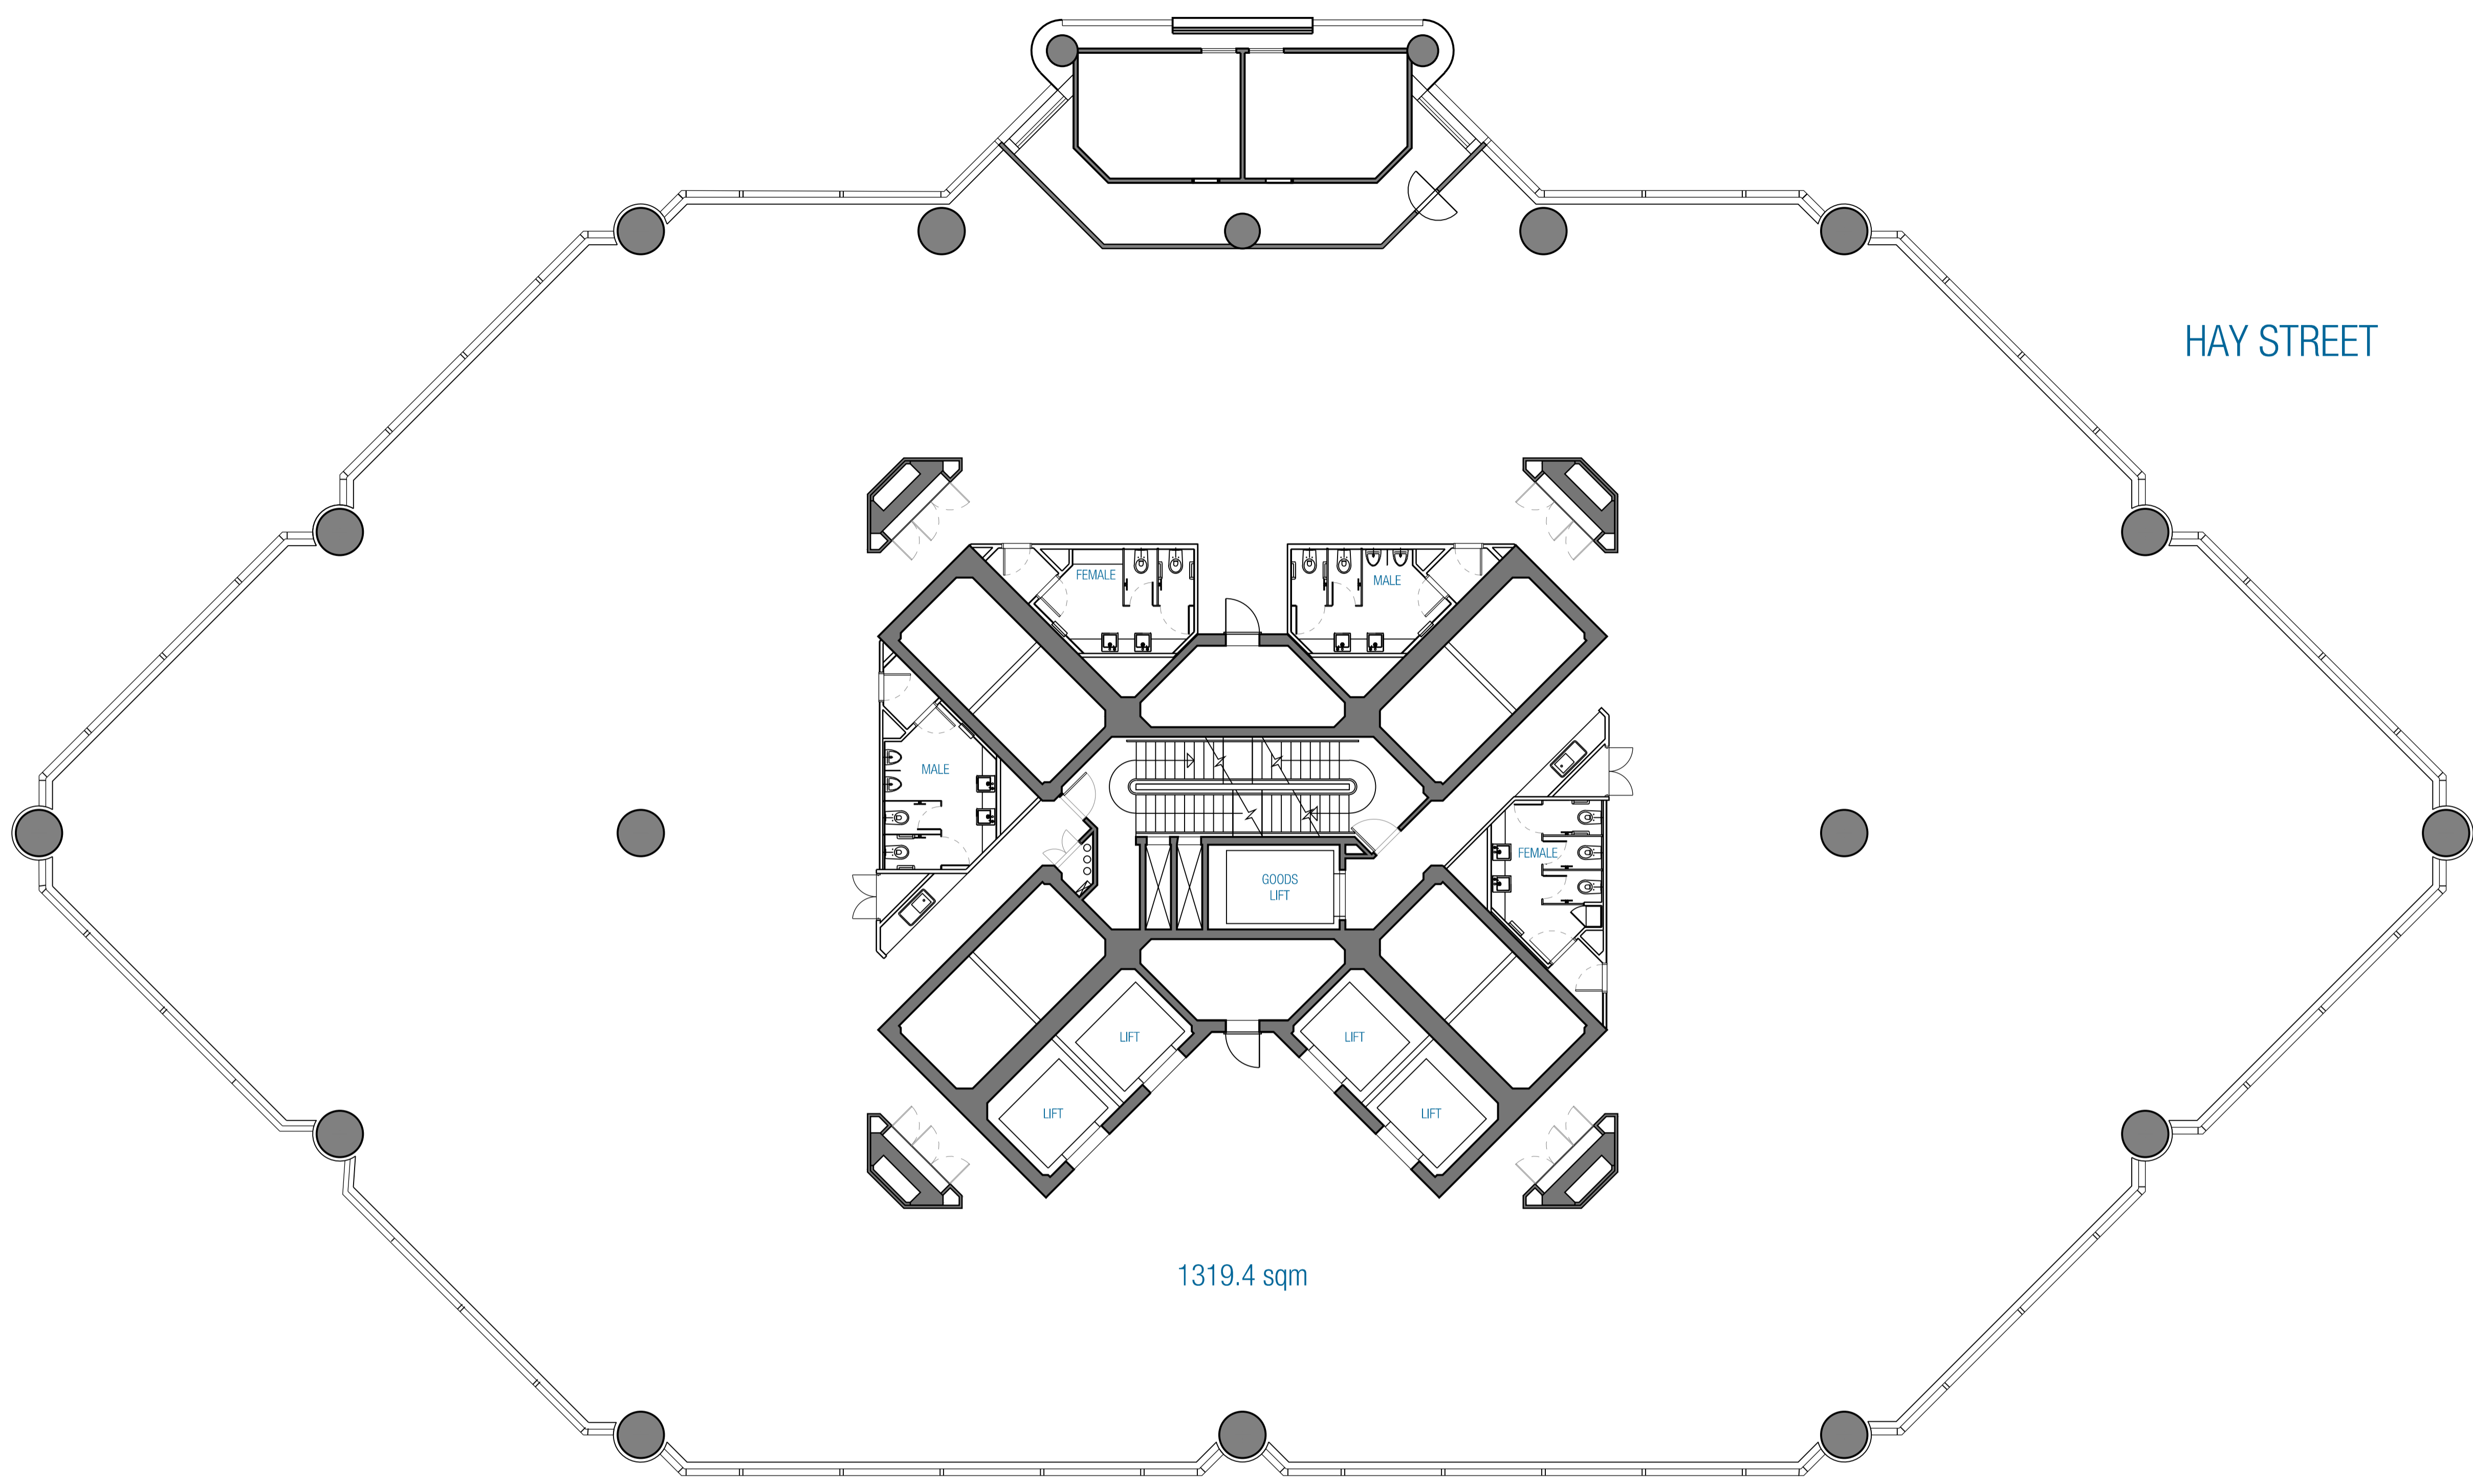

01 GENERAL ARRANGEMENT PLAN - LEVEL 26  
 SCALE 1:100

Project  
 CENTRAL PARK  
 BASE BUILDING UPGRADE

Client  
 CENTRAL PARK

Issuer  
**WOODS BAGOT.**

|                |        |            |       |
|----------------|--------|------------|-------|
| Project number | 160443 | Size check | 25mm  |
| Checked        | MP     | Approved   | MP    |
| Sheet size     | A1     | Scale      | 1:100 |

Sheet title  
 General Arrangement: Floor Plan  
 Level 26 Midrise - Leasing

|              |               |          |   |
|--------------|---------------|----------|---|
| Sheet number | <b>I-2226</b> | Revision | C |
| Status       | LEASING       |          |   |