


DESIGN
BUILD
FURNISH

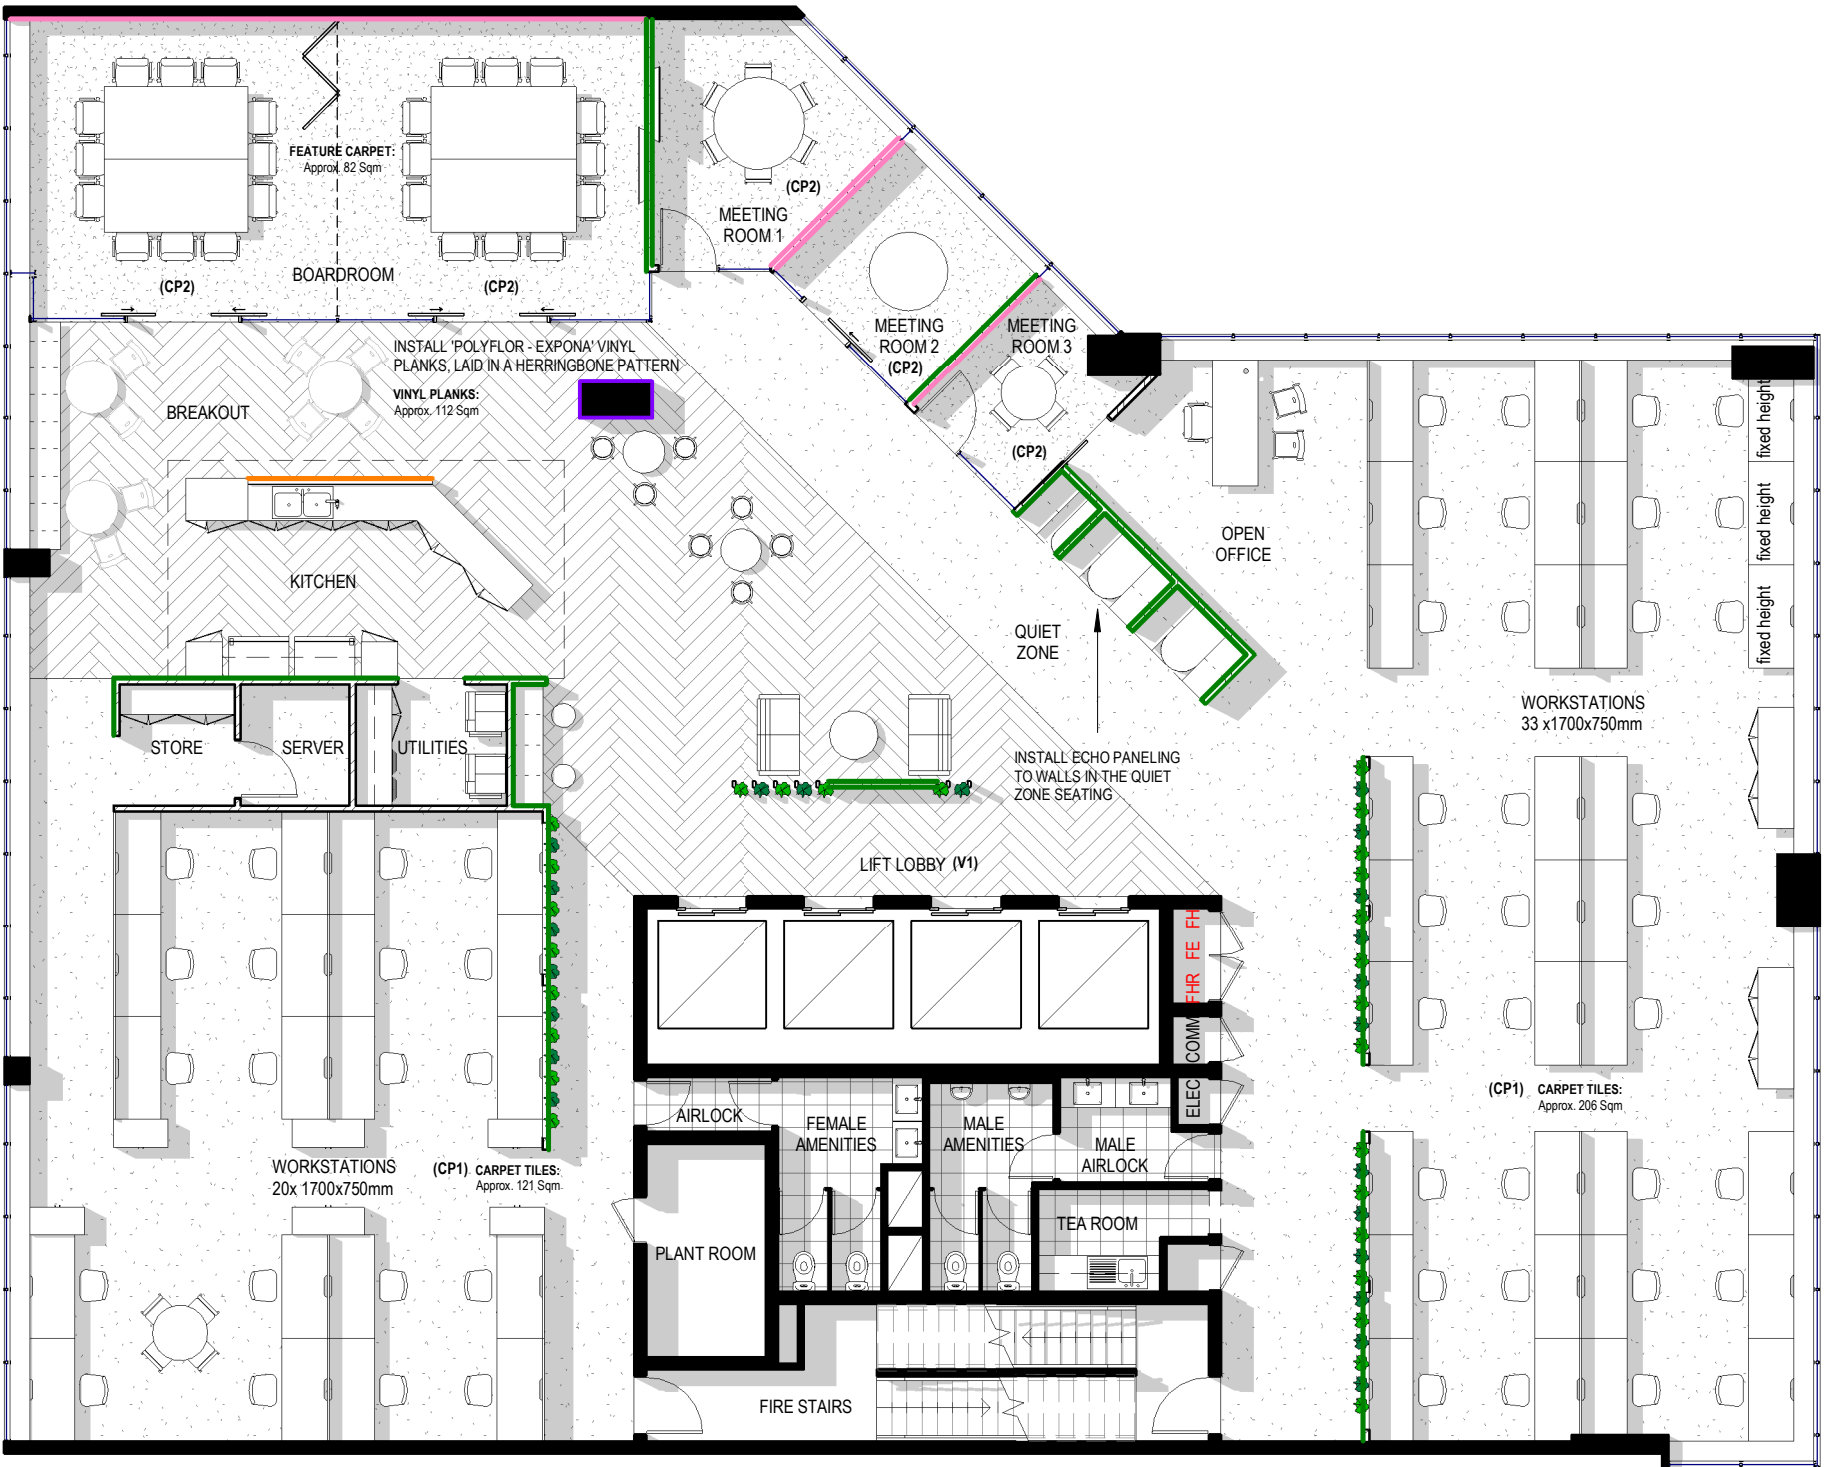

1 PROPOSED FINISHES FLOOR PLAN

PROPOSED LEGEND:

- VJ WALL PAINTED IN PF1
- VJ WALL PAINTED IN PF4
- WHITEBOARD PAINT
- PAINTED IN PF3

CONST. ISSUE



Project Name:	Client Contact:	Scale:	Drawn By:
	-	1:125 @ A3	GRANT ROSS
Site Address:	Sheet No:	Sheet Name:	Project Manager:
LEVEL TEN, 316 ADELAIDE ST, BRISBANE, QLD 4000	06/08	PROPOSED FINISHES FLOOR PLAN	MATTHEW HILLS

REVISION	DATE	DRAWING ISSUE
REVISION A	12/06/2018	CONSTRUCTION ISSUE
REVISION B	18/06/2018	CONSTRUCTION ISSUE

36 Murray Street,
Bowen Hills QLD 4006
T: 07 3620 8500

urban-group.com.au
ABN 45 119 090 649

Copyright Urban Office Pty Ltd & Urban Fitout Pty Ltd. This design remains the intellectual property of Urban Office & Urban Fitout. This drawing is issued to the clients and subcontractors of Urban Office & Urban Fitout exclusively and may not be shared or reproduced without the express, prior, written permission of Urban Office or Urban Fitout.