

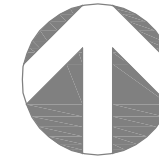


LISBON STREET

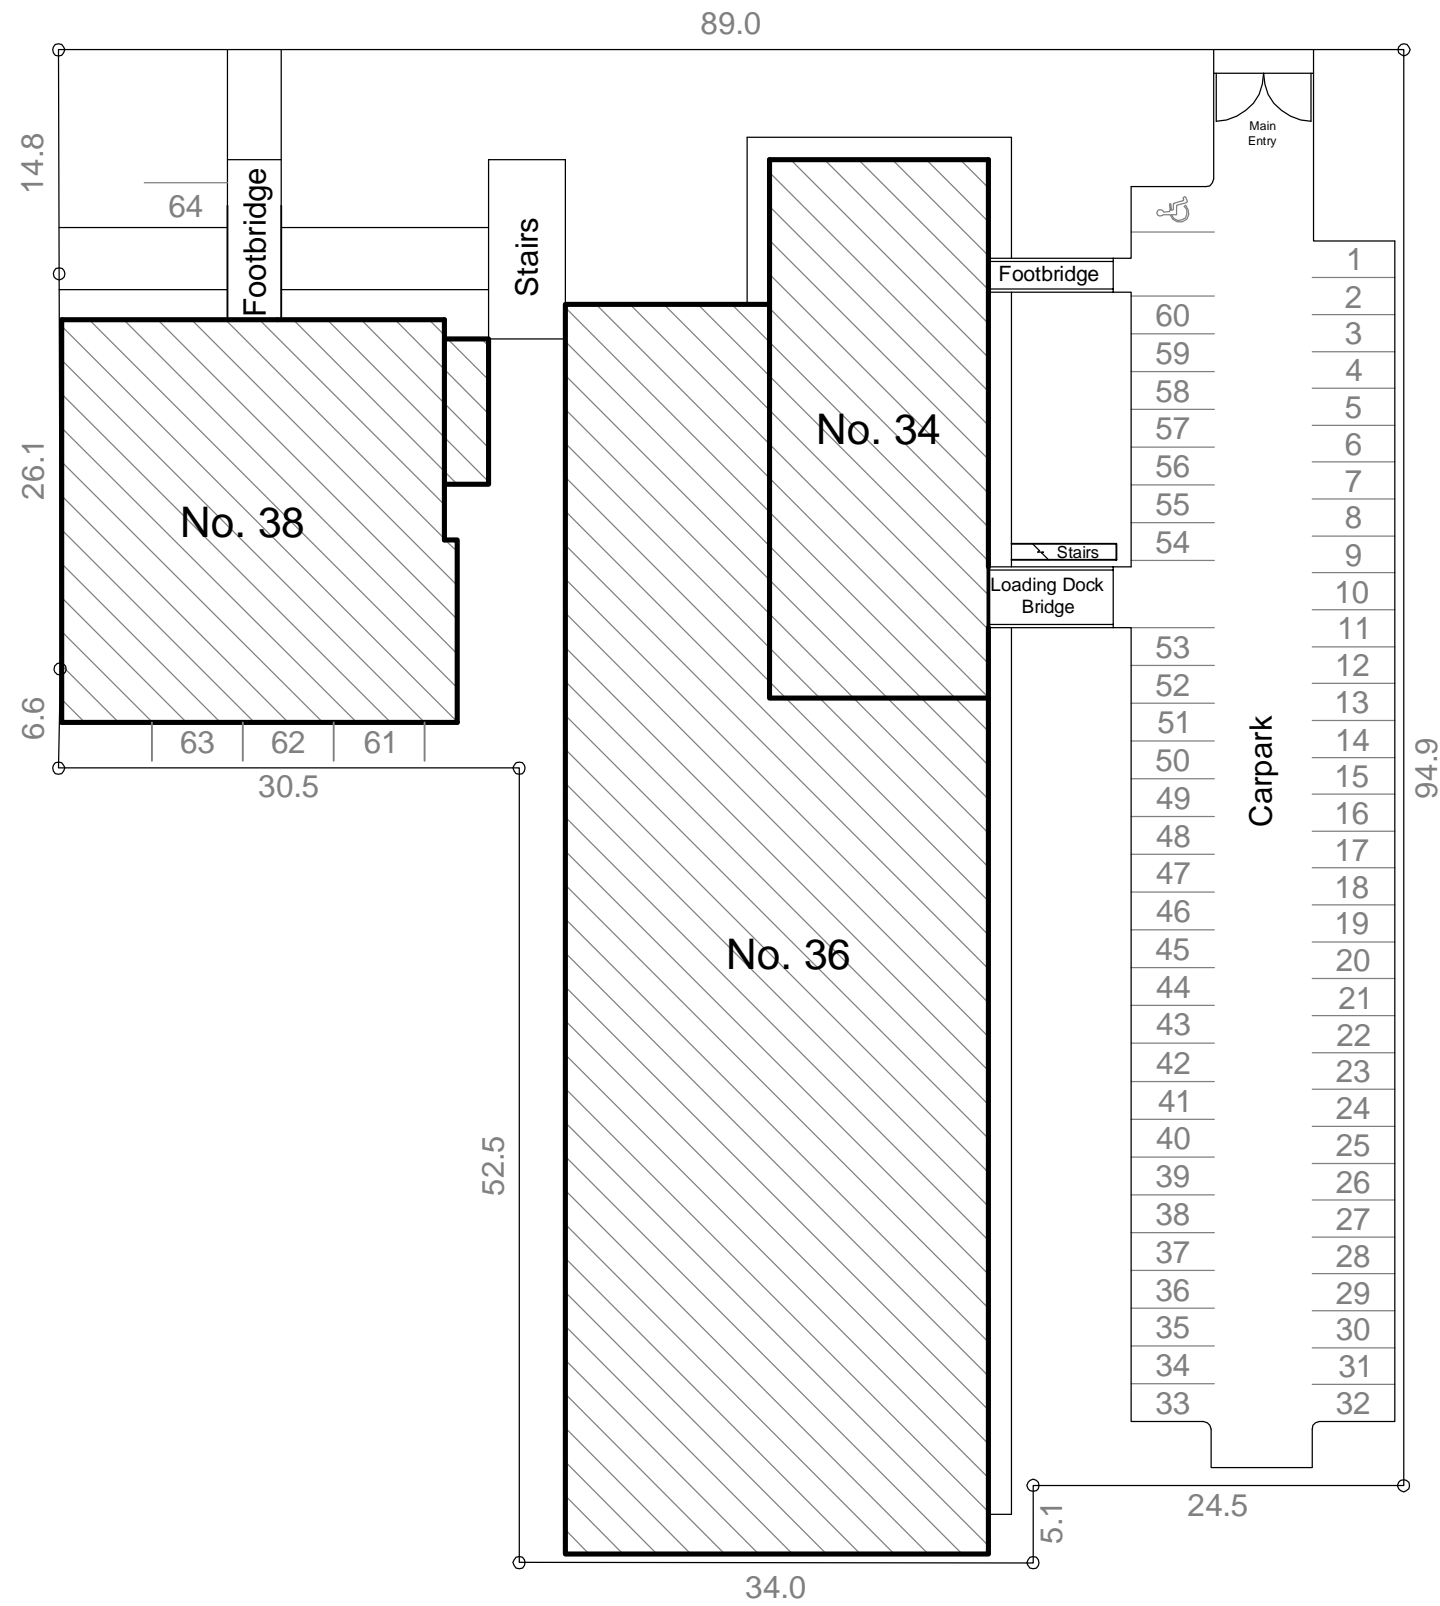

**Information Schedule**

Title Details      Lot 4 DP 792864  
 Land Area              7,714 m<sup>2</sup>

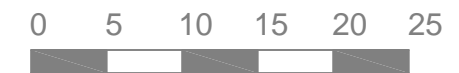

**Disclaimer:** This plan has been prepared for marketing purposes only. Interested parties should undertake their own enquiries as to the accuracy of the information.

Plan prepared for:  
**WILLOW GLADE PTY LTD**

**SITE PLAN**  
 38 Lisbon Road,  
 FAIRFIELD EAST, NSW

Date: 30/05/2005

Ref: 23389KN      Rev: 1

Scale: 1:500 at A3

Plan prepared by:  
**RealSERVE**  
 Real Estate Plans & Surveys

Phone: 02 9897 2233  
 Fax: 02 9475 5050  
 info@realserve.com.au  
 www.realserve.com.au