

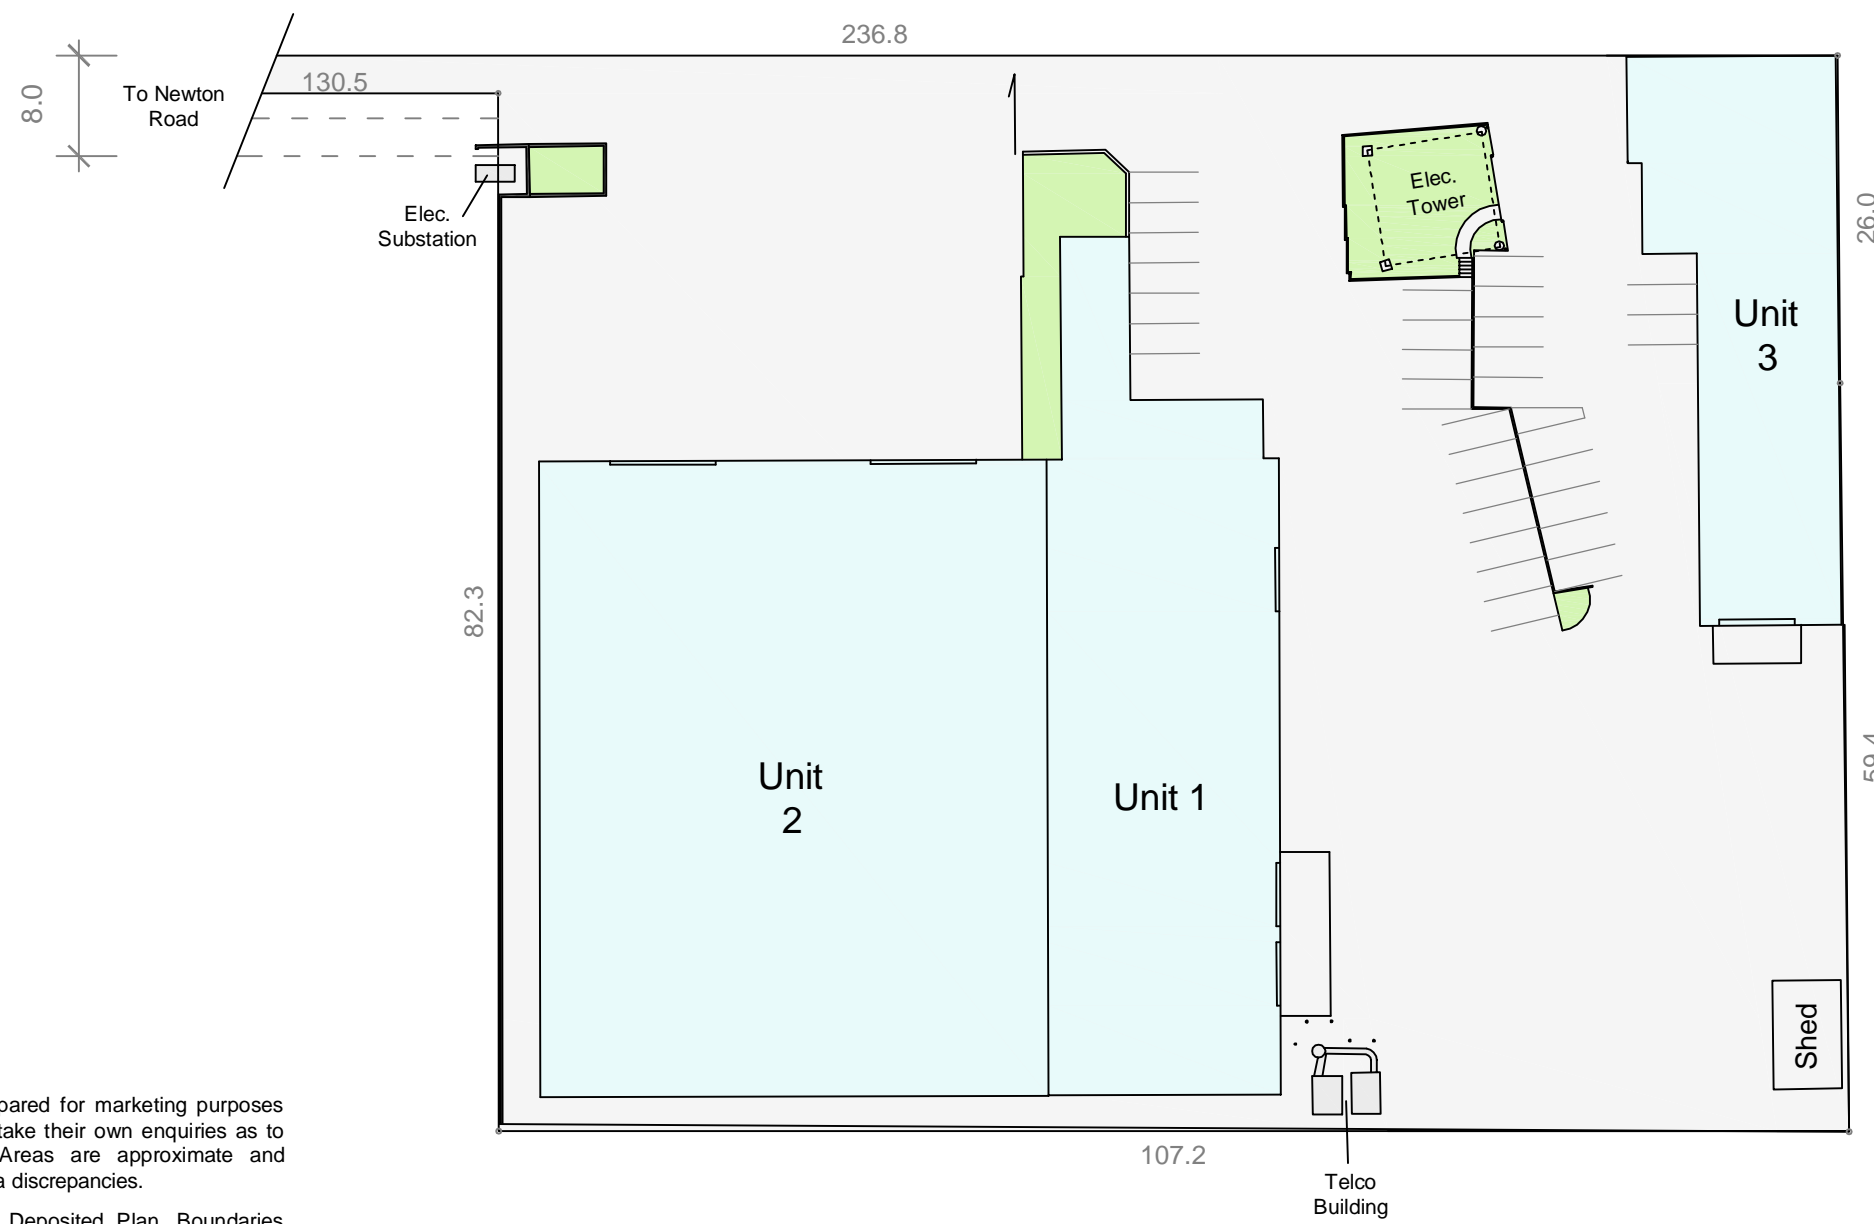


NEWTON ROAD

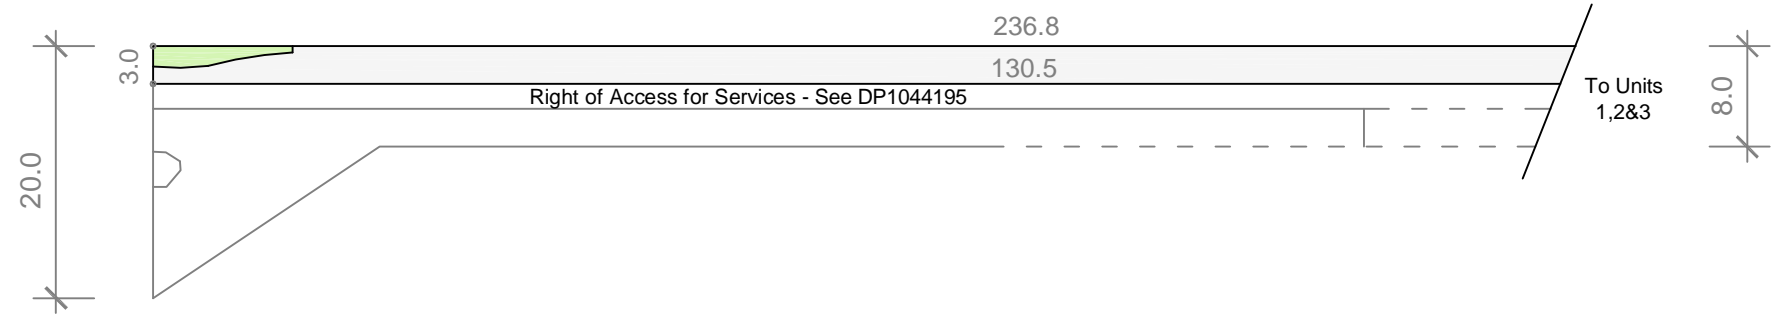

Information Schedule

Title Details	Lot 474 - DP1044195
Land Area	9,500.7 m ²
Building Area	
Unit 1	1,076 m ²
Unit 2	2,093 m ²
Unit 3	791 m ²
Total Building Areas	3,960 m²
Unit 1 - Awning	51 m ²
Unit 3 - Awning	21 m ²
Unit 3 - Shed	47 m ²

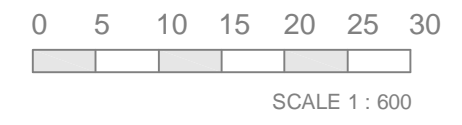

Disclaimer: This plan has been prepared for marketing purposes only. Interested parties should undertake their own enquiries as to the accuracy of the information. Areas are approximate and dimension rounding may result in area discrepancies.
All land information taken from the Deposited Plan. Boundaries have not been defined.

Plan Prepared For:

SITE PLAN
211 NEWTON ROAD
WETHERILL PARK, NSW

Date:	21/12/2016
Ref:	62126
Drawn:	WF
Scale:	1:600 @ A3
Rev:	-
Checked:	CL
Sheet:	1 of 1

Australia | New Zealand

Building Measurement Specialist
Consulting Land Surveyors
3D Laser Scanning
ph. 02 9629 9377
www.realserve.com.au