
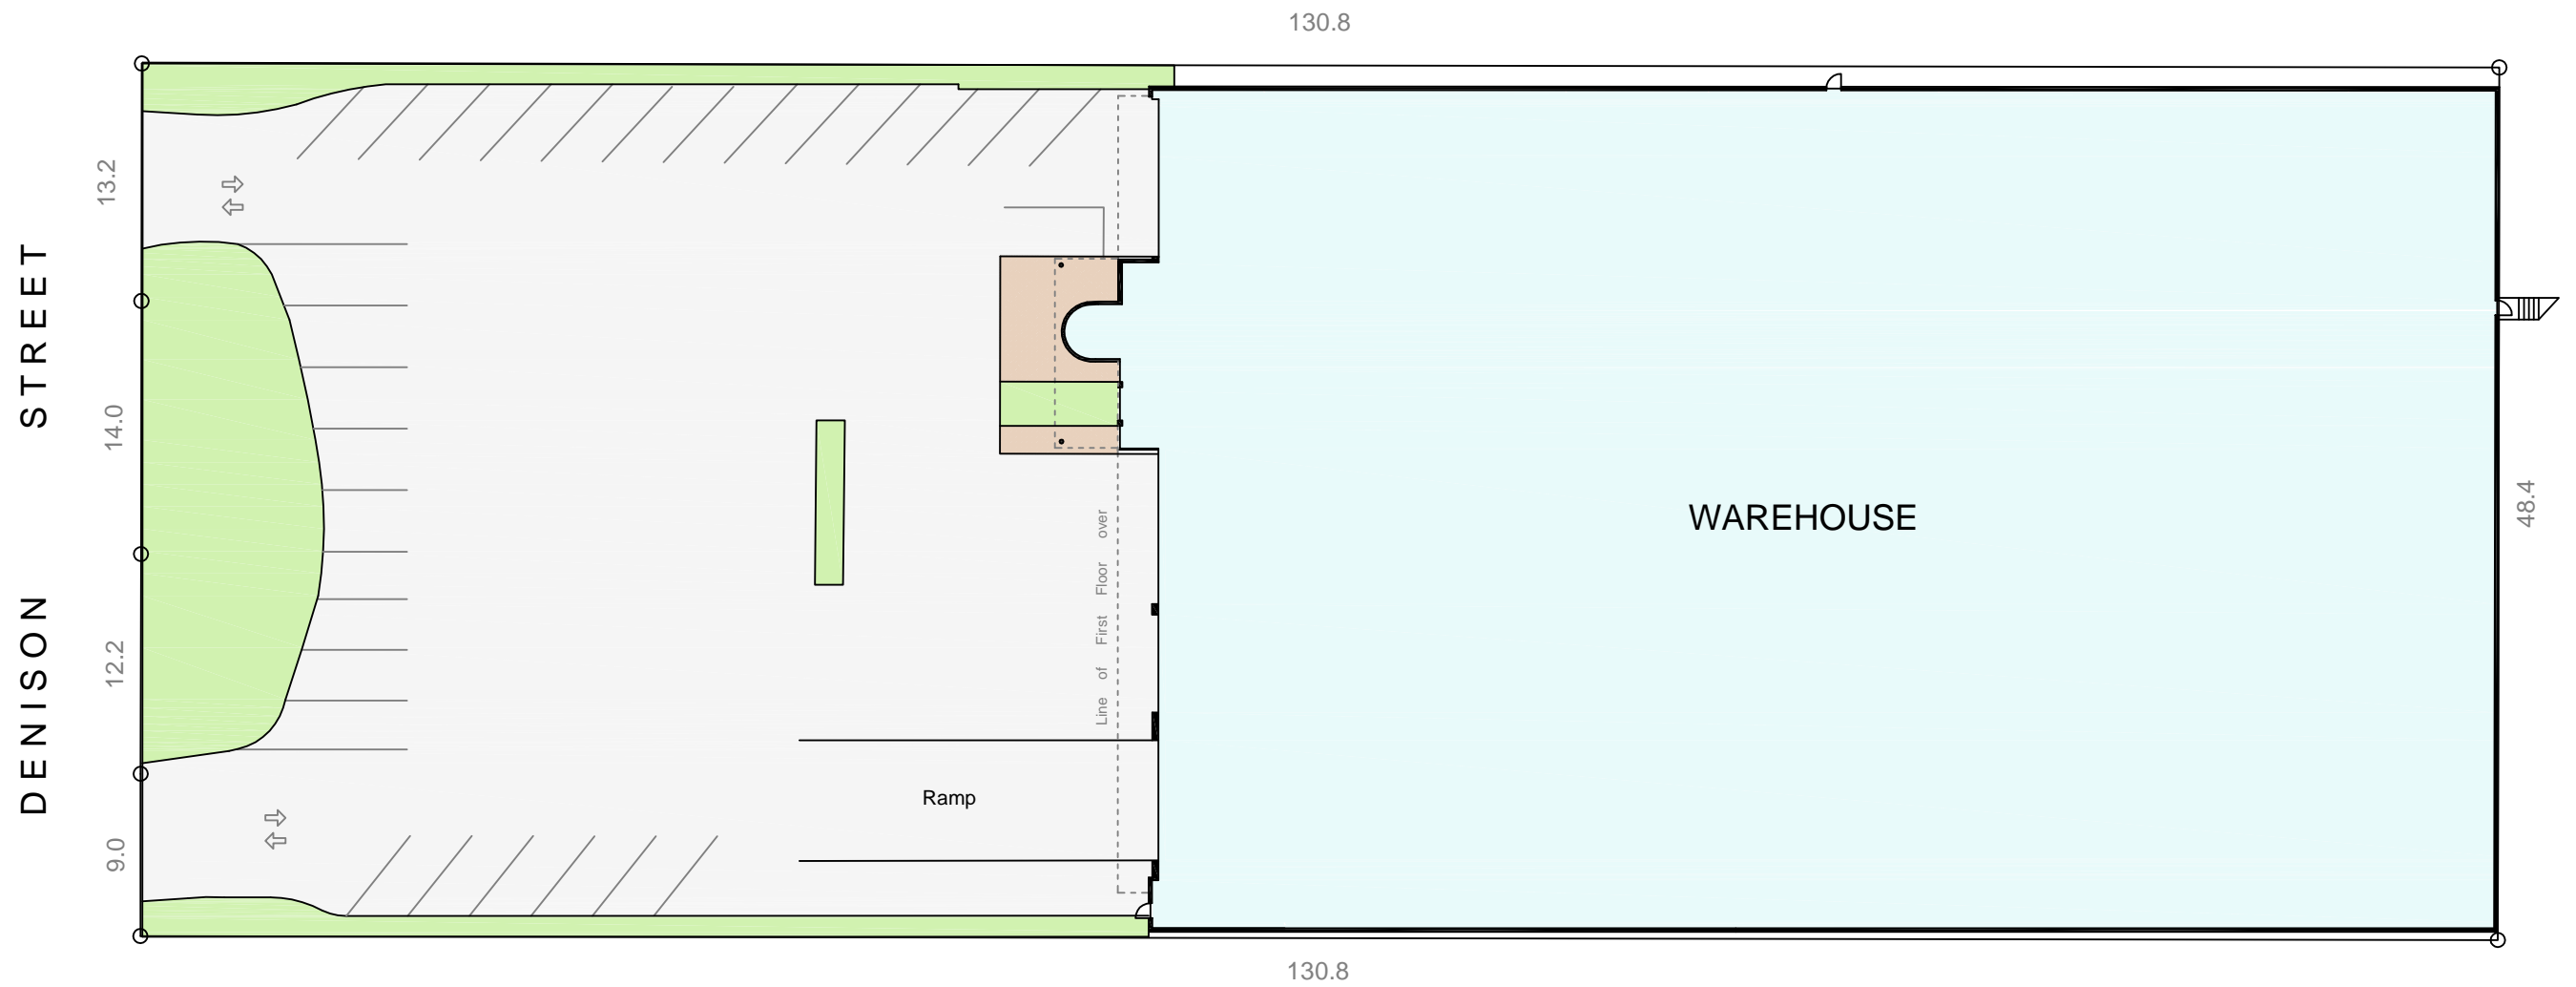


Information Schedule

Title Details: Lot 8, 9, 10 & 11 -
DP 21849

Land Area: 6,310.4 m²

Building Area: 3,964 m²

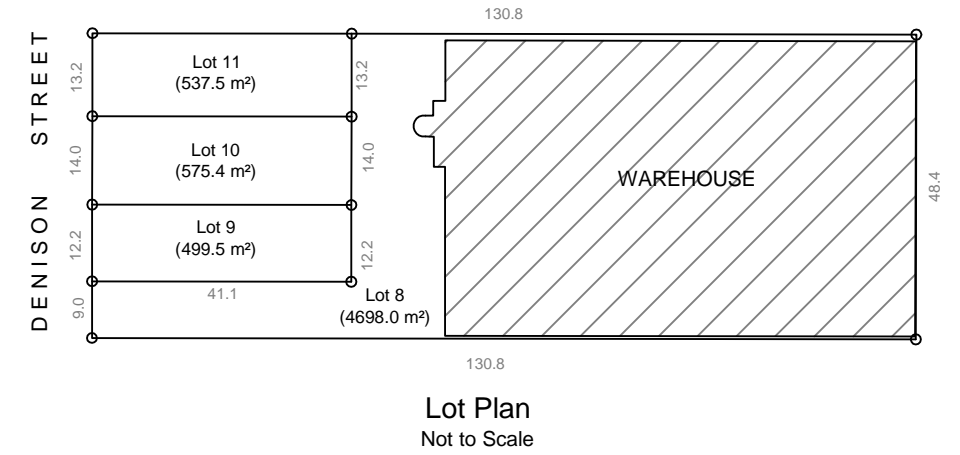

Disclaimer: This plan has been prepared for marketing purposes only. Interested parties should undertake their own enquiries as to the accuracy of the information. Areas are approximate and dimension rounding may result in area discrepancies. All land information taken from the Deposited Plan. Boundaries have not been defined.

Plan Prepared For:



SITE PLAN
110 Denison Street,
HILLSDALE, NSW

Date: 30/04/2010

Ref: 36455NW Rev: 1

Scale: 1: 400 at A3

sdney melbourne brisbane adelaide perth



Real Estate Plans & Surveys

P 02 9629 9377
F 02 9475 5050

www.realservice.com.au