


length in millimeters at full size

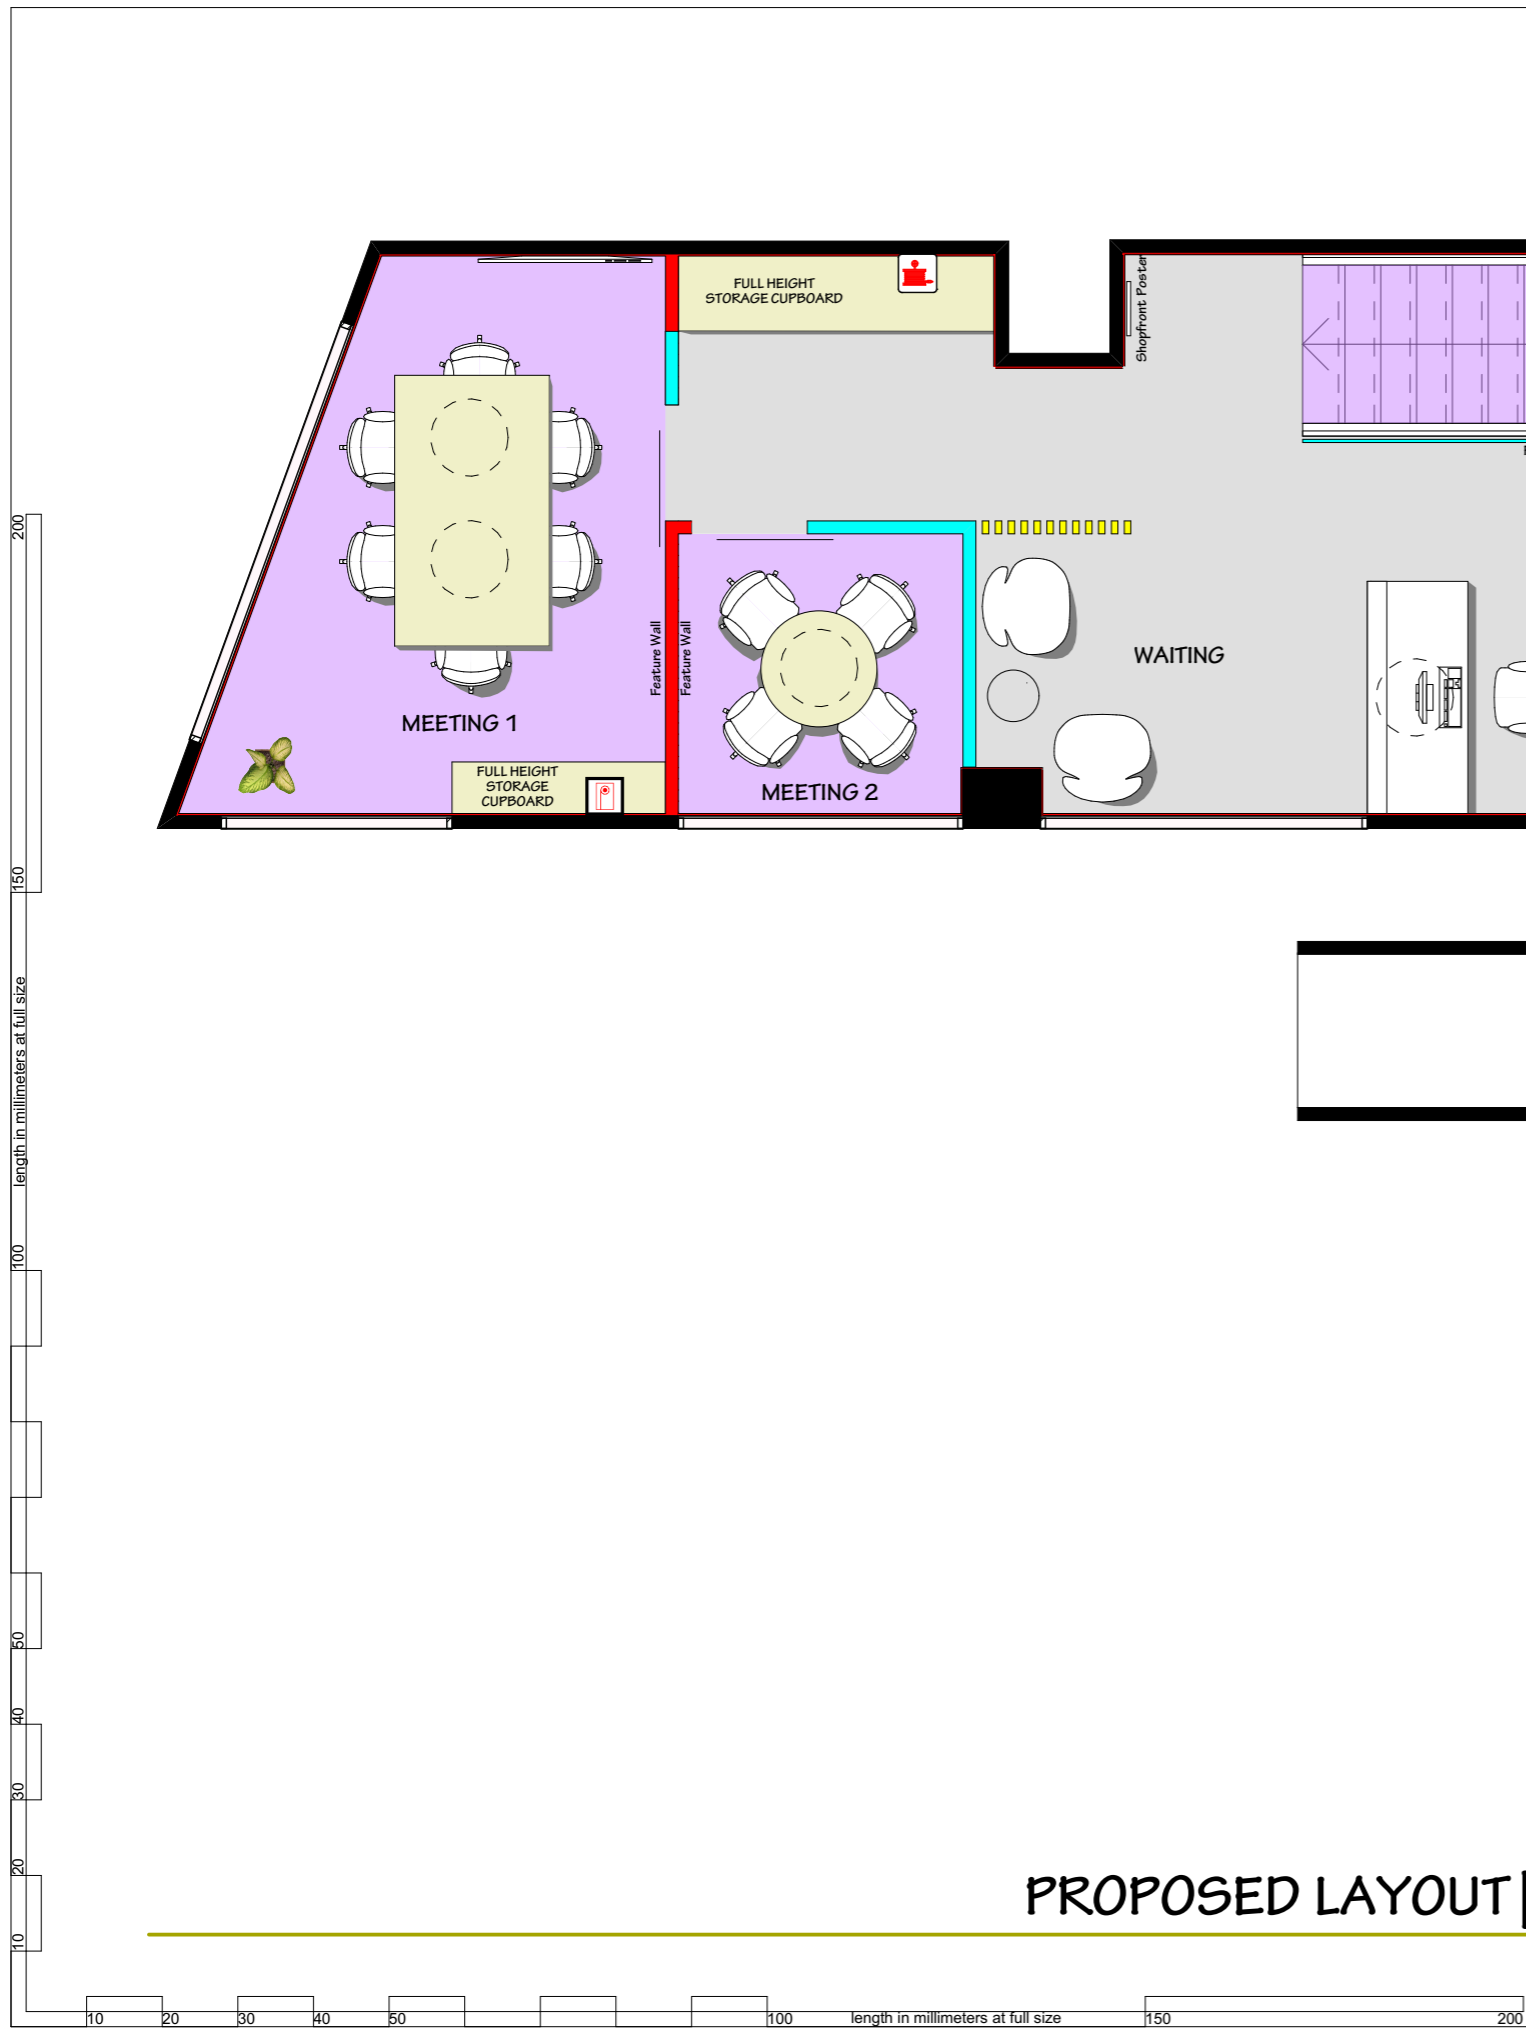

PROPOSED LAYOUT | NTS

Floor Plan Legend:

- Existing structure, furniture and fixtures to be removed
- Existing structure to remain
- P1 - New full height partition: 64mm steel stud to Australian Standards 1538 sheath with 13mm plasterboard to Australian Standards 2508-1983
- P2 - New 1200mm height partition: 64mm steel stud to Australian Standards 1538 sheath with 13mm plasterboard to Australian Standards 2508-1983
- P4 - New plasterboard partition to 1250mm, glass above to ceiling
- P5 - New full height clear anodized aluminium framed laminated 10.30mm glass partition
- RD Re-located door
- ND New solid core customwood flush panel, paint grade 900mm x full height 3 x aluminium interfold
- NG New aluminium framed glazed door hung to or otherwise supported by a fixed aluminium door frame, inclusive of the necessary hardware and accessories.
- Base building upgrade by Landlord

Workstation Legend:

ISSUE	DATE	AMENDMENTS

Unit 10, 8-10 Herbert Street
St Leonards NSW 2065
P 02 9437 3333
F 02 9437 3336
E service@birdscommercial.com.au
www.birdscommercial.com.au

© COPYRIGHT 2010. ALL RIGHTS RESERVED. NO PART OF THIS DESIGN & DOCUMENTATION OR ALL WORKS EXECUTED FROM THIS DESIGN MAY BE REPRODUCED OR TRANSMITTED IN ANY FORM OR BY ANY MEANS WITHOUT WRITTEN PERMISSION FROM BIRDS COMMERCIAL. DO NOT SCALE THE DRAWINGS. DRAWINGS SHALL NOT BE USED FOR CONSTRUCTION PURPOSES UNTIL ISSUED BY BIRDS COMMERCIAL FOR CONSTRUCTION. THE BUILDER AND/OR ANY CONTRACTOR SHALL CHECK AND VERIFY ALL DIMENSIONS AND VERIFY ALL ERRORS & OMISSIONS TO THE INTERIOR ARCHITECT FROM BIRDS COMMERCIAL.

Client: Mortgage Choice Chatswood
Project Name: Branch Fitout
Site Address: Shop M03, 465 Victoria Ave Chatswood

Drawing Title:
 PLAN
 PROPOSED FLOOR PLAN LAYOUT

Date: 13/02/2015	Drawn By: KGS
Status: Preliminary	Checked By: JIM
Project No: T1015	Drawing No: SK101

Plot Date: 13/02/2015

length in millimeters at full size