





Ground Floor Plan 1
1:100

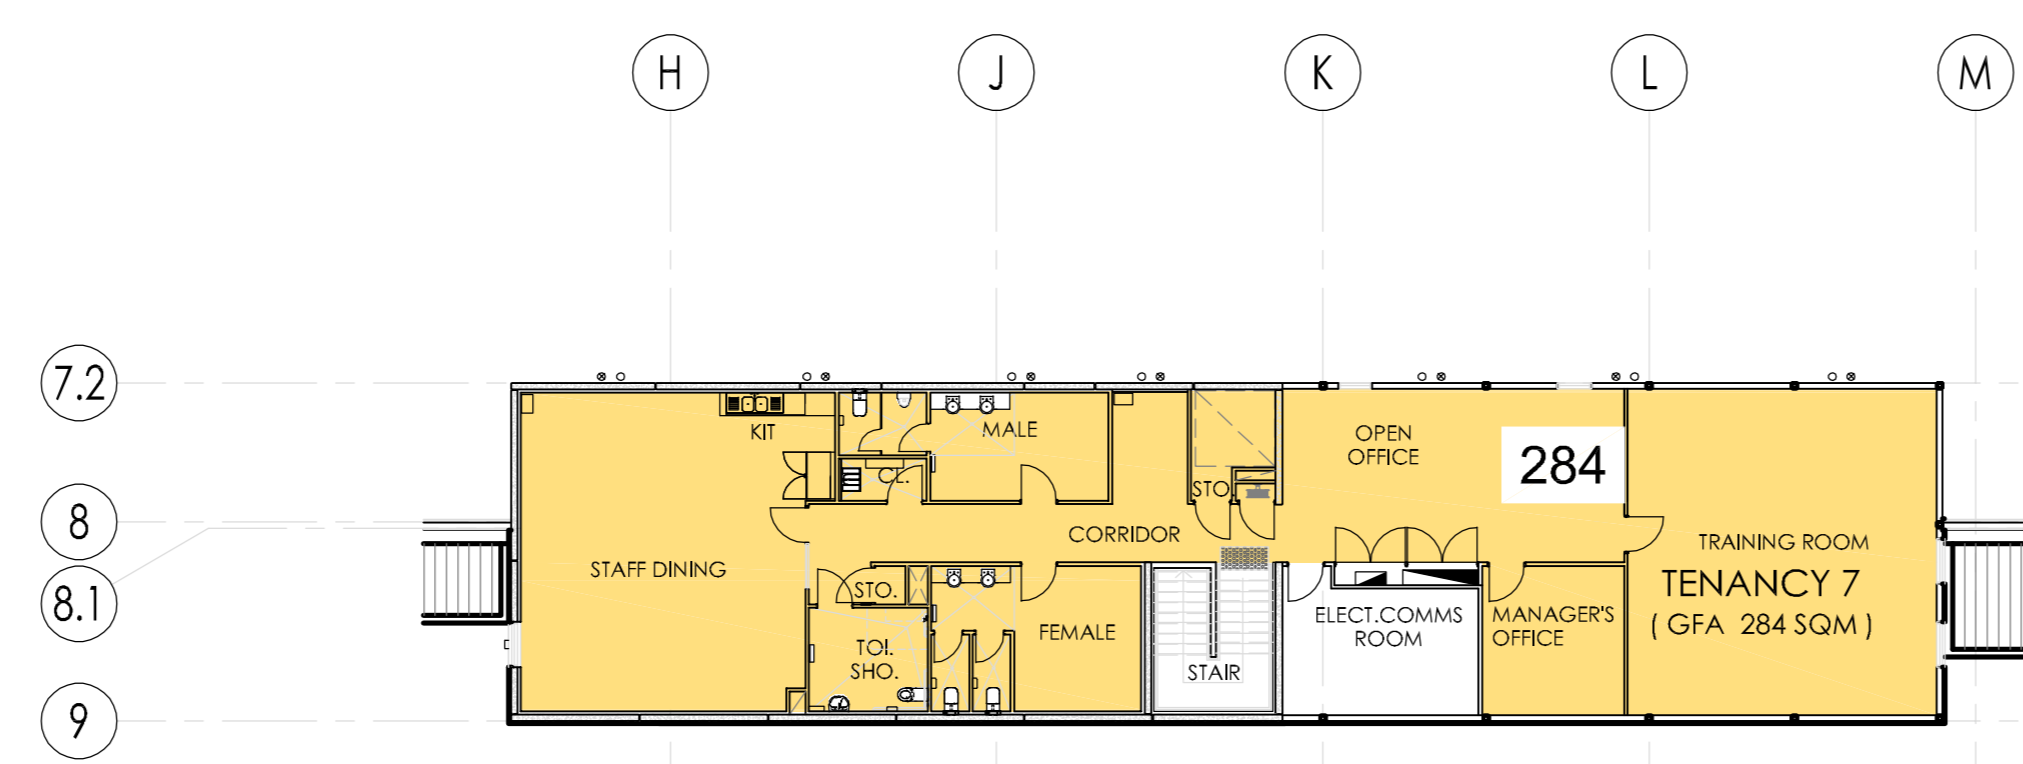


Mezz Admin Floor Plan 1
1:100

GENERAL NOTES
 1. ALL DIMENSIONS ARE IN MILLIMETRES.
 2. WIDTH DIMENSIONS SHALL TAKE PRECEDENCE OVER SCALED DIMENSIONS.
 3. LARGE SCALE DRAWINGS SHALL TAKE PRECEDENCE OVER SMALLER SCALE DRAWINGS.
 4. THE CONTRACTOR SHALL CHECK AND VERIFY ALL DIMENSIONS ON SITE PRIOR TO THE COMMENCEMENT OF ANY BUILDING WORK.
 5. THIS DRAWING IS TO BE READ IN CONJUNCTION WITH ALL CONSULTANT DRAWINGS AND THE SPECIFICATION.
 6. THIS DRAWING AND DESIGN IS SUBJECT TO COPYRIGHT AND MAY NOT BE REPRODUCED WITHOUT PRIOR WRITTEN CONSENT.

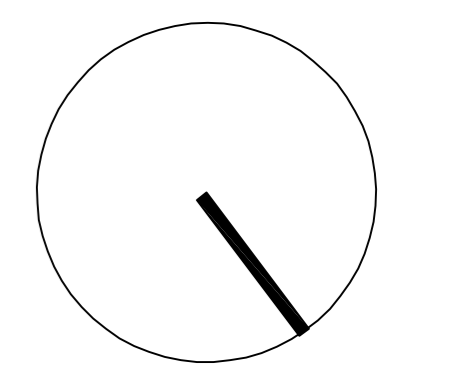

DEVELOPMENT APPROVAL

ISSUE AMENDMENT	DATE	CHK'D
A PRELIMINARY ISSUE	04-02-2022	OKA
B ISSUED FOR DEVELOPMENT APPROVAL	09-03-2022	OKA
C TENANCY SIZE REVISIONS	15-12-2022	OKA
D TENANCY 5 & 6 SIZE REVISIONS	20-12-2022	OKA
E TENANCY SIZES 1B, 4 & 6 REVISD	30-01-2023	OKA

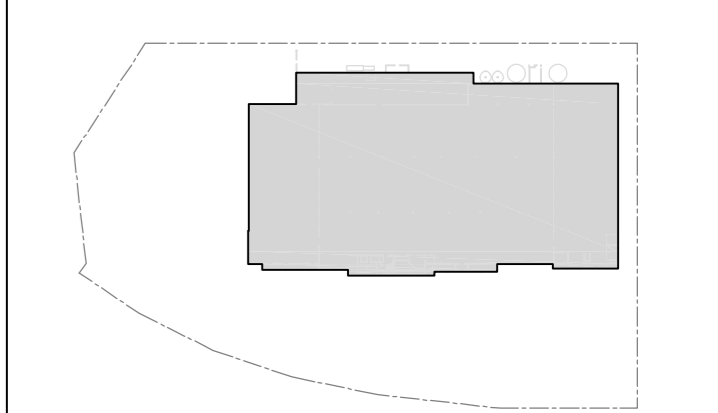

KEY PLAN

OLDFIELD KNOTT ARCHITECTS PTY LTD
 The Shop at 567 Hay Street, Perth
 PO Box 489, Subiaco WA 6004
 T: (08) 9381 6788
 E: ok@okarch.com.au

PROJECT
Proposed Commercial Re-development
 600 Ranford Road, Forrestdale, City of Armadale WA

DRAWING
Floor Plan
 DATE: FEB 2022 SCALE: 1:200 DRAWN: OKA
 PROJECT No: 22007 DRAWING No: GA 200 E ISSUE