



Herb Elliott Avenue

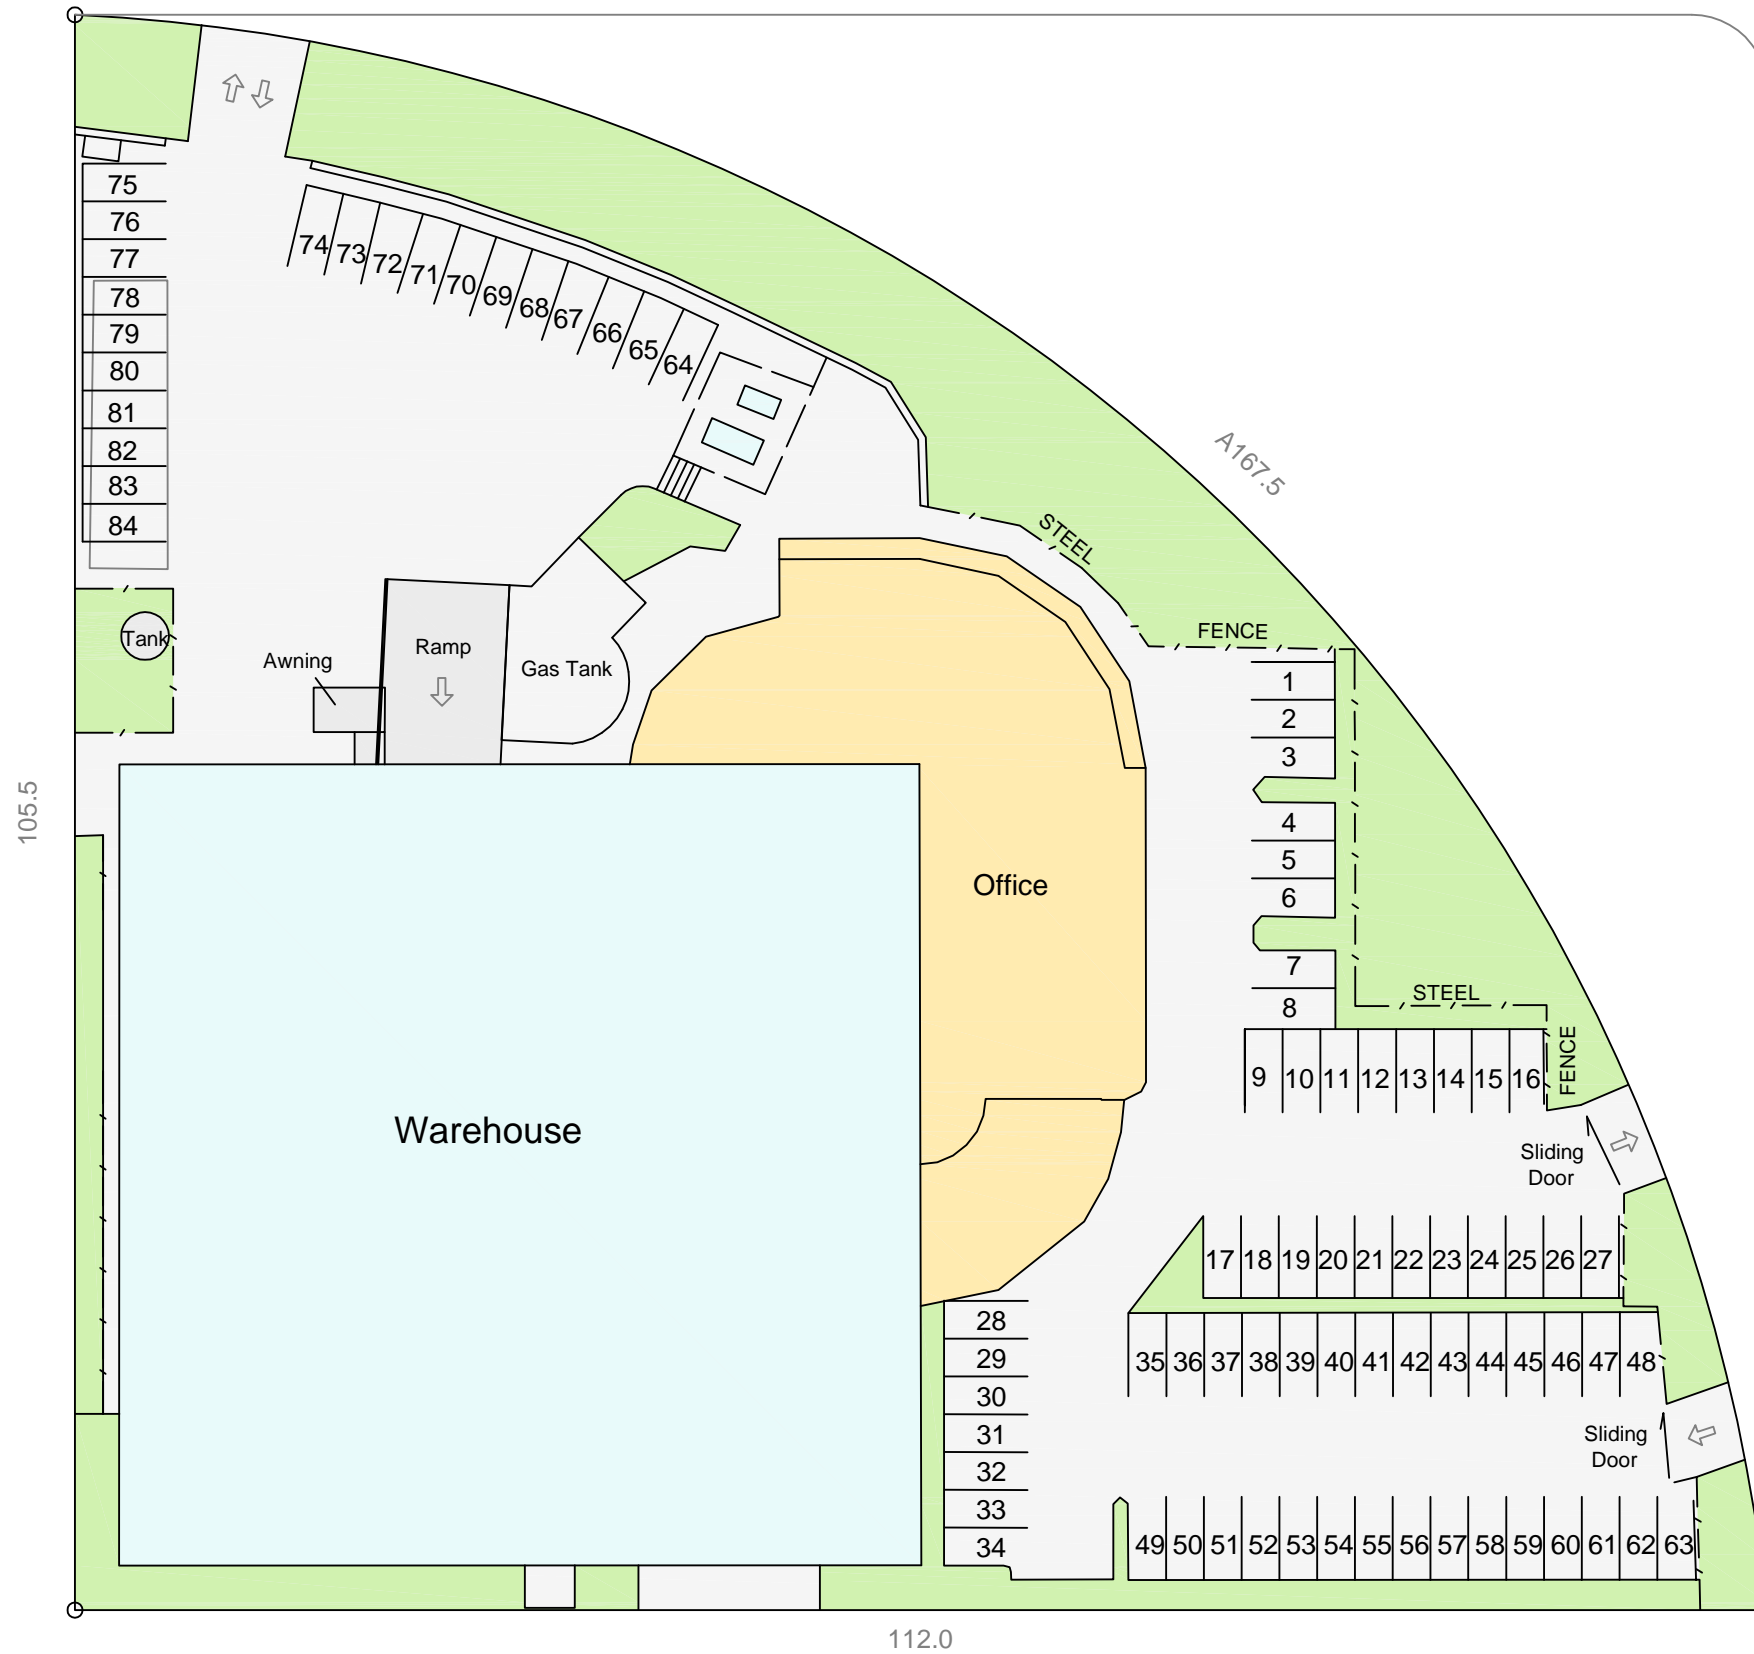

Information Schedule

Title Details:	Lot 56 - DP 773763
Land Area:	8,906 m ²
Building Area:	6,056.7 m ²
Total Car Parking:	84

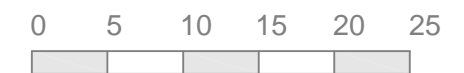

Disclaimer: This plan has been prepared for marketing purposes only. Interested parties should undertake their own enquiries as to the accuracy of the information. Building areas are from Realserve PCA Survey dated 17/12/2008 .

Plan Prepared For:



SITE PLAN
2 Australia Avenue,
HOMEBUSH, NSW

Date: 17/01/2009

Ref: 34261CL Rev: 0

Scale: 1: 500 at A3

sydney melbourne brisbane adelaide perth



Real Estate Plans & Surveys

P 02 9629 9377
F 02 9475 5050

www.realserve.com.au