


ANN STREET

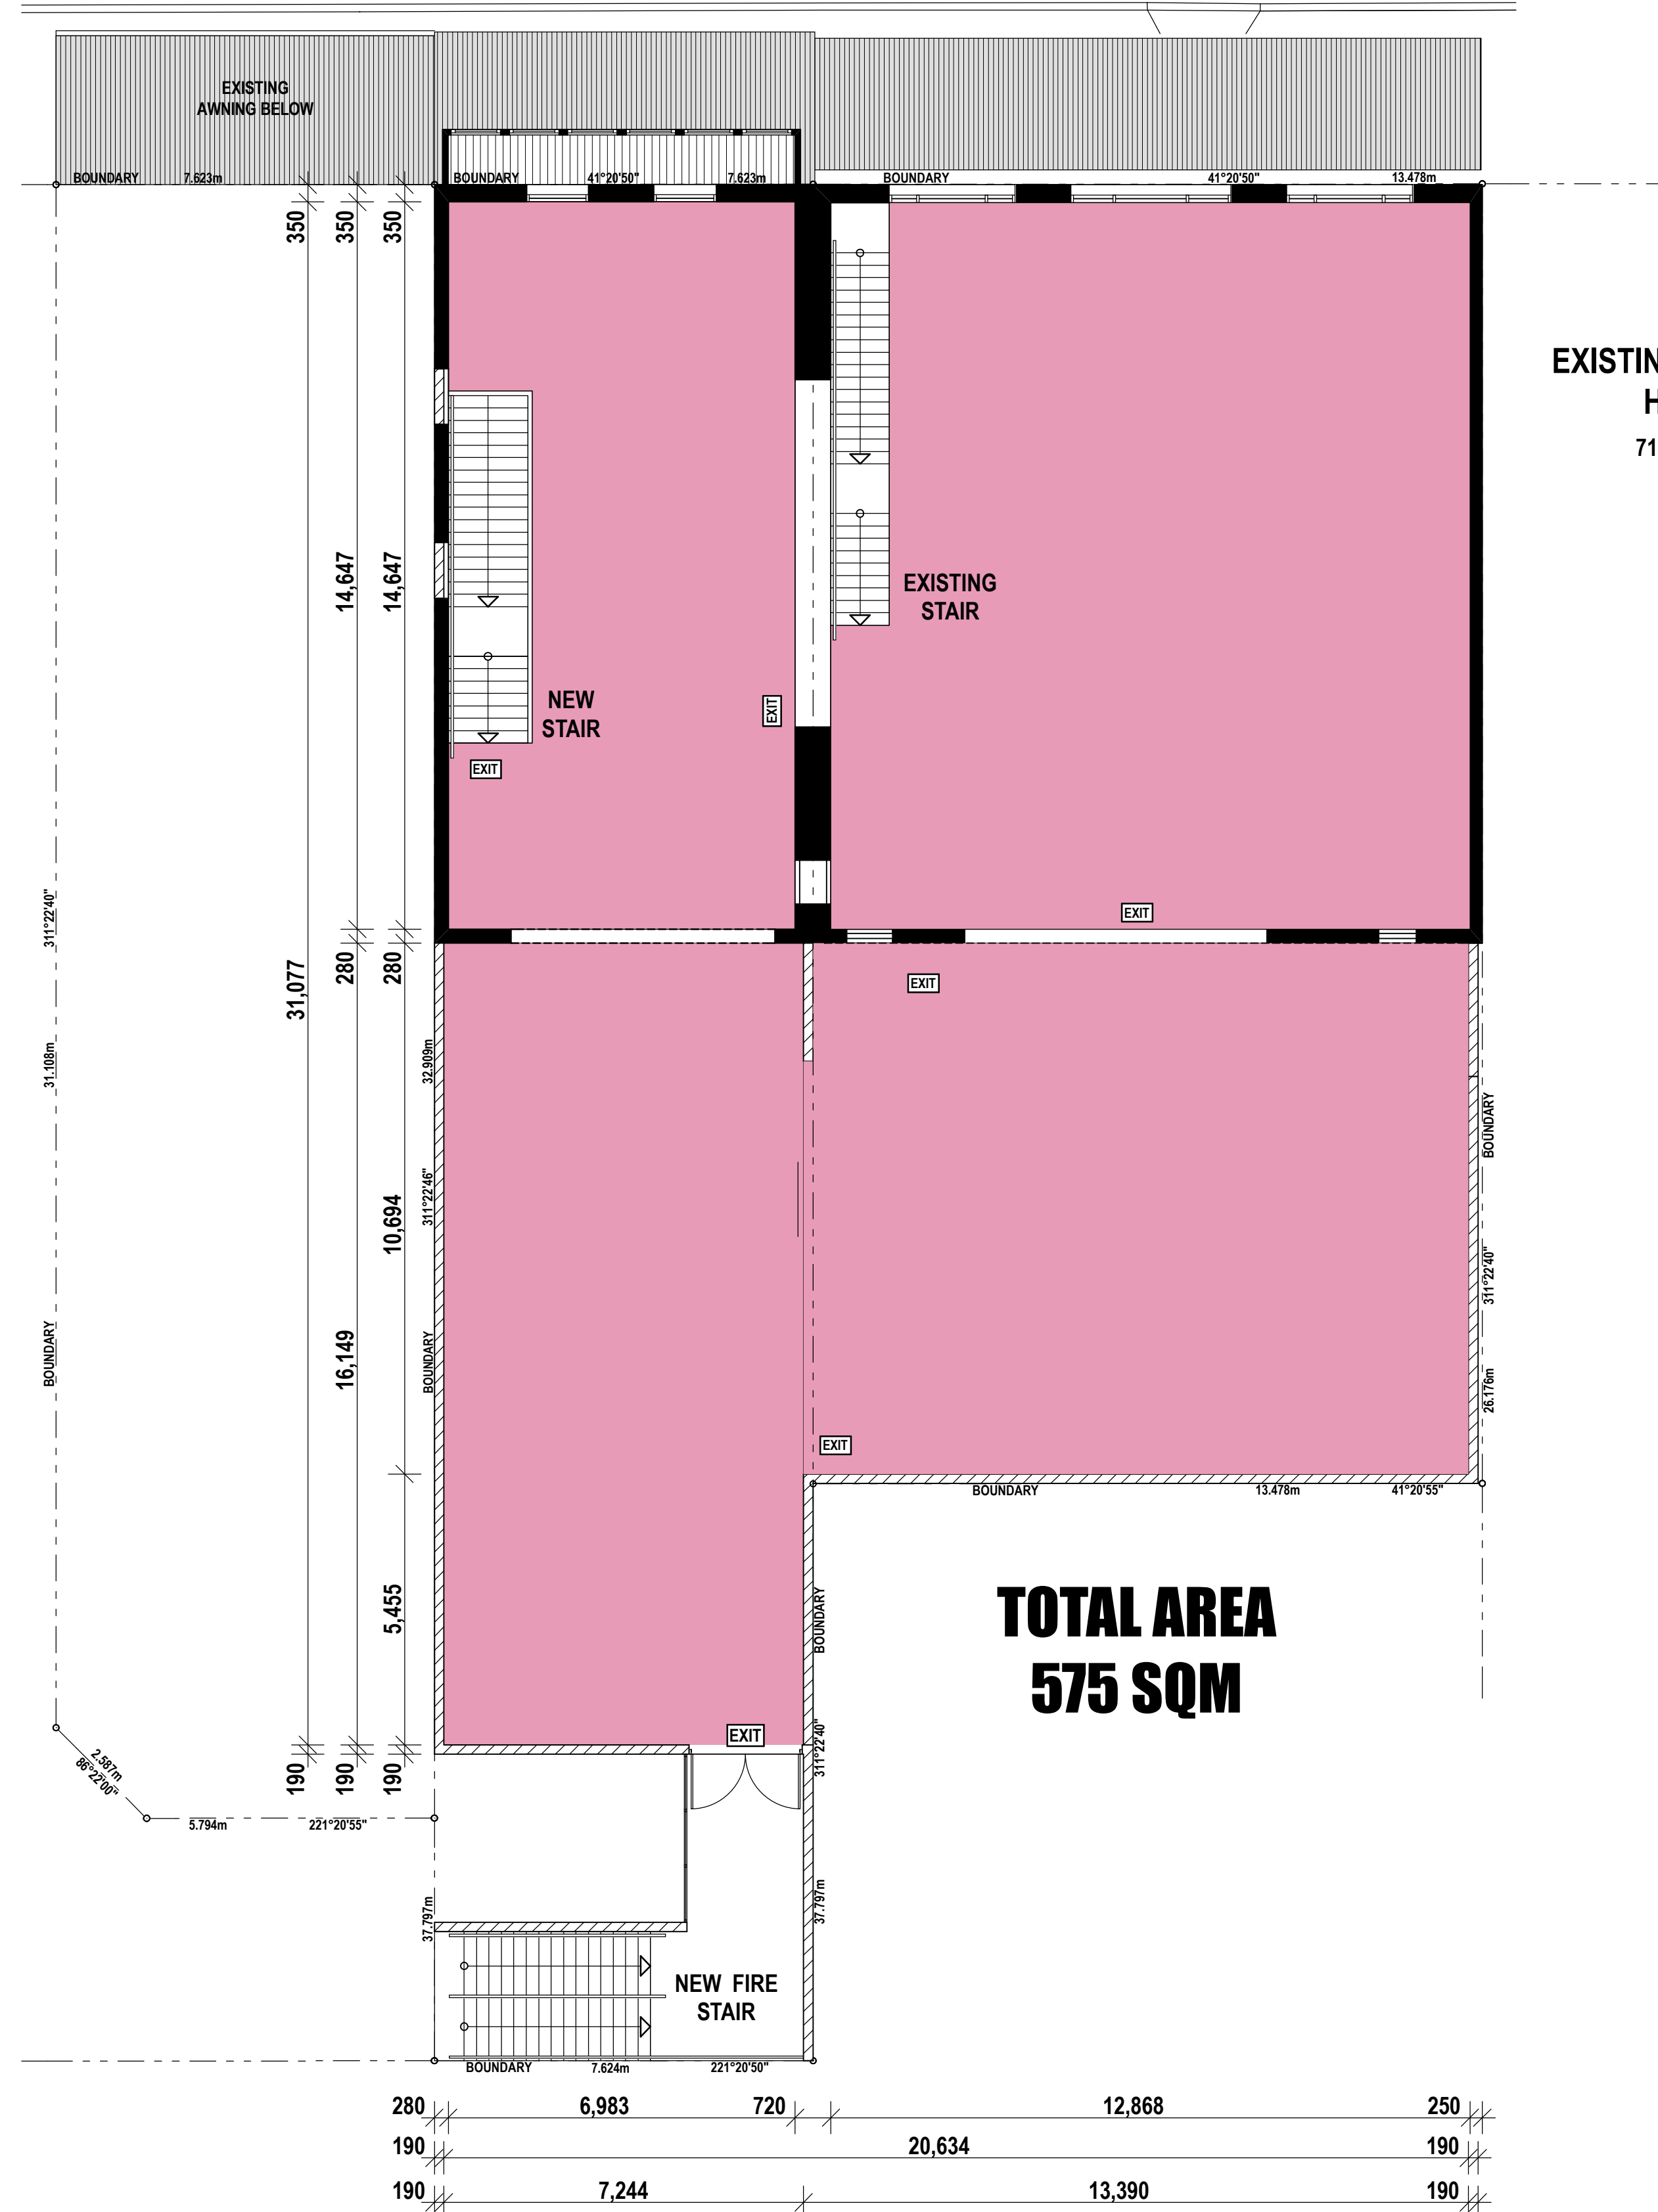

First Floor Plan
SCALE 1:100 @ A1 1:200 @ A3

© Copyright
This drawing is protected by copyright. All rights reserved. Unless permitted under the Copyright Act 1988, no part of this drawing may in any form or by any means be reproduced, published, broadcast or transmitted without prior written consent of the copyright owner.

Please Note:
If the status of this drawing is not signed off "For Construction" it may be subject to change, alteration or amendment at the discretion of Teo Cavallo Architects. If so, Teo Cavallo Architects is not liable for any loss, damage, harm or injury whether special, consequential, direct or indirect, suffered by you or any other person as a result of your use of this drawing for construction purposes. Figured dimensions take precedence to scaled readings. Verify all dimensions on site and report any discrepancies to Architect for decision before proceeding with work.

NO	DATE	REVISIONS TO	BY
A	29-10-07	PRELIMINARY ISSUE TO THE CLIENT	CD

Teo Cavallo Architect

T P S
+61 7 3257 7828 F PO Box 508 167 Cyclonee Tce
Fortitude Valley QLD 4006 Brisbane Australia
+61 7 3257 7838 M 37 549 094 952 E email@teocavallo.com.au W www.teocavallo.com.au

CLIENT	AGS CONSTRUCTIONS
PROJECT	PROPOSED BUILDING REFURBISHMENT 693-697 ANN STREET FORTITUDE VALLEY QLD 4006
TITLE	MARKETING PLANS FIRST FLOOR PLAN

DRAWING STATUS	REVIEWED BY	SIGNATURE	DATE
FOR PRELIMINARY			
FOR INFORMATION ONLY			
FOR D.A. APPROVAL			
FOR BUILDING APPROVAL			
FOR TENDER			
FOR CONSTRUCTION			
AS BUILT DOCUMENT			

DRAWN BY	CD, TC	CHECKED	TC
SCALES	AS SHOWN	ORIGIN	TCA
DATE	APRIL 2007	PLOT DATE	29/10/2007

JOB NO.:	0505	SHEET SIZE	A1
DWG NO.:	WD40.01	ISSUE	A

PRELIMINARY