


**LEGEND :-**

- P.J. PANEL JOINT WITH FIRE RATED SEALANT
- P.J. PANEL JOINT
- COL. COLUMN
- R.W.P. RAIN WATER PIPE
- BOLL. BOLLARD
- F.H.R. FIRE HOSE REEL
- EXP.-J. EXPANSION JOINT
- W.O. WINDOW TYPE
- W.O. WINDOW OPENING NUMBER
- D.O. DOOR TYPE
- D.O. DOOR OPENING NUMBER
- CP.F.F.E. PORTABLE FIRE EXTINGUISHER
- RL = 10.00
- STRUCTURAL FINISHED FLOOR LEVEL
- CONCRETE TILT-UP WALL PANELS
- 90mm WIDE MASONRY BRICK WORK
- 90mm WIDE METAL STUD FRAME WALL LINED WITH 13mm PLASTER BOARD - BOTH SIDES
- 15mm THICK PLASTER BOARD DIRECT FIXED TO BRICK WORK - REFER MANUF.
- MASONRY PAINT FINISH
- CONCRETE PAINT FINISH

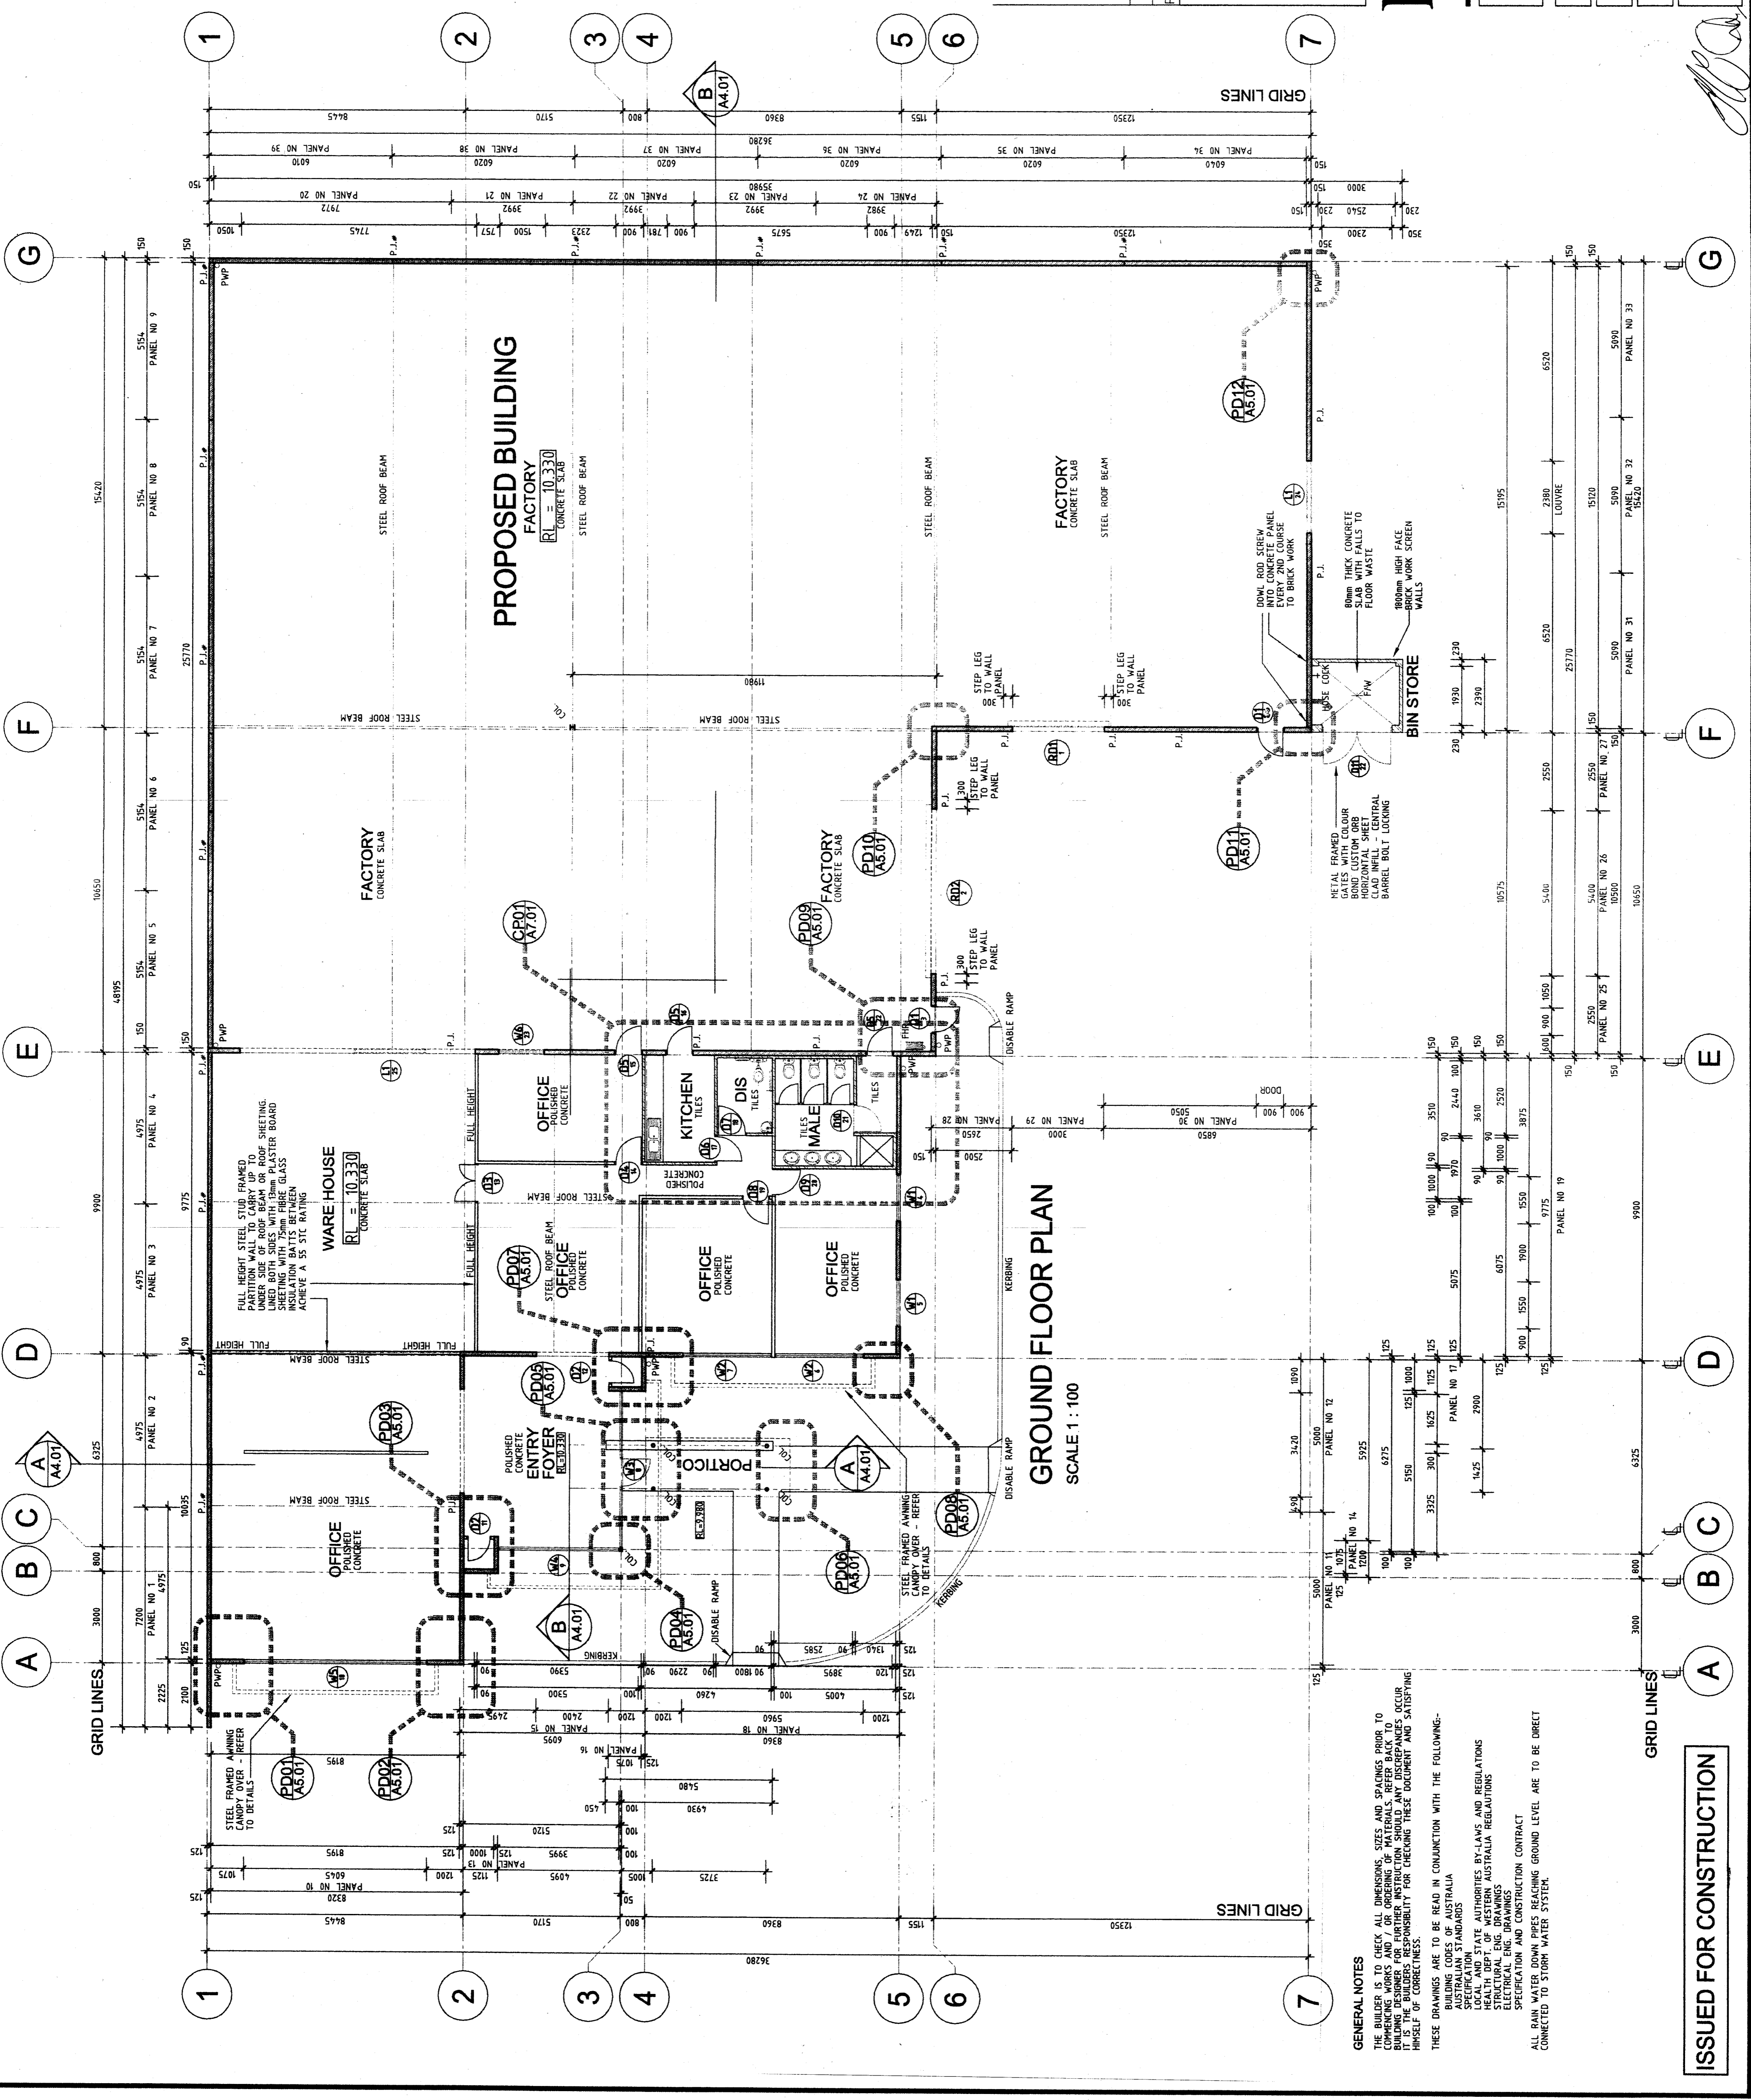

**GROUND FLOOR PLAN**  
SCALE 1 : 100

REF	A	ISSUED FOR CONSTRUCTION	21 FEB 06	DATE
AMENDMENT				

PROJECT:  
**PROPOSED OFFICE / WAREHOUSE**  
LOT 23 # 12 JESSIE LEE STREET  
HENDERSON

**D.M.b.d.**  
Darren Miller building designer  
Suite 1, Time Floor Level,  
100/101, The Esplanade,  
Henderson, WA  
PK/Fax: (08)93979993  
Mob: 941780779  
Email: dml@dmbs.com.au

DRAWING :	<b>FLOOR PLAN</b>
DRAWN :	<b>D.MILLER</b>
CHECKED :	
SCALE :	<b>1 : 100</b>
DATE :	<b>21 FEB 2006</b>
JOB No :	<b>DMbd035</b>
FILE No :	<b>DMbd035-A201</b>
DRAWING No :	<b>A2.01</b>

**GENERAL NOTES**  
THE DRAWING USER TO CHECK ALL DIMENSIONS, SIZES AND SPACES PRIOR TO COMMENCING WORK. THE USER SHALL BE RESPONSIBLE FOR OBTAINING ALL NECESSARY PERMITS AND APPROVALS FROM THE LOCAL AUTHORITY PRIOR TO COMMENCING WORK. THE USER SHALL BE RESPONSIBLE FOR CHECKING THESE DOCUMENTS AND SATISFYING HIMSELF OF CORRECTNESS.  
THESE DRAWINGS ARE TO BE READ IN CONJUNCTION WITH THE FOLLOWING:-  
AUSTRALIAN STANDARDS  
SPECIFICATION FOR CONSTRUCTION  
HEALTH AND SAFETY REGULATIONS BY LAWS AND REGULATIONS  
STRUCTURAL ENGINEERING DRAWINGS  
ELECTRICAL AND CONSTRUCTION CONTRACT  
SPECIFICATION AND CONSTRUCTION CONTRACT  
ALL RAIN WATER DOWN PIPES RESISING GROUND LEVEL ARE TO BE DIRECT CONNECTED TO STORM WATER SYSTEM.

**ISSUED FOR CONSTRUCTION**

DRAWING No : **A2.01** (A)