

FLOOR PLAN.
SCALE 1:1000

PROPOSED SHOWROOM WAREHOUSE DEVELOPMENT
LOT 577 & 578 Cnr. BEECHBRO ROAD & CLAVERING ROAD BAYSWATER
BOOMERANG-TAG PTY LTD


13 Colburns St, Balboa
Western Australia 6008
T 08 9381 8311
F 08 9381 8312
M 08 9381 8313
www.boomerangtag.com.au
BOOMERANG-TAG ARCHITECTS

ISSUED FOR BUILDING LICENSE

GROUND FLOOR PLAN

NOV 2018
PROJECT No. **6986**
DATE
DRAWN BY
CHECKED BY
DATE

DATE
REV. No. **A201** REV. No. **C3**

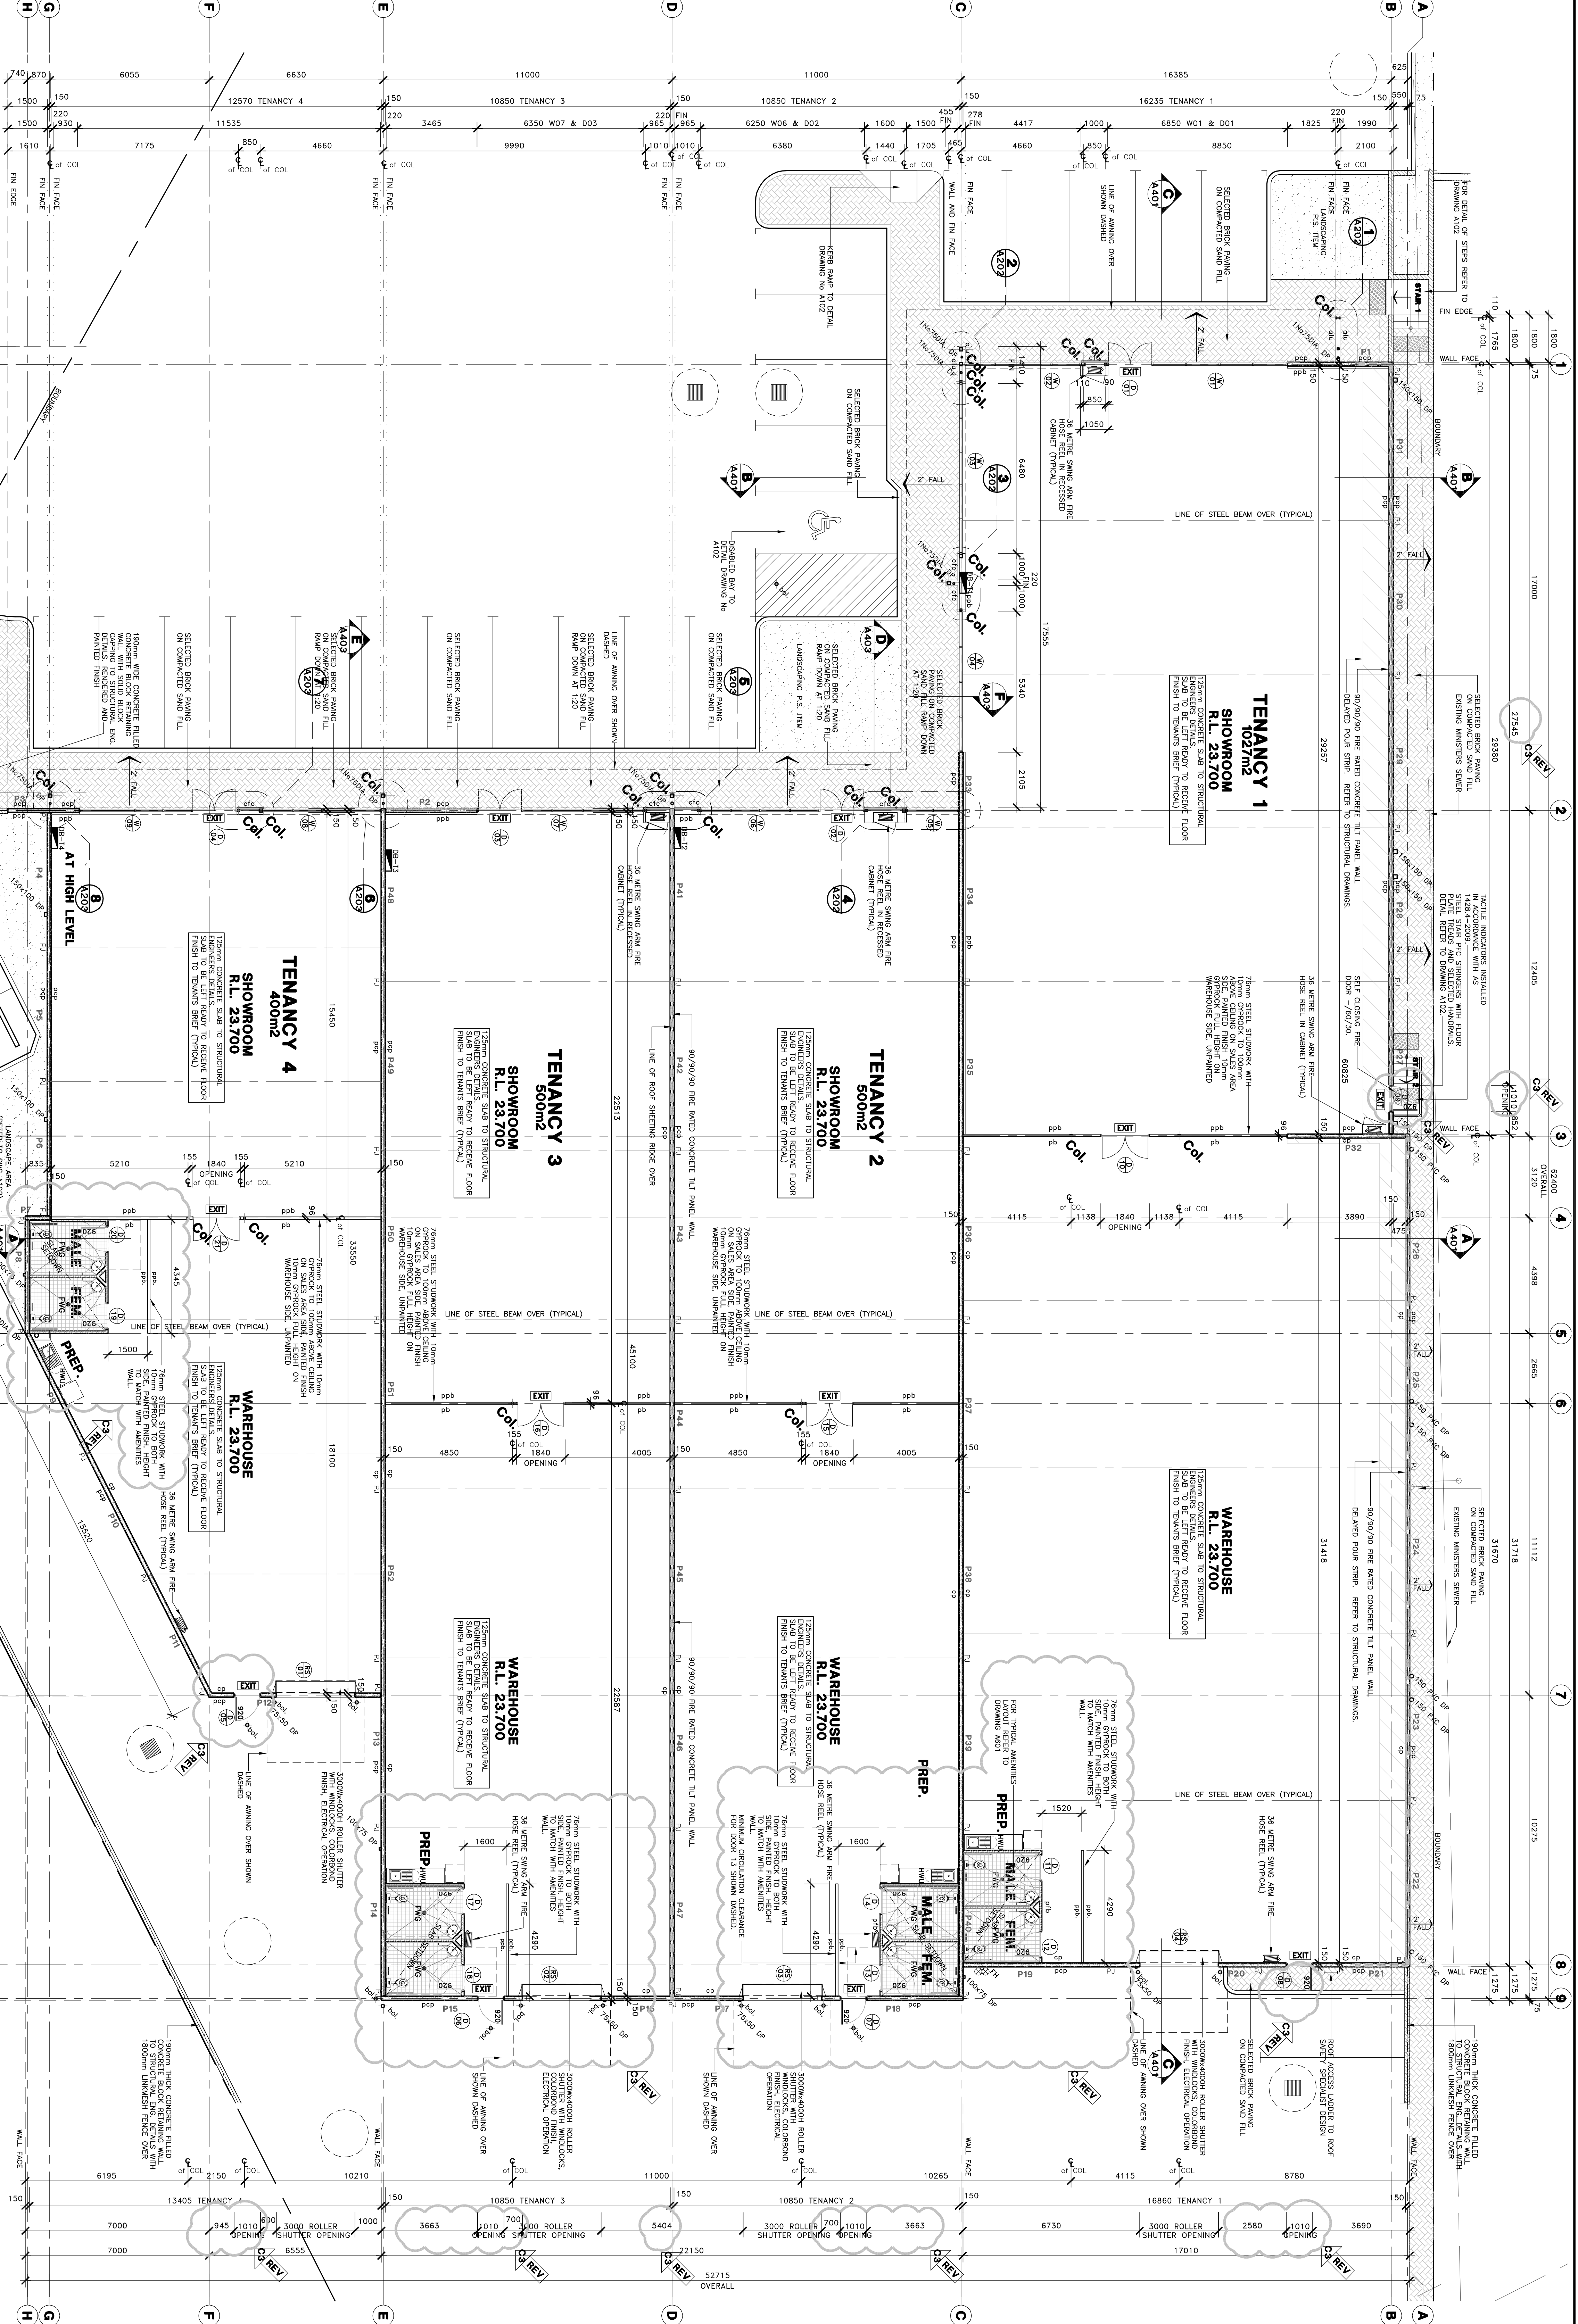

LEGEND

- SELECTED BRICK PAVING
- SELECTED TILE FLOOR FINISH
- PROPOSED DEVELOPMENT
- LANDSCAPING
- 150mm HIGH CONCRETE KERB
- 150mm HIGH CONCRETE KERB
- 150mm HIGH CONCRETE KERB
- WASHER CABINETS
- EXISTING LEVELS
- PROPOSED NEW LEVELS
- ROUNDER REFER TO SPECIFICATION
- FEED HUBBARS REFER TO HYDRAULIC DRAWING
- PAINTED CONCRETE TILT PANELS TO ALL VISIBLE SURFACES
- UNPAINTED CONCRETE TILT PANEL
- PAINT FINISH TO PASTERBOARD TO 1/2" OF CEILING CENTERLINE (EXCEPT TO MET AREAS)
- PLASTERBOARD UNPAINTED
- FC COMPRESSED SHEETING WITH
- PAINTED FACE BRICKWORK
- PAINTED HANDRAIL PLASTER
- CERAMIC TILES AS SPECIFIED
- COMPOSITE ALUMINUM CLADDING
- SEE WITH 150mm PASTERBOARD LINING
- 150 THICK CONCRETE TILT PANELS.
- FIRE RATED WALL.