




Site Plan
(Not to Scale)

Information Schedule

Warehouse	122 sq m
Office	54 sq m
Total Area	176 sq m

* Gross Lettable Area method of measurement
Dimensions are approximate only

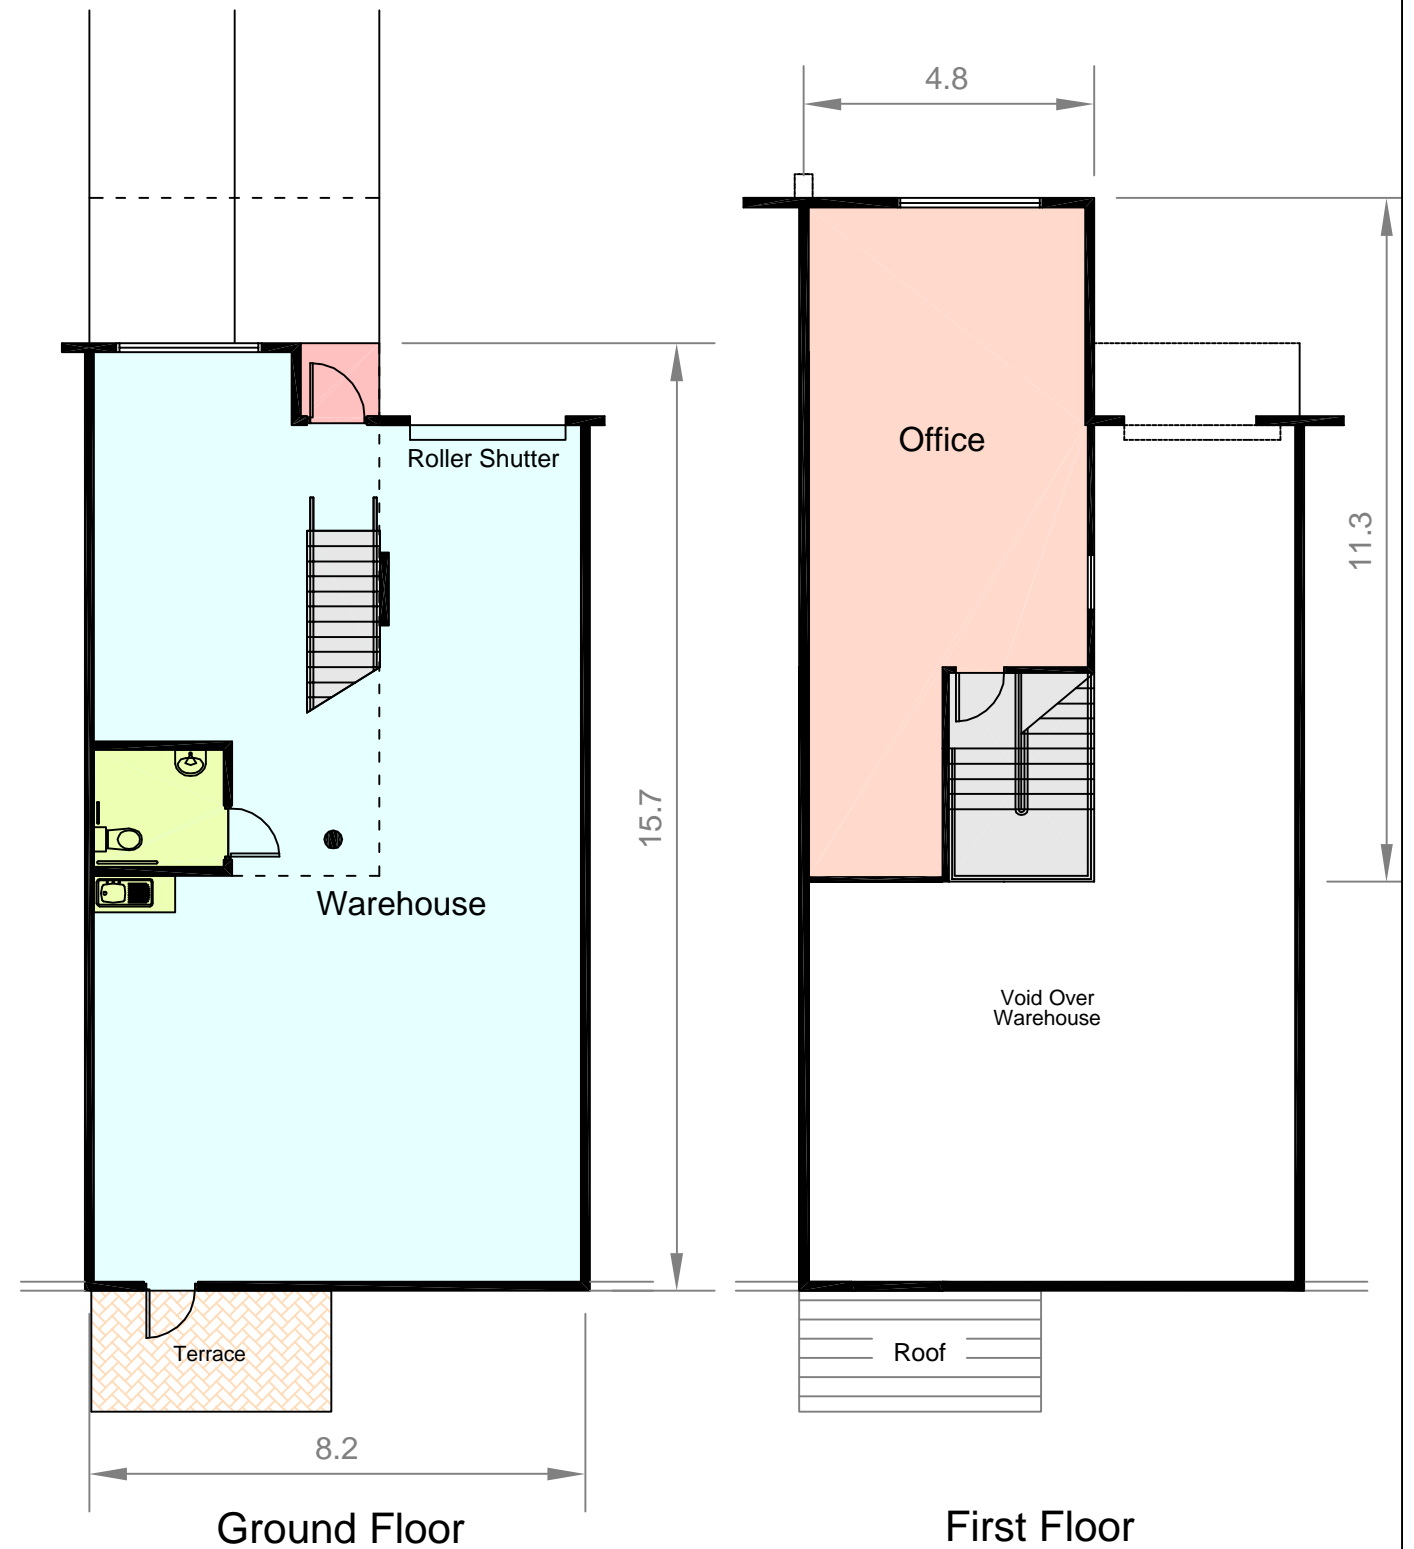

Disclaimer: This plan has been prepared for marketing purposes only and does not form any part of the contract. Any interested party should refer to architectural drawings as revisions may have been made.



Unit B8
13-15 Forrester Street
KINGSGROVE, NSW

Date: 17/11/2003

Ref: 21304NW Issue: F

Scale: 1:125 at A3

Plan Prepared by:

RealSERVE
Integrated Real Estate Services

Phone 02 9897 2233
Fax 02 9475 5050
info@realserve.com.au
www.realserve.com.au