

# SITE PLAN


SCALE 1:250 @ A1  
SCALE 1:500 @ A3

SK-2201

REV S2 10.07.2019

BA190035 Jocon Lot 17

Bell Architecture Pty Ltd ABN 26 181 687 343 Level 1, 80 Pirie Street (PO Box 3029 Rundle Mall) Adelaide SA 5000 T +618 8373 3870 E admin@bellarc.com.au www.bellarc.com.au

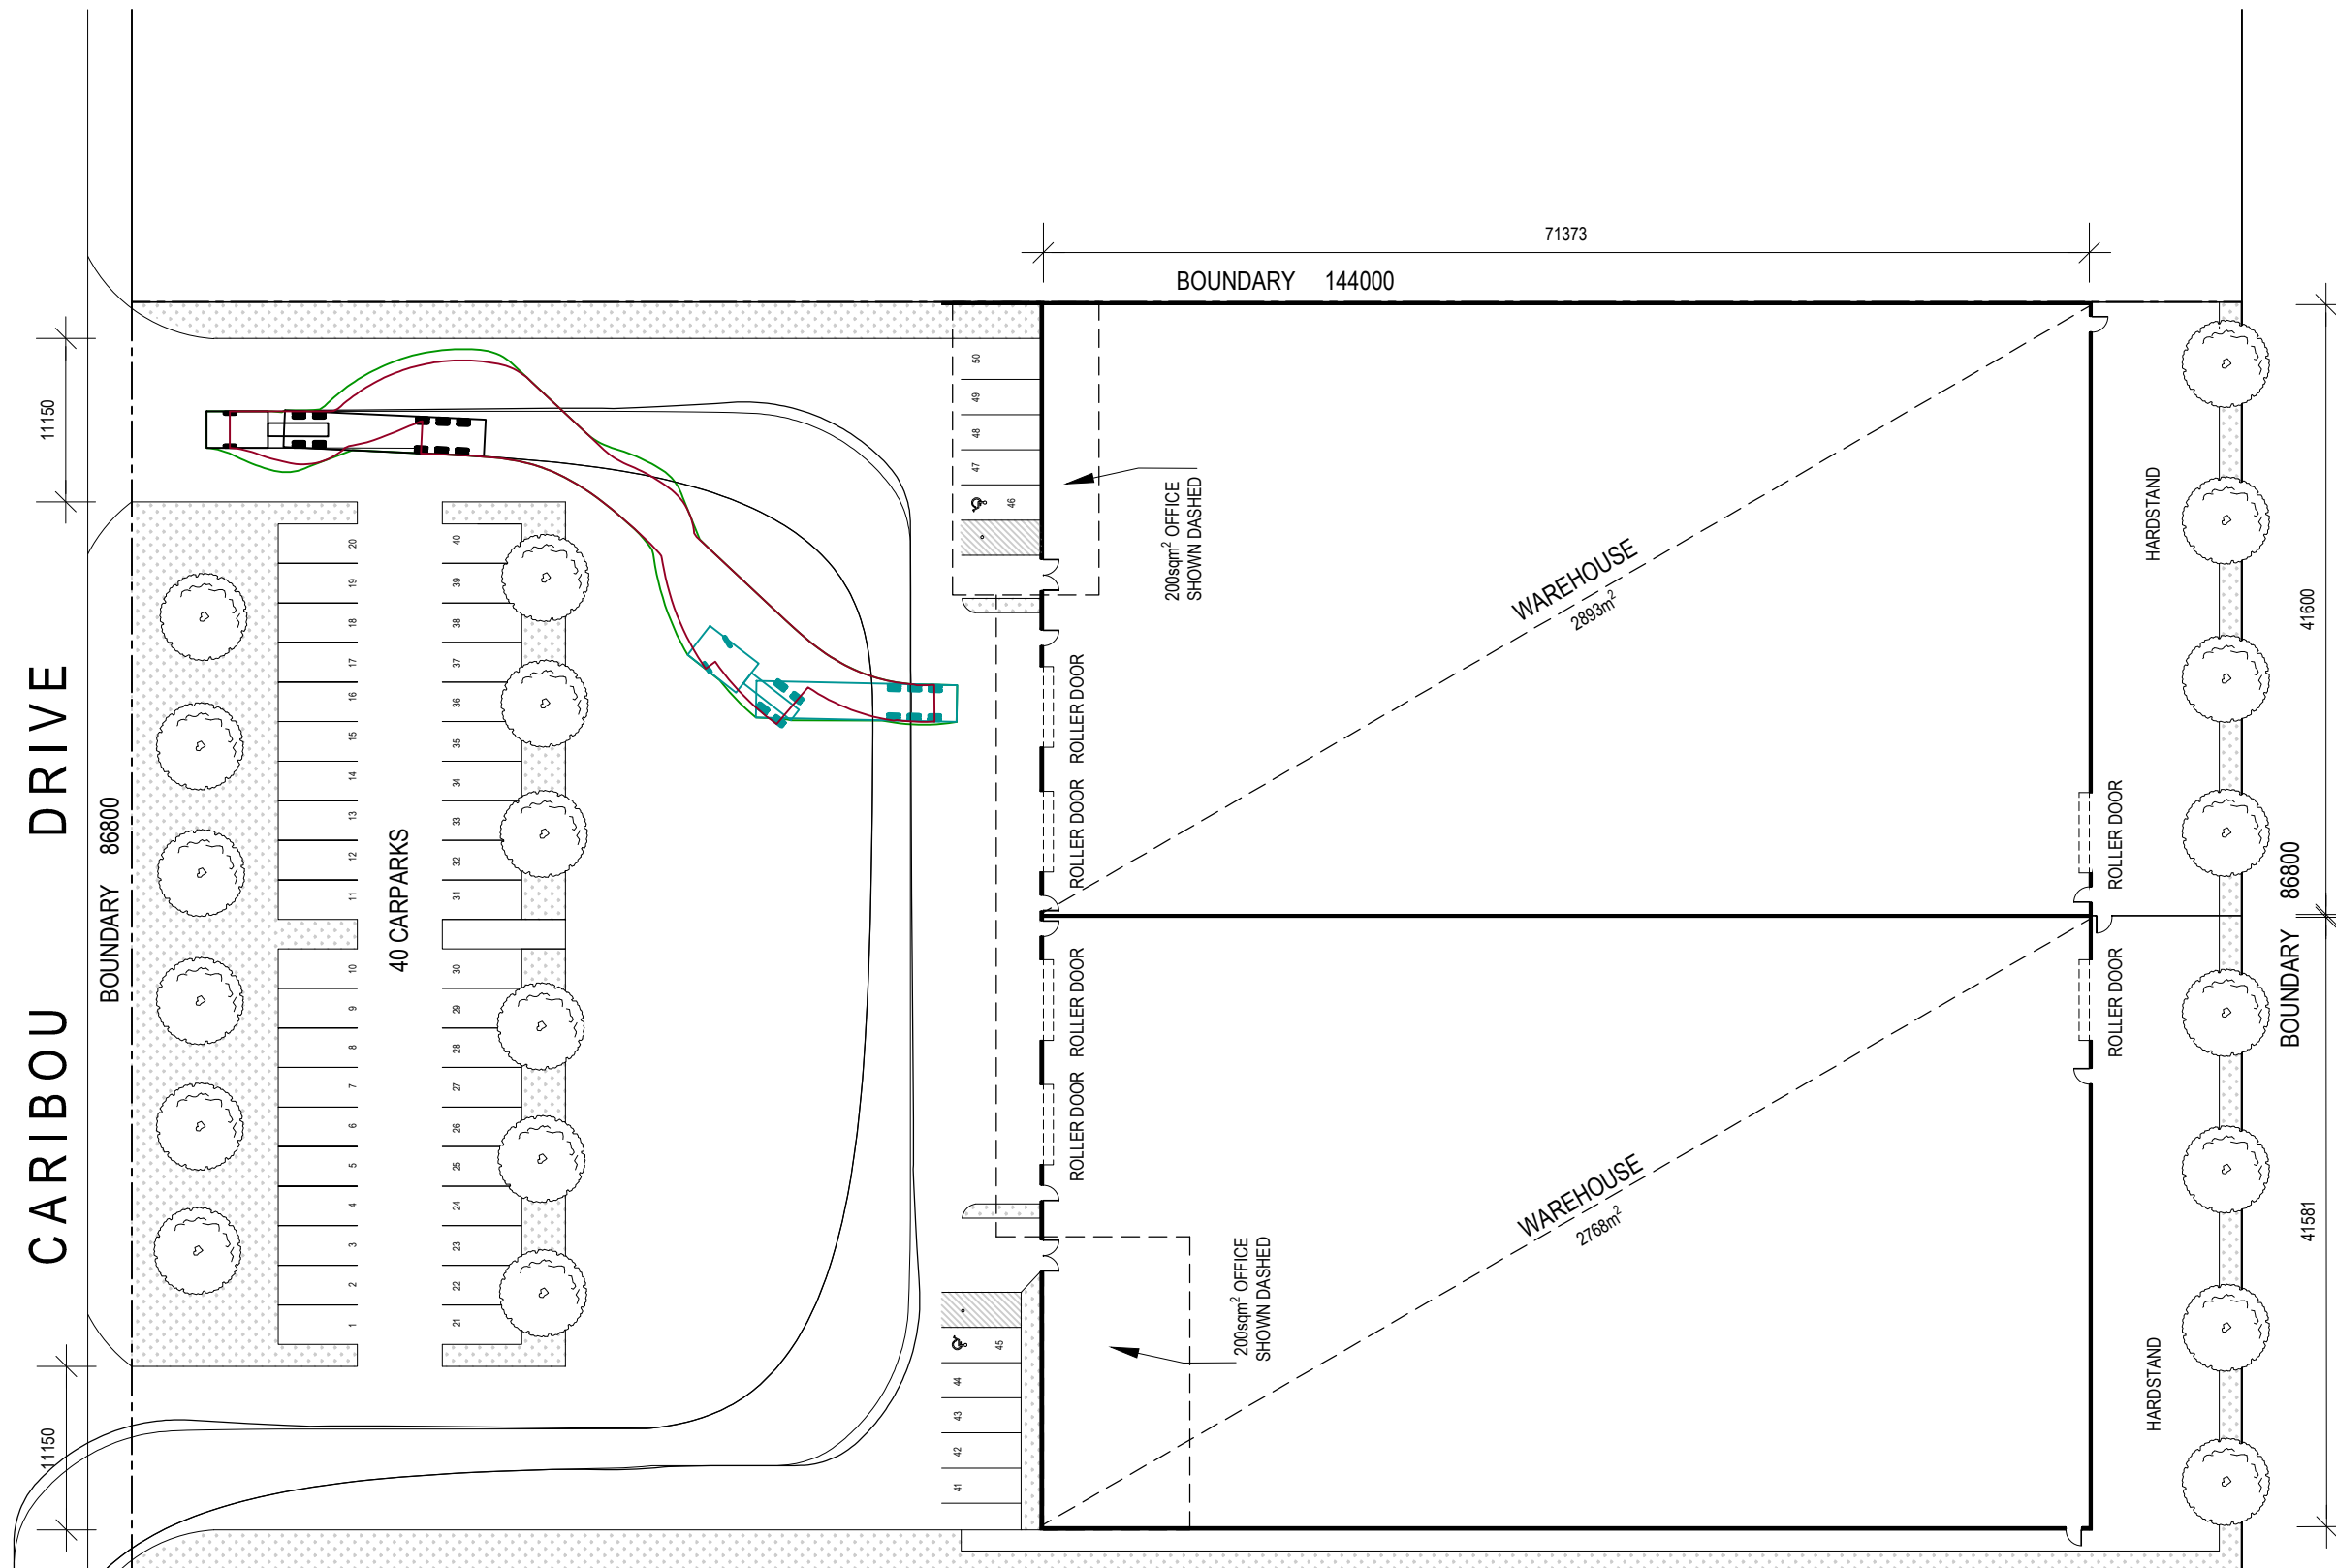

AREA SCHEDULE		
USAGE	AREA m <sup>2</sup>	%
SITE	12500	100
WAREHOUSE	5661	45
OFFICE	400	3
LANDSCAPING	1404	11
PARKING	1085	9
HARDSTAND	3950	32

