



BUILDING 1 - GROUND FLOOR PLAN
SCALE: 1:200




BUILDING 1 - NORTH-EAST ELEVATION (THE PROMENADE)
SCALE: 1:200

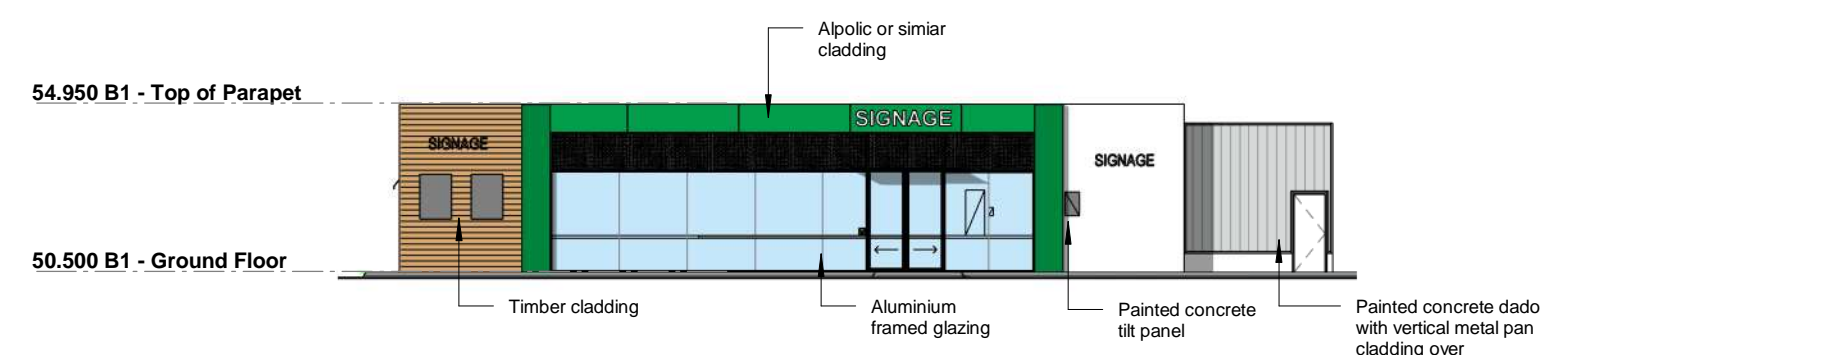


BUILDING 1 - NORTH-EAST ELEVATION (CANOPY) (THE PROMENADE)
SCALE: 1:200

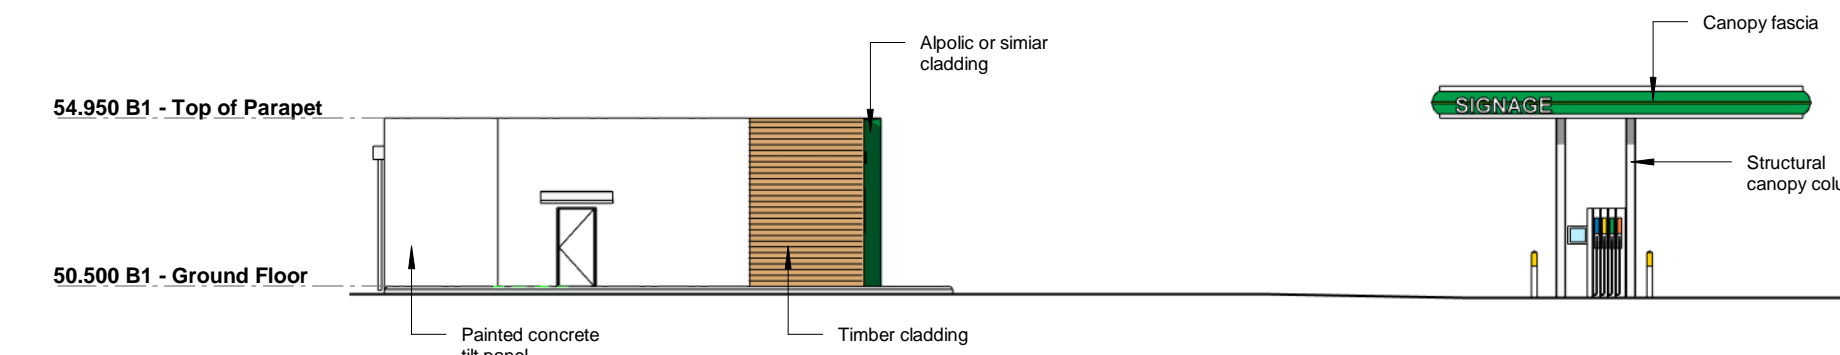


BUILDING 1 - NORTH-WEST ELEVATION (BROOKMOUNT DRIVE)
SCALE: 1:200

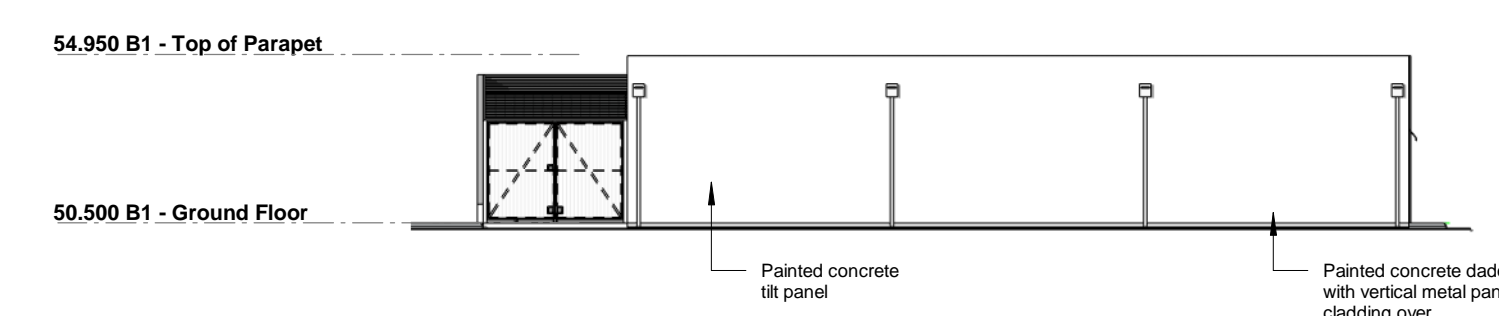


BUILDING 1 - SOUTH-WEST ELEVATION
SCALE: 1:200

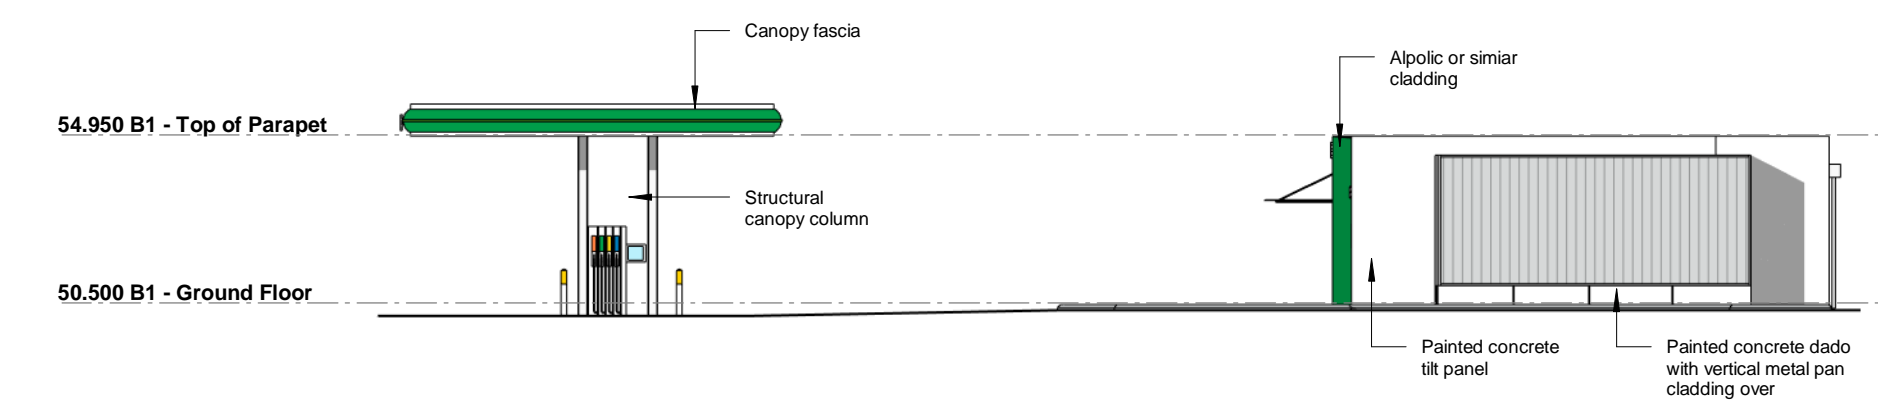

BUILDING 1 - SOUTH-EAST ELEVATION
SCALE: 1:200

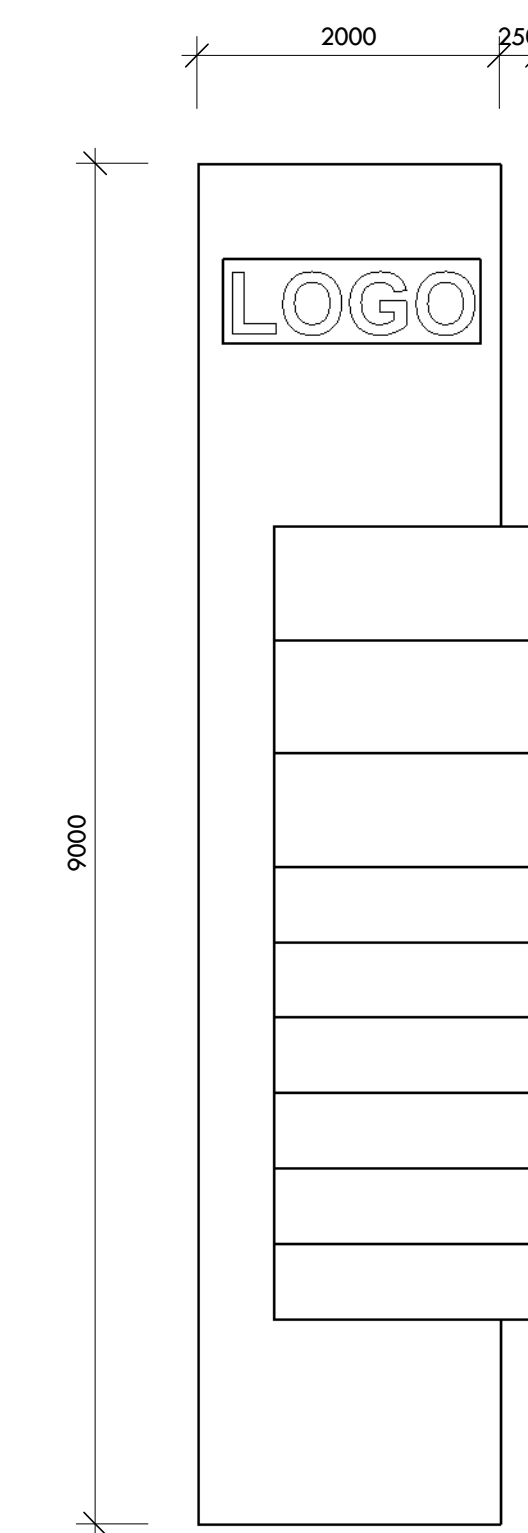

PYLON SIGN 1 ELEVATION
SCALE: 1:50
(SERVICE STATION)

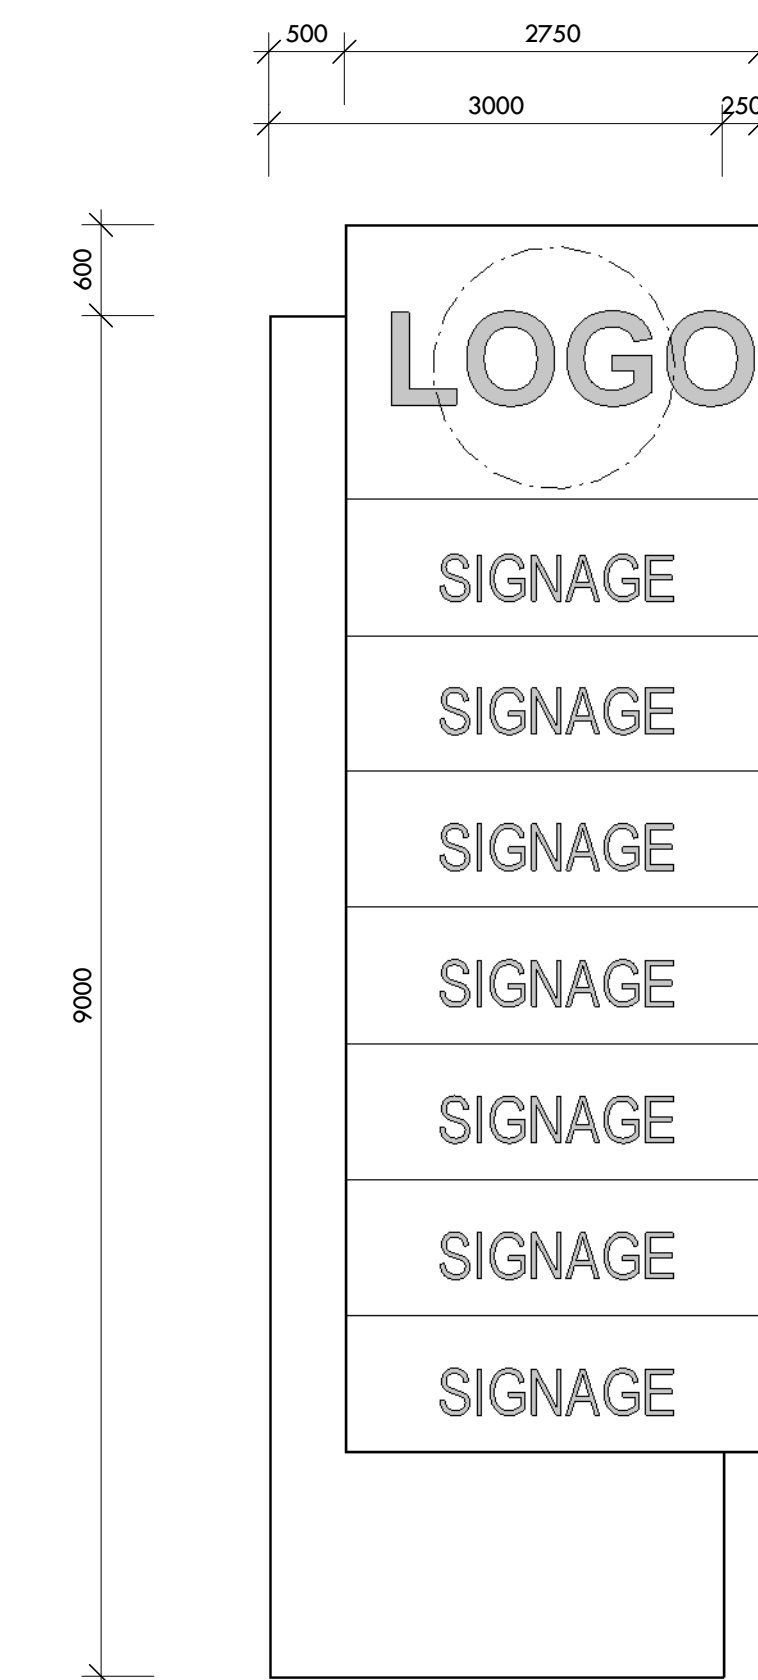

PYLON SIGN 2 ELEVATION
SCALE: 1:50
(SHOWROOMS)

BUILDING 1

PROPOSED LARGE FORMAT RETAIL DEVELOPMENT & CONVENIENCE STORE / FUEL STATION
LOCATION: LOTS 7386 THE PROMENADE, ELLENBROOK
FOR: PRIMEWEST BY: VEND PROPERTY

SK021
AUGUST 2019
8
As indicated @ B1

8392 **meyer shircore architects** 55 YEARS
1963 | 2018



© Meyer Shircore & Associates ACN 115 189 216
Suite 2, Ground Floor, 437 Roberts Road Subiaco WA 6008
P.O. Box 1294 Subiaco WA 6904
t: 08 9381 8511 e: msa@meyershircore.com.au