


MK03 PARKING ALLOCATION PLAN

REV. DATE AMMENDMENT

NOTE

NUMBERS TO PARKING BAYS INDICATE ALLOCATED UNIT NUMBER.

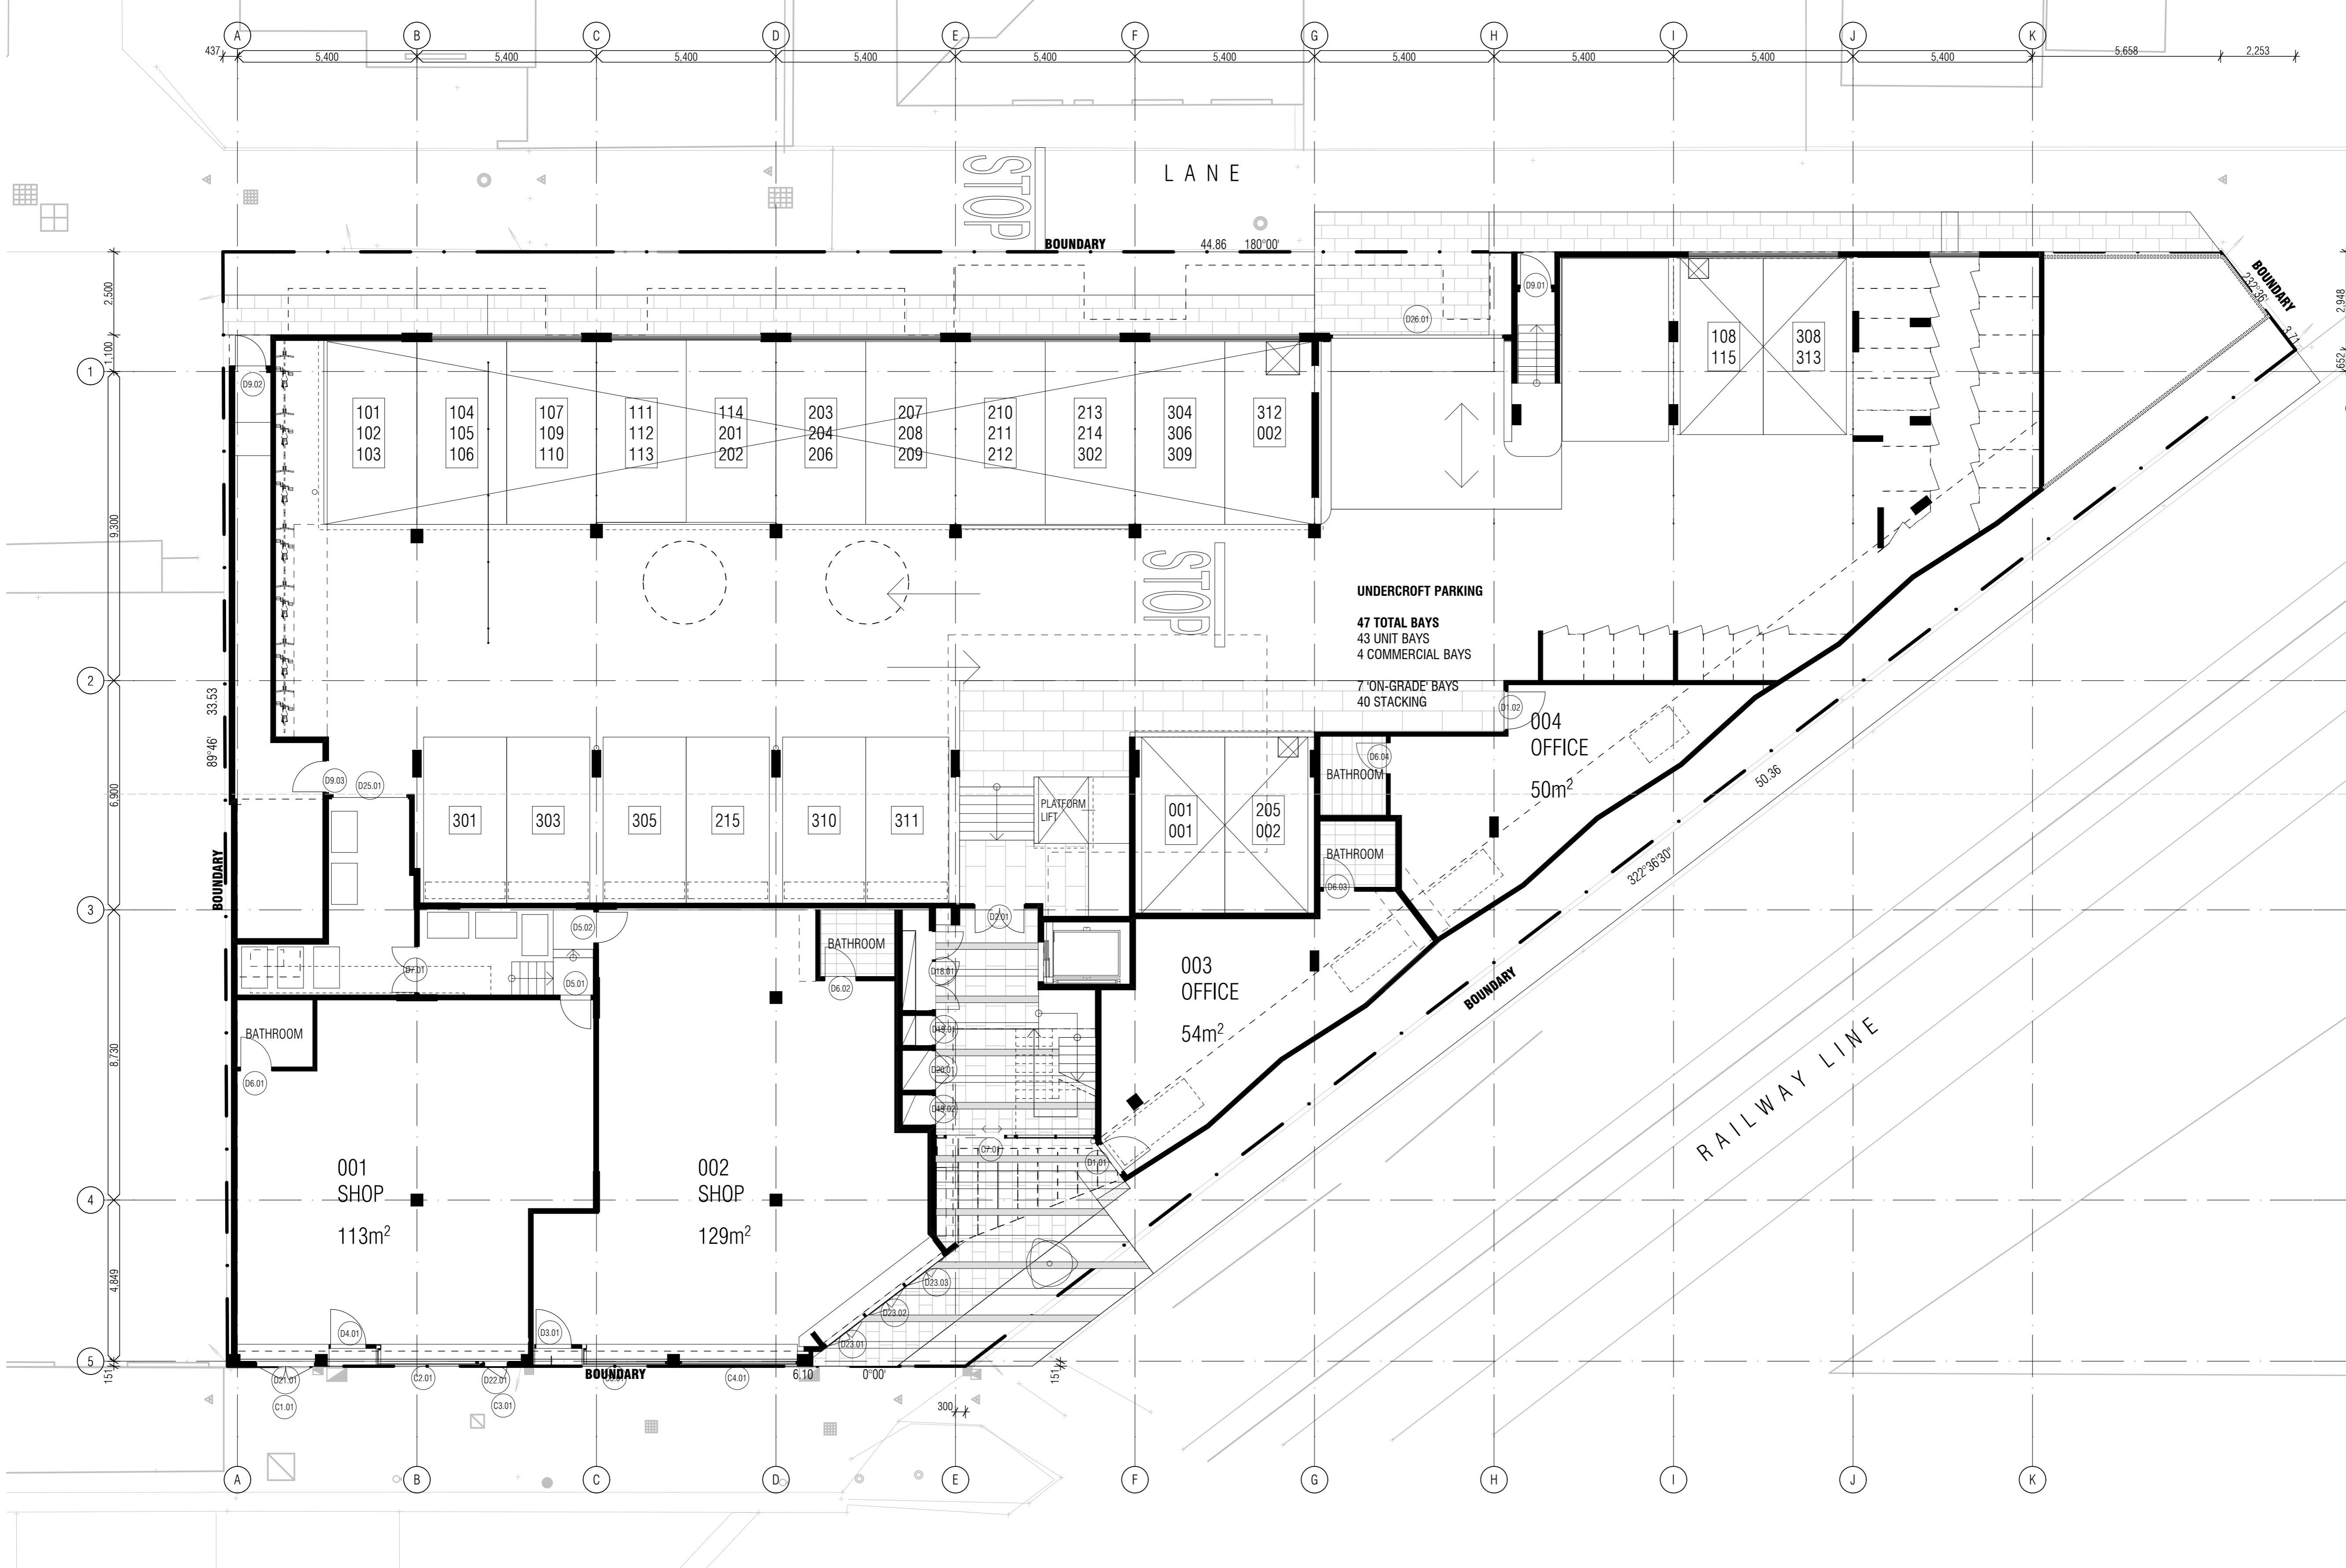

GROUND FLOOR PLAN
SCALE @ A1 | 1:100

CHARMAN ROAD

PRELIMINARY S.T.C.A.



CLIENT
ASTON PROPERTY DEVELOPMENT
AUSTRALIA PTY LTD

PROJECT
THE FORE APARTMENTS
278 - 286 CHARMAN ROAD, CHELTENHAM

DRAWING
MARKETING
PARKING ALLOCATION PLAN

PLOT DATE
21/09/2011

SCALE
1:100@A1

DRAWN
CW



ARCHITECT
AM

CHECKED

PROJECT NUMBER
10155

DRAWING NUMBER
MK03

REVISION
E

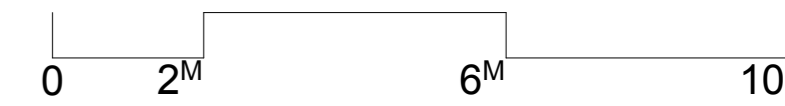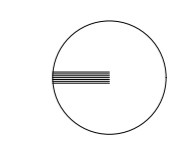

Melbourne
Suite 12, 75 Bay Street
Brighton, VIC. 3186
T. +61 3 9530 8905
F. +61 3 9530 8906
info@moullmurrayarchitects.com.au
moullmurrayarchitects.com.au

Z:\10155 Charman Apartments\2models\charman rd MARKETING.pln