


CANNING HIGHWAY

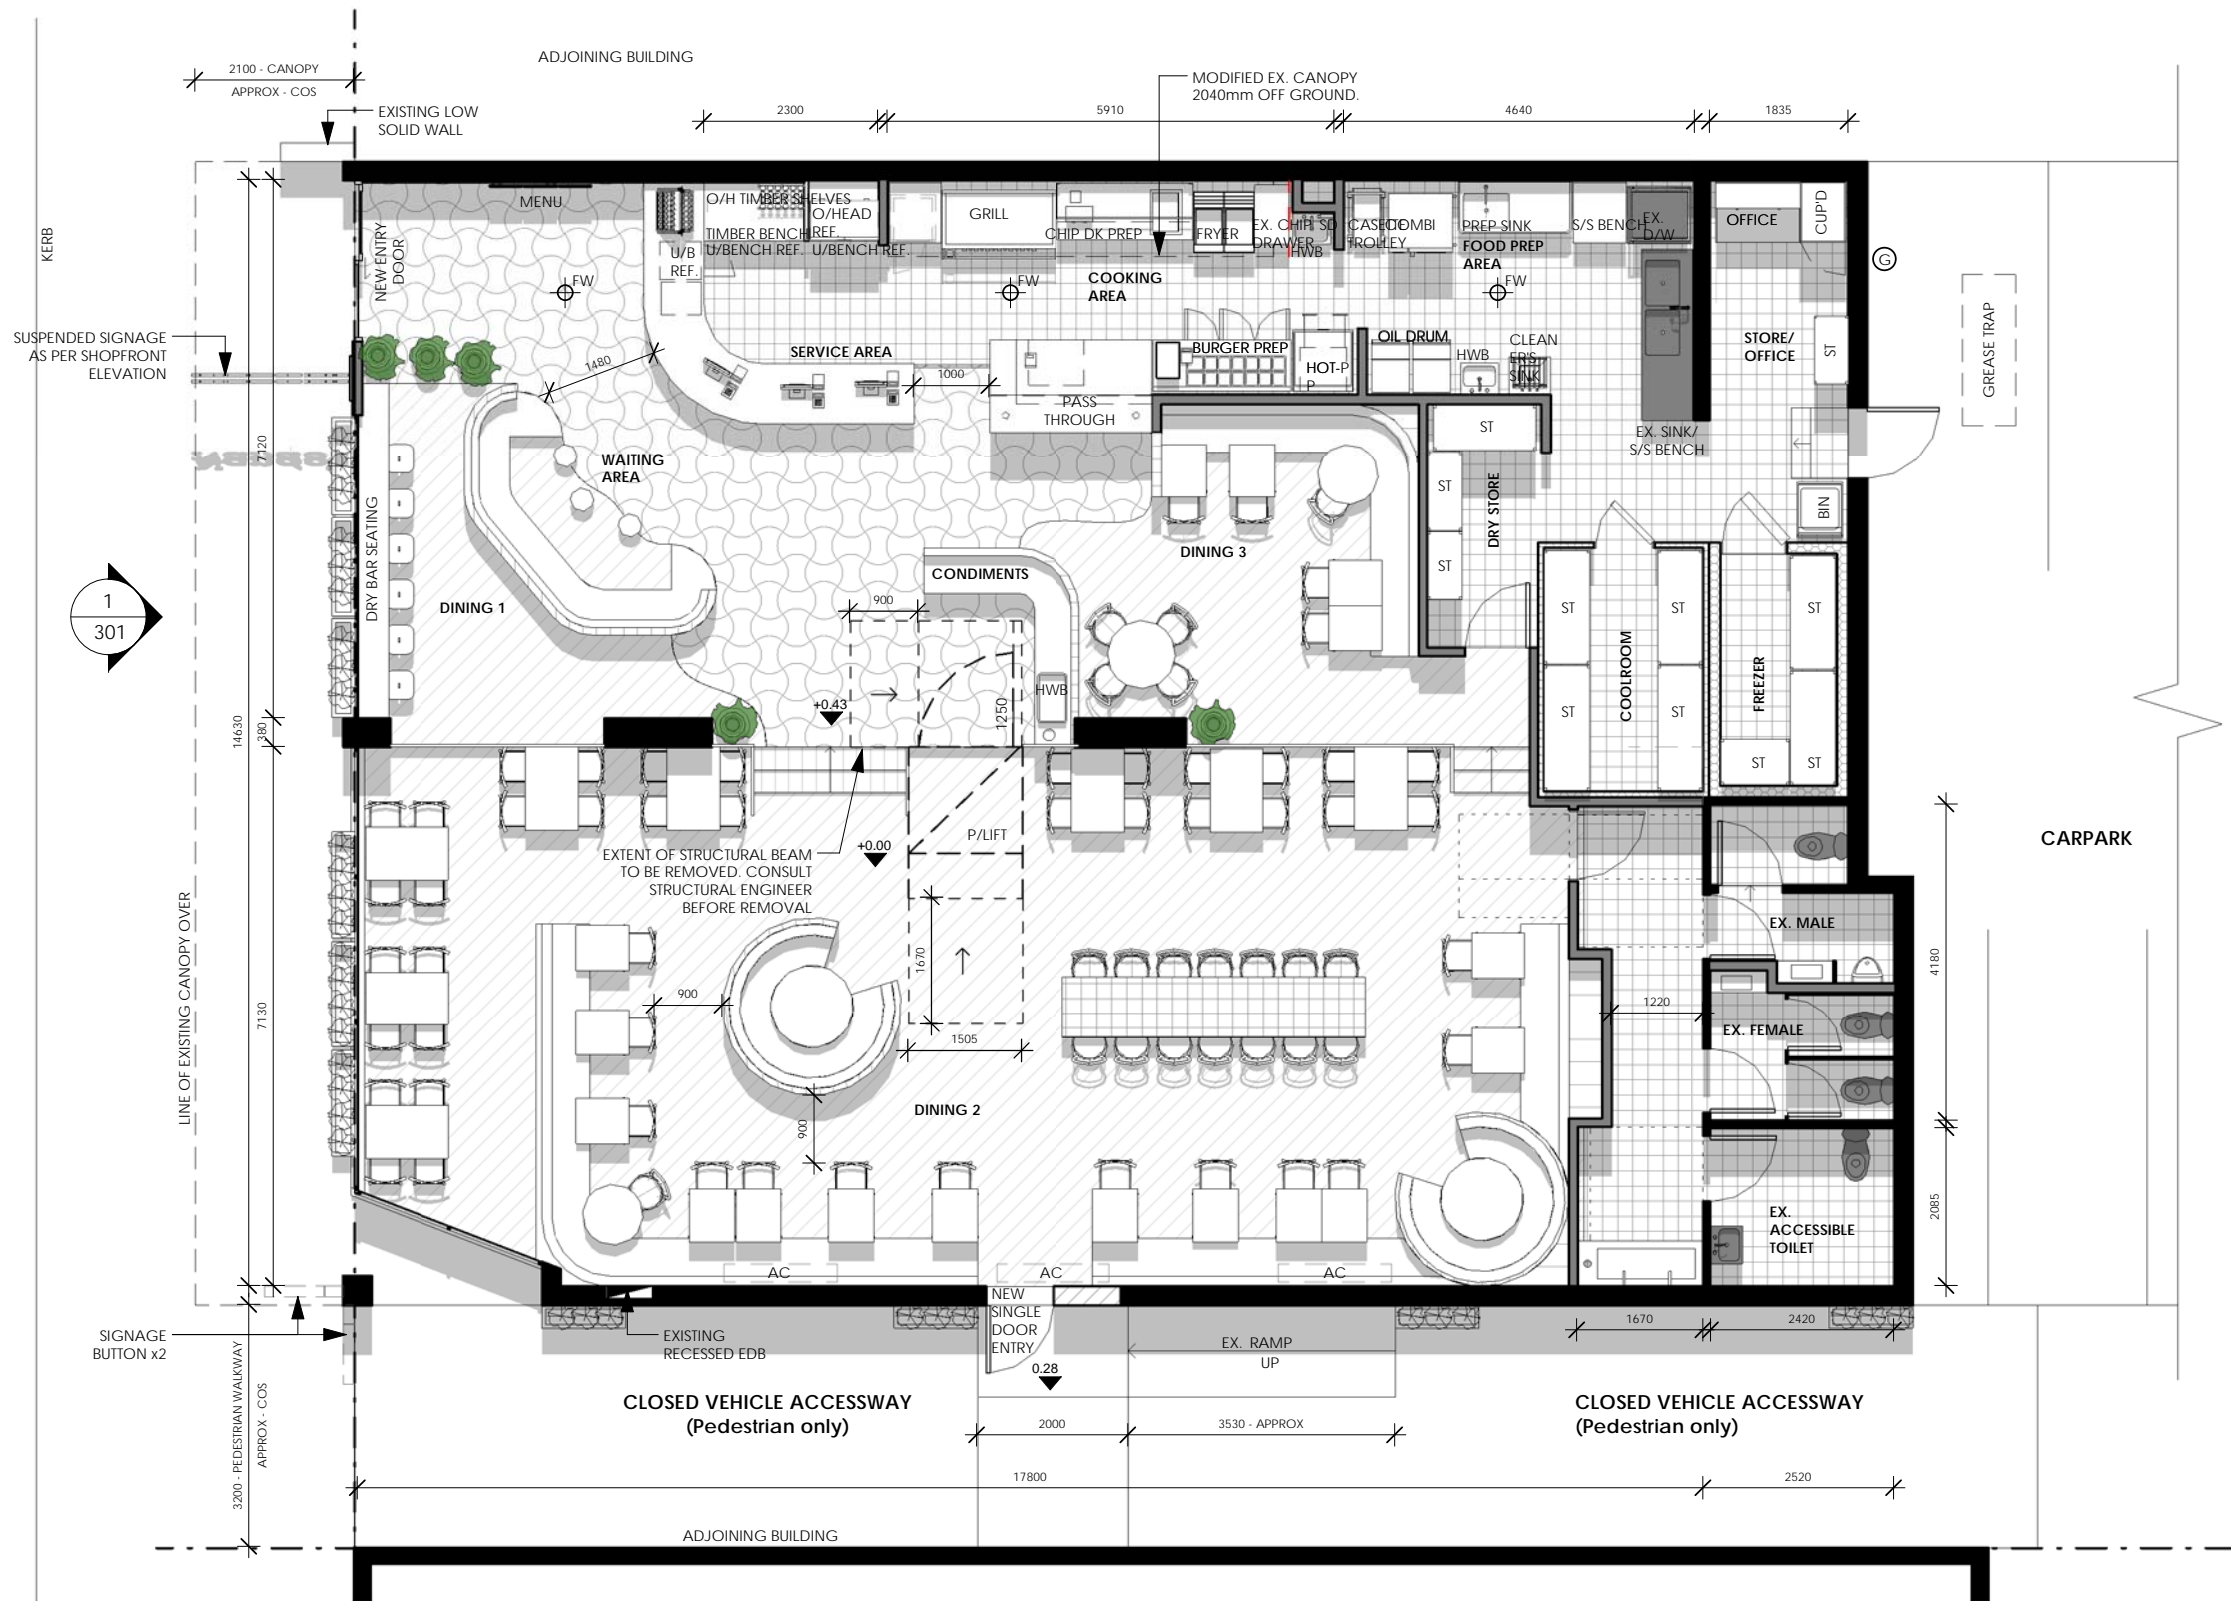

PROPOSED PLATFORM LIFT - FINISH: BLACK

1 PROPOSED FLOOR PLAN
201 1 : 100

NEW GLA = approx 290sqm (inc BOH)
BOH = approx 69sqm (inc. Service Area)
Waiting Area = approx 27sqm
Licensed Seating = approx 142sqm
Internal Seating = approx 97
External Seating = approx 24
Waiting Area = approx 10
Total Seating = approx 121

Rev	Description	Date	STATUS: PLANNING PERMIT
			GENERAL NOTE: Drawings are copyright under the Copyright Act 1968. All rights reserved. No drawings are to be reproduced without written consent from Zone Design. All dimensions must be verified on site before commencing any work or producing any shop drawings. Figured dimensions must be used in preference to scaled dimensions. Any discrepancies to be brought to the immediate attention of Zone Design.

zonedesign
RETAIL + HOSPITALITY + OFFICE
12 Robert Street, Collingwood, Victoria 3066 Australia
t:03 9417 4272 f:03 9417 4288 e: info@zonedesign.com.au
w: www.zonedesign.com.au abn.79 121 083 305

TITLE: PROPOSED FLOOR PLAN	NORTH:	DRAWN: SL/JZ/JR	DATE: 16.08.2013
PROJECT: NANDO'S APPLECROSS 888 CANNING HIGHWAY, APPLECROSS	PROJECT NO: 13113	CHECKED: CC	SCALE @ A3: AS SHOWN
CLIENT: NANDO'S AUSTRALIA	DRAWING NO: 201	REVISION:	