


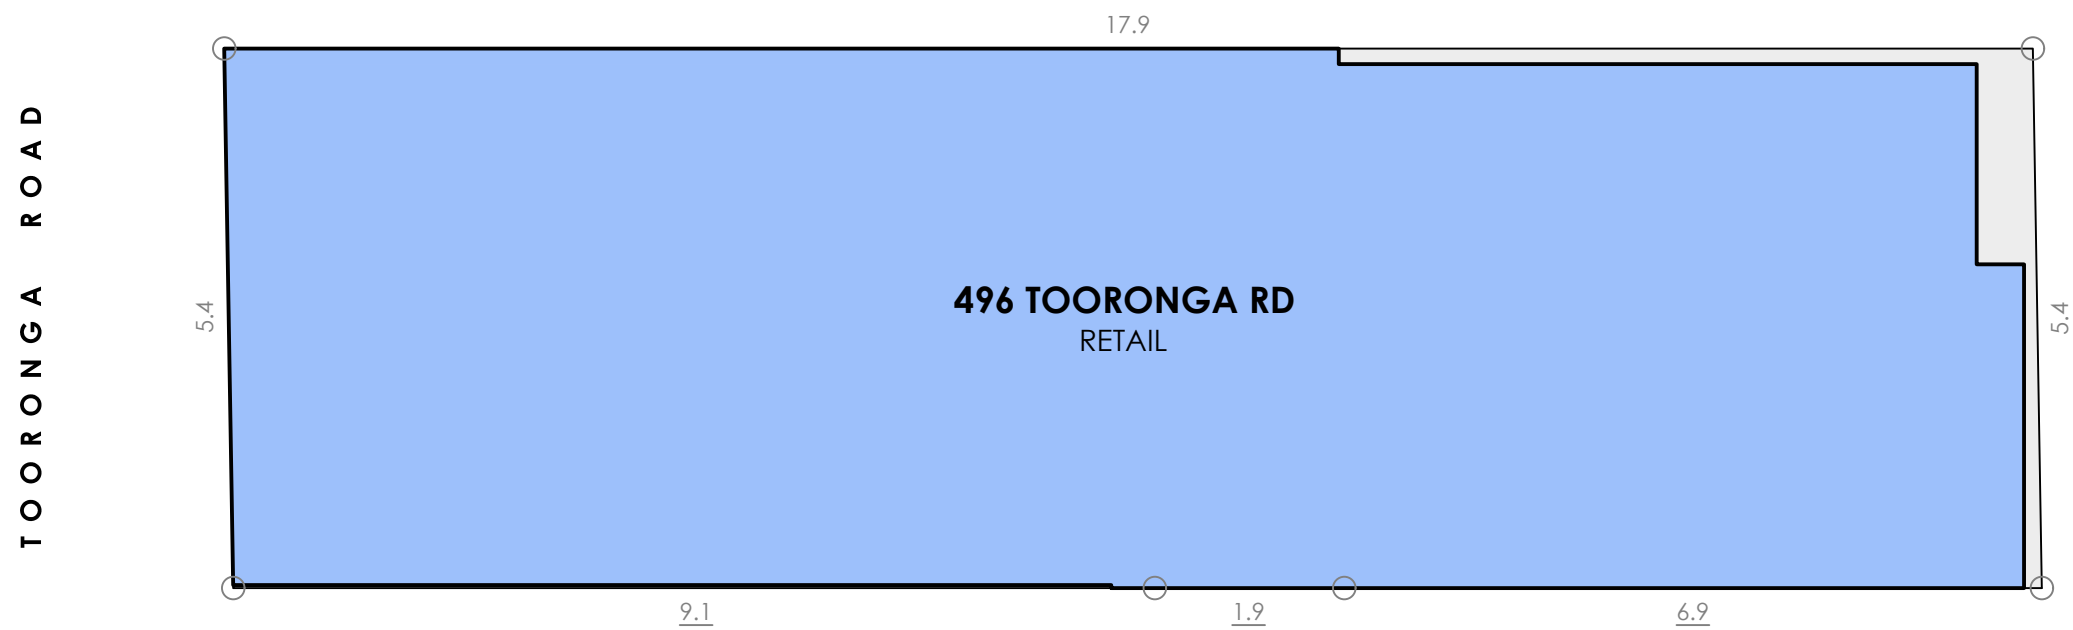

CAMPBELL GROVE



SCHEDULE

496 TOORONGA ROAD	
TITLE DETAILS	LOT 1-LP56610
LAND AREA	96 m ²
BUILDING AREA	88 m ²

DISCLAIMER: THIS PLAN HAS BEEN PREPARED FOR MARKETING PURPOSES ONLY. INTERESTED PARTIES SHOULD UNDERTAKE THEIR OWN ENQUIRIES AS TO THE ACCURACY OF THE INFORMATION. AREAS ARE APPROXIMATE AND DIMENSION ROUNDING MAY RESULT IN AREA DISCREPANCIES. ALL LAND INFORMATION TAKEN FROM THE DEPOSITED PLAN. BOUNDARIES HAVE NOT BEEN DEFINED.



CLIENT:



SITE PLAN
496 TOORONGA ROAD,
HAWTHORN EAST, VIC

DATE:	28/04/2021	REV:	-
REF:	78286	CHECKED:	AL/IN
DRAWN:	GC/AL	SHEET:	1 OF 2
SCALE:	1:75 @ A3		


Australia | New Zealand
REALSERVE
Start confident.

Building Measurement Specialist
Consulting Land Surveyors
3D Laser Scanning
ph. 03 9415 6565
www.realserve.com.au



CAMPBELL GROVE


TOORONGA ROAD

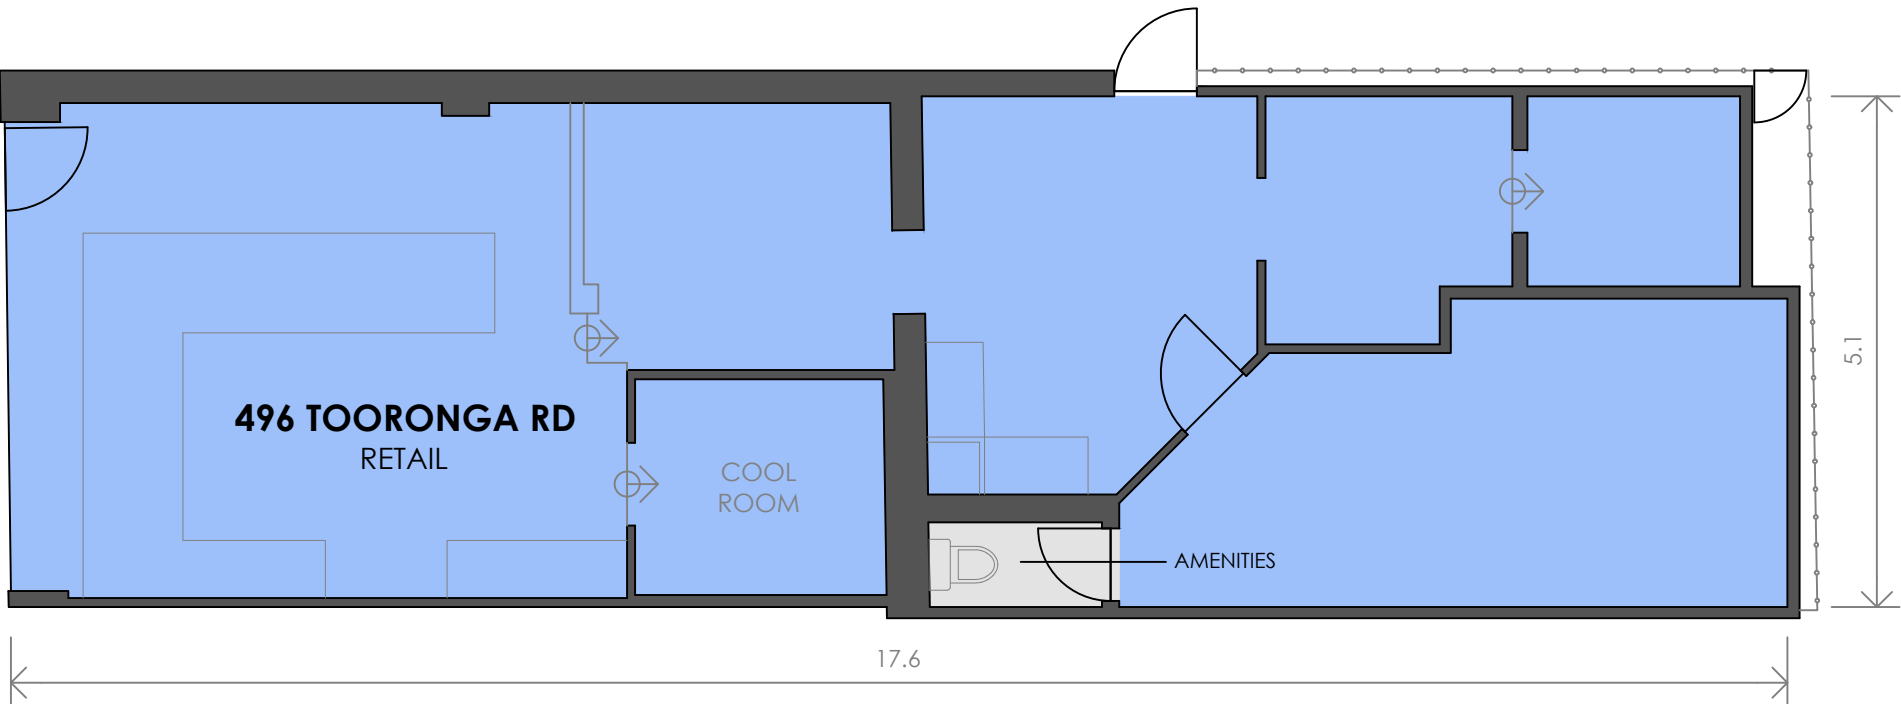

SCHEDULE OF AREAS

496 TOORONGA RD	
RETAIL	85 m ²
AMENITIES	3 m ²
TOTAL AREA	88 m²

DISCLAIMER: THIS PLAN HAS BEEN PREPARED FOR MARKETING PURPOSES ONLY. INTERESTED PARTIES SHOULD UNDERTAKE THEIR OWN ENQUIRIES AS TO THE ACCURACY OF THE INFORMATION. AREAS ARE APPROXIMATE AND DIMENSION ROUNDING MAY RESULT IN AREA DISCREPANCIES.

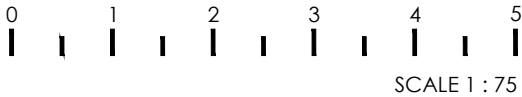

CLIENT:



MARKETING DRAWING
496 TOORONGA ROAD,
HAWTHORN EAST, VIC

DATE: 28/04/2021
REF: 78286
DRAWN: GC/AL
SCALE: 1:75 @ A3
REV: -
CHECKED: AL/IN
SHEET: 2 OF 2

Australia | New Zealand
REALSERVE
Start confident.

Building Measurement Specialist
Consulting Land Surveyors
3D Laser Scanning
ph. 03 9415 6565
www.realserve.com.au