PROJECT SUMMARY

SITE AREA GROUND LEVEL AREA SITE COVERAGE SITE PERMEABILITY TOTAL CAR SPACES

1525 m² 804 m² 804 m² (52%) 183 m² (12%) 15

WAREHOUSE DEVELOPMENT

FREIGHT ROAD , RAVENHALL

MELTON PLANNING SCHEME

This is the amended plan referred to in

Planning Permit No. PAZO15 4663 (Amended)


1 of 6 Condition 2

Responsible Authority







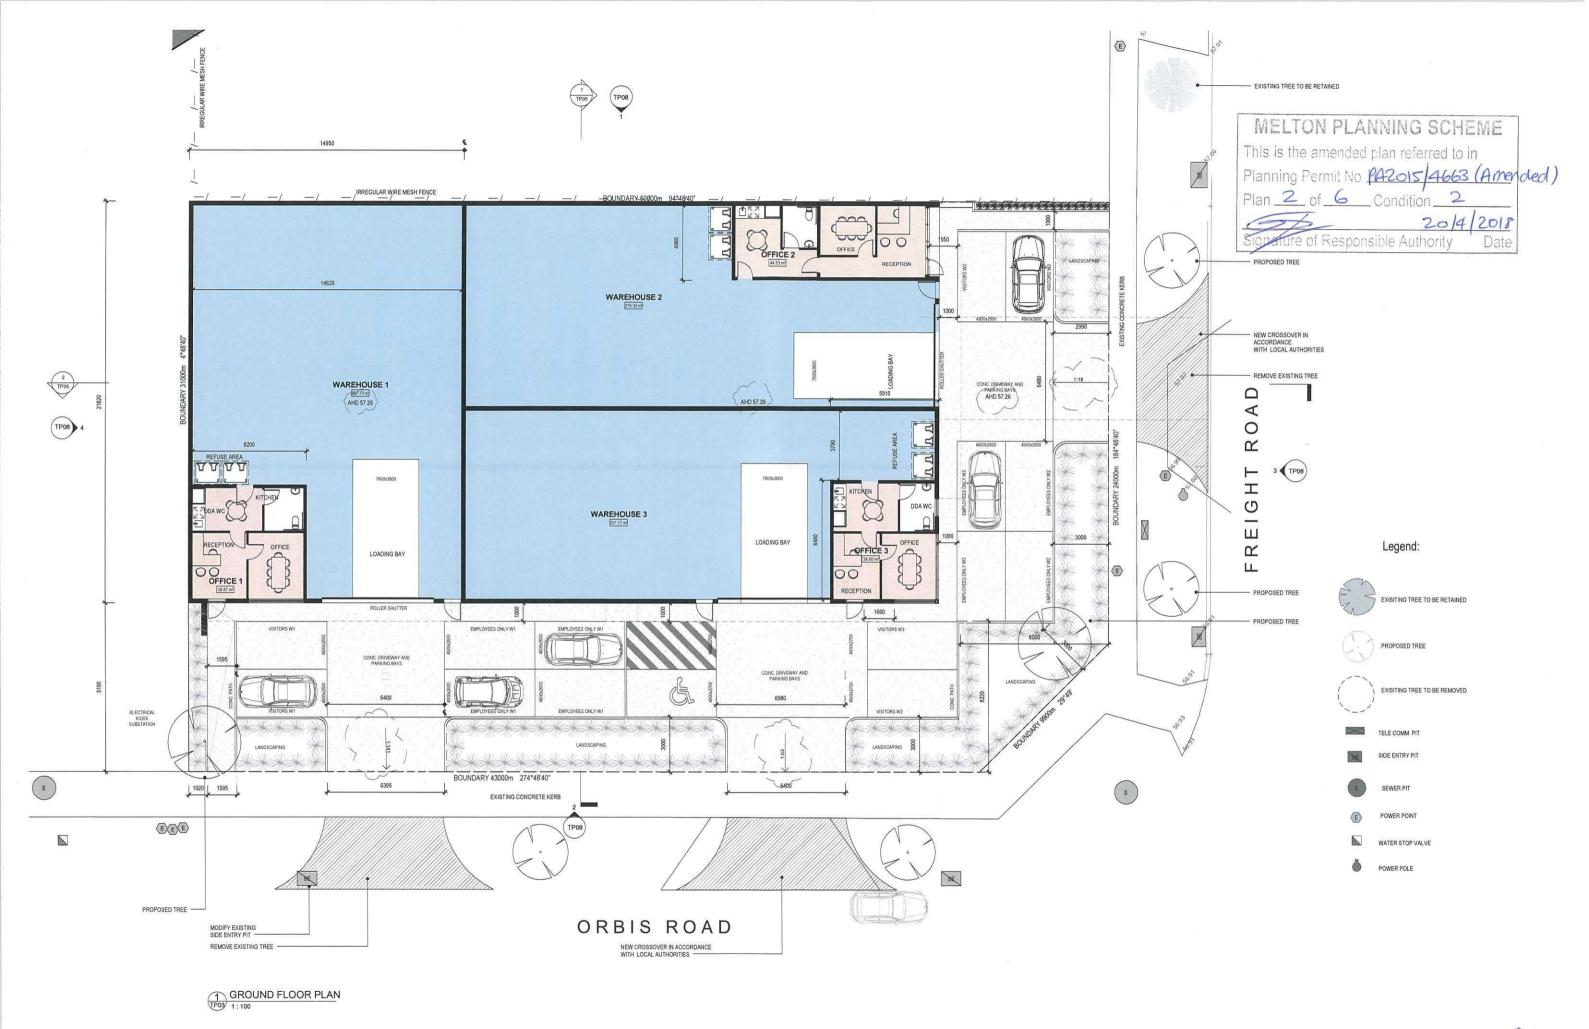


MAP

Drawing Number Drawn by Rev

141341

1:100

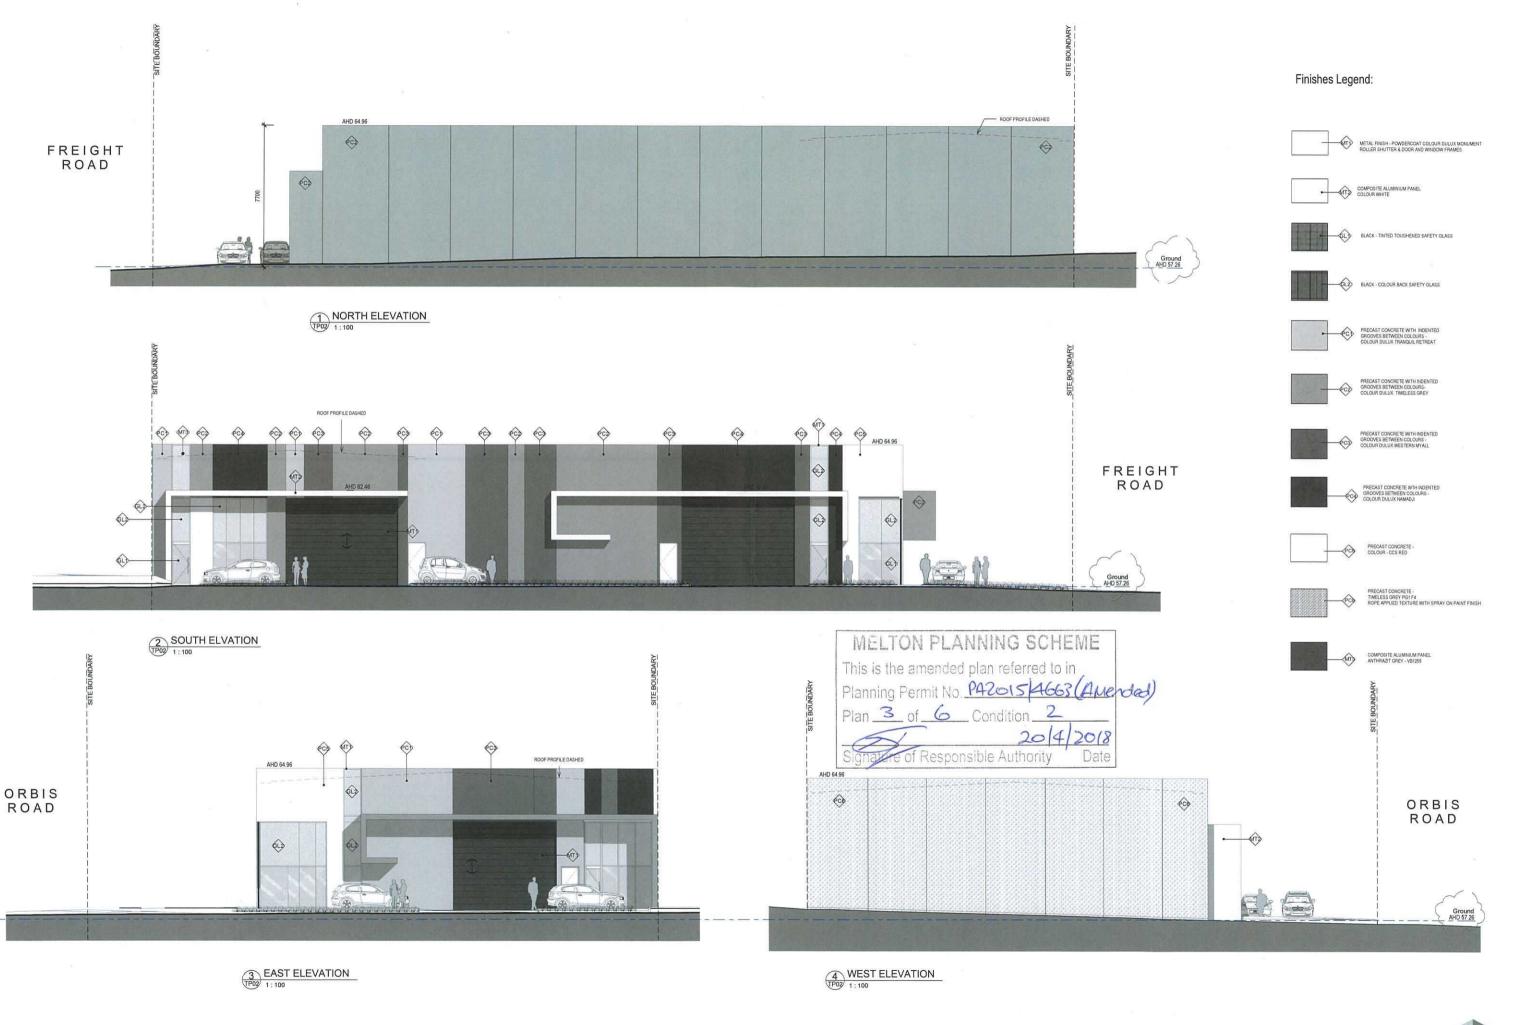

ELEVATIONS


141341 1:100

TOWN PLANNING

Project 1 FREIGHT ROAD, RAVENHALL

June 2017

TP03 Author 5

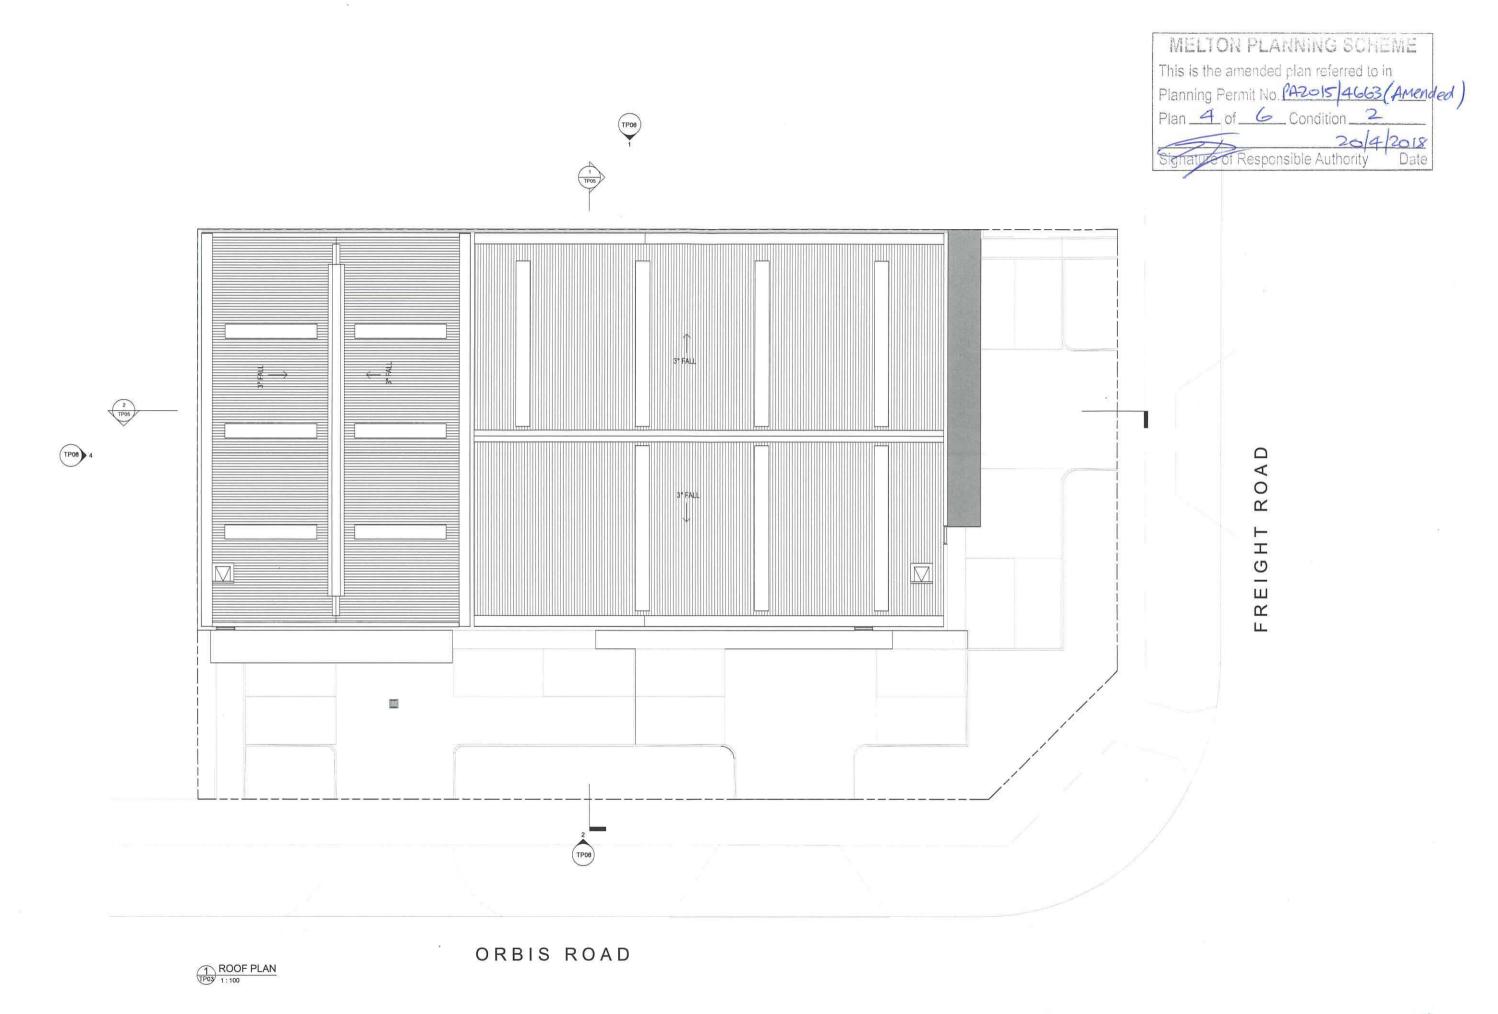







141341

TOWN PLANNING



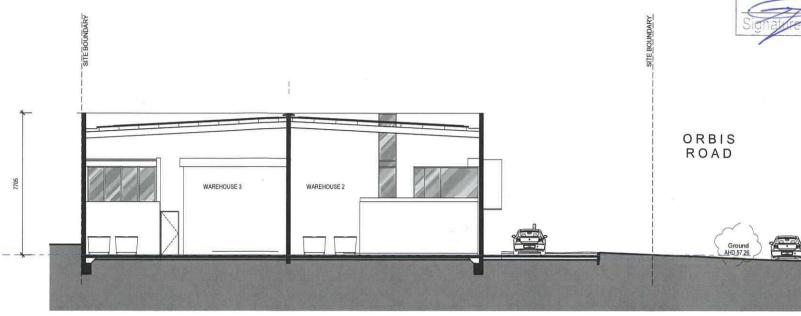



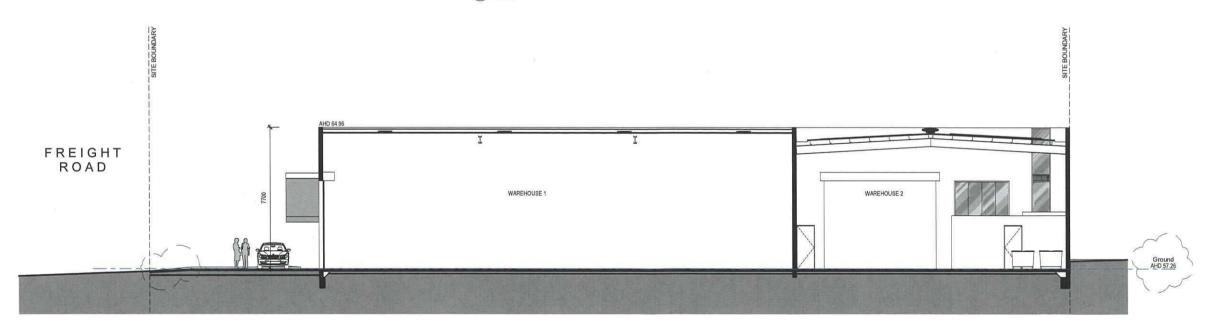







Drawn by Rev

141341

1:100

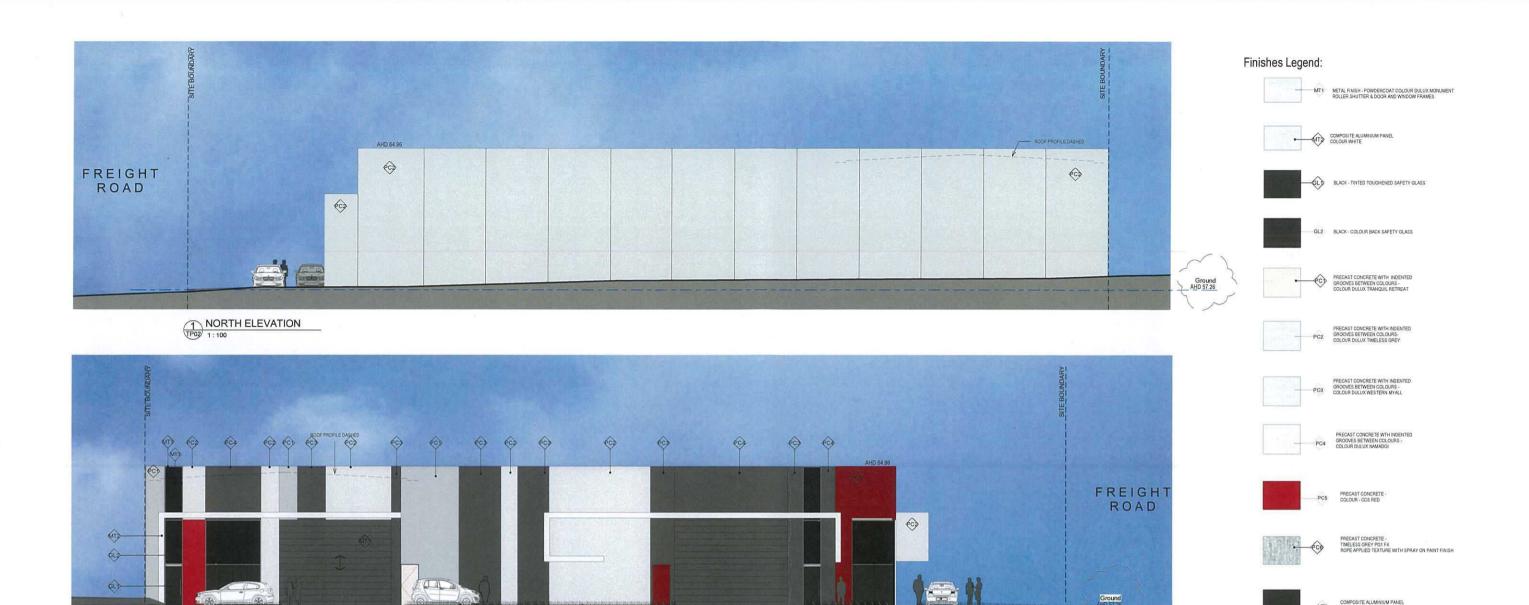

2 SOUTH ELVATION 1: 100

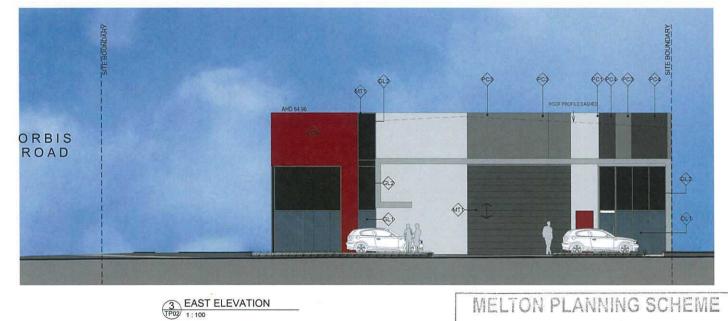

WEST ELEVATION
1:100

MELTON PLANNING SCHEME

This is the amended plan referred to in Planning Permit No. PA2015 4663 (Amended)

ORBIS ROAD

Plan 6 of 6 Condition 2 Signature of Responsible Authority

20/4/2018 141341

TOWN PLANNING

1 FREIGHT ROAD, RAVENHALL

June 2017

TP06