



# PROPOSED TENANCY SHOP 1

815 GEORGE ST,  
HAYMARKET, 2000

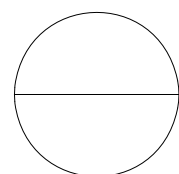

GEORGE ST - SITE PLAN

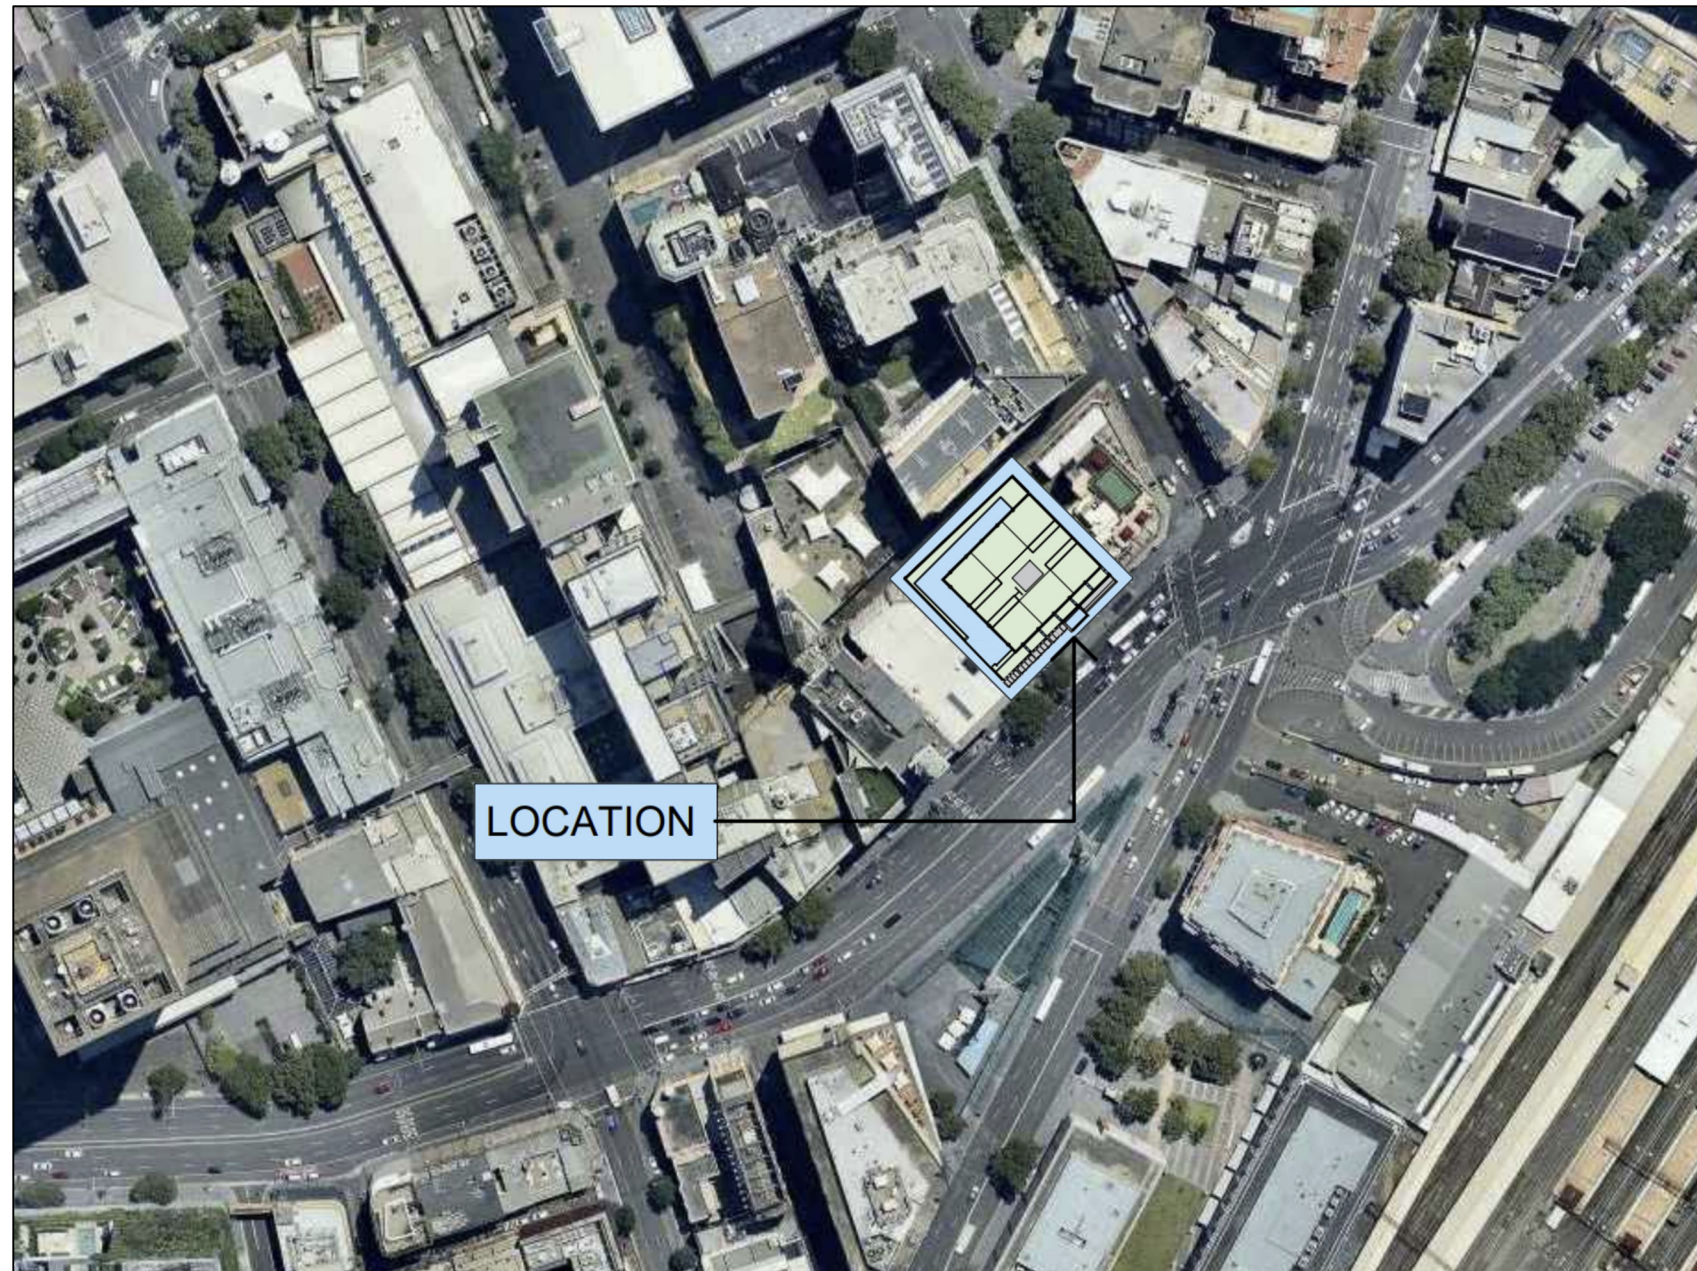


PROJECT	815 GEORGE STREET
LOCATION	815 GEORGE STREET. HAYMARKET 2000 SYDNEY, NSW

NOTES:  
ALL DESIGNS, PRINTS & SPECIFICATIONS ARE THE PROPERTY OF DAN PROPERTIES AND CANNOT BE USED WITHOUT THEIR WRITTEN PERMISSION DO NOT SCALE THE DRAWING AND USE FIGURED DIMENSIONS ONLY CONTRACTOR IS RESPONSIBLE TO VERIFY ALL DIMENSIONS ON SITE PRIOR TO COMMENCEMENT OF ANY WORK.  
THESE DRAWINGS ARE TO BE READ IN CONJUNCTION WITH ARCHITECTURAL BASE DRAWINGS AND RELEVANT CONSULTANT DRAWINGS. MANUFACTURER SHALL PREPARE 'SHOP DRAWINGS' OR 'PROTOTYPE SAMPLES' FOR RELEVANT ITEMS AND SUBMIT THEM TO THE DESIGNER FOR APPROVAL

REV No	DATE	INIT.

DRAWING TITLE TITLE PAGE				DRAWING No. 00-00
SCALE		PROJECT No.		REVISION
DRAWN LS	CHECKED JD	APPROVED JD	DATE 17/11/2023	A

NOT FOR CONSTRUCTION

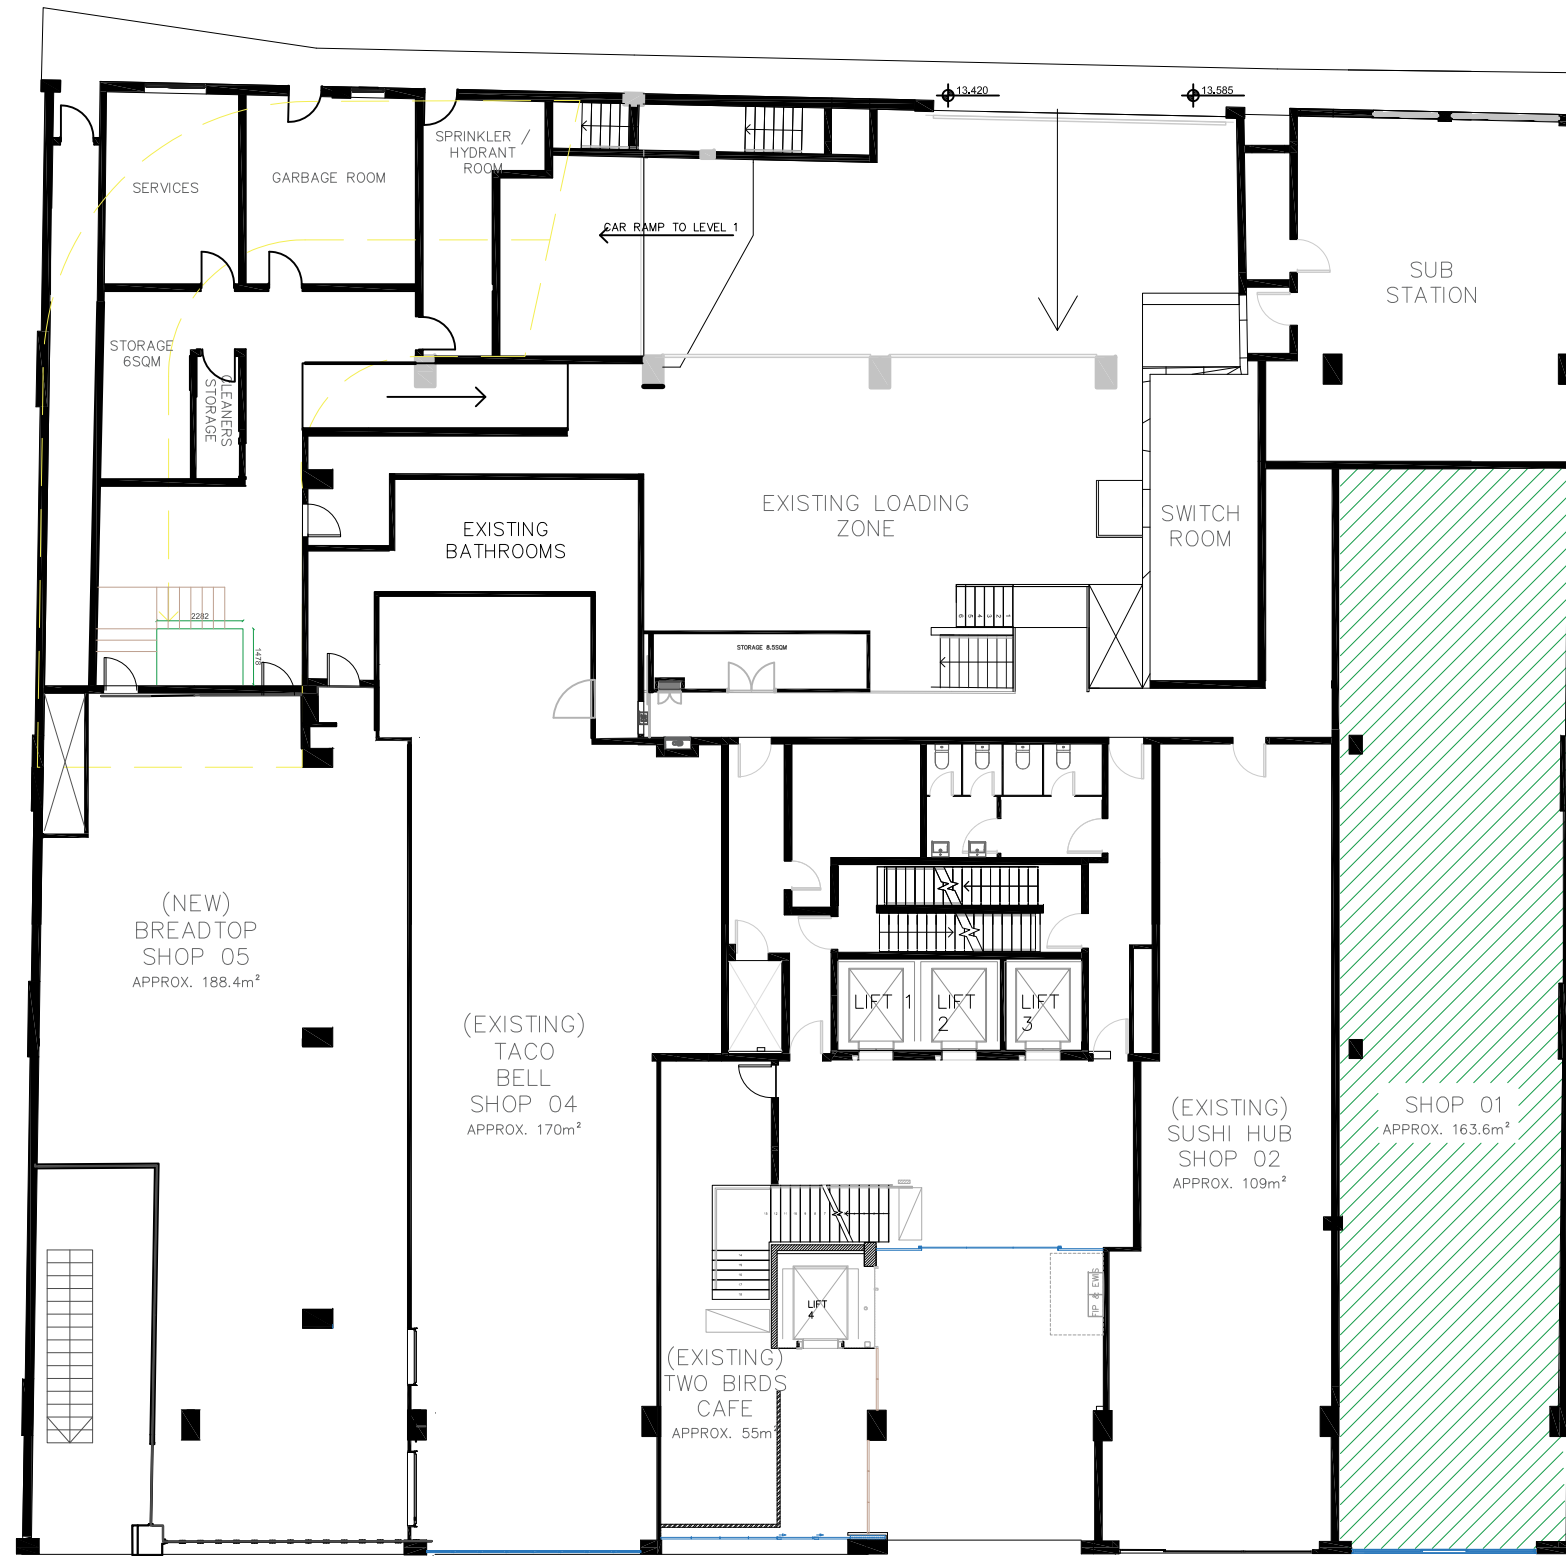

01 GROUND LEVEL — LOCATION PLAN  
00-01 SCALE 1:200 @A3

E01  
00-02



PROJECT  
815 GEORGE STREET

LOCATION  
815 GEORGE STREET. HAYMARKET  
2000 SYDNEY, NSW

NOTES:  
ALL DESIGNS, PRINTS & SPECIFICATIONS ARE THE PROPERTY OF DAN PROPERTIES AND CANNOT BE USED WITHOUT THEIR WRITTEN PERMISSION. DO NOT SCALE THE DRAWING AND USE FIGURED DIMENSIONS ONLY. CONTRACTOR IS RESPONSIBLE TO VERIFY ALL DIMENSIONS ON SITE PRIOR TO COMMENCEMENT OF ANY WORK.  
THESE DRAWINGS ARE TO BE READ IN CONJUNCTION WITH ARCHITECTURAL BASE DRAWINGS AND RELEVANT CONSULTANT DRAWINGS. MANUFACTURER SHALL PREPARE 'SHOP DRAWINGS' OR 'PROTOTYPE SAMPLES' FOR RELEVANT ITEMS AND SUBMIT THEM TO THE DESIGNER FOR APPROVAL.

REV No.	DATE	INIT.

DRAWING TITLE LOCATION PLAN SHOP 01			
SCALE 1:200 @ A3		PROJECT No.	
DRAWN LS	CHECKED JD	APPROVED JD	DATE 17/11/2023

DRAWING No.  
00-01

REVISION  
A




NOT FOR CONSTRUCTION

NEW PROPOSED ACELOK STANDING SEAM WALL CLADDING SYSTEM POWDERCOATED IN 75% MATT FINISH IN EBONY COLOUR OR SIMILAR

NEW PROPOSED ACELOK STANDING SEAM WALL CLADDING SYSTEM IN POWDERCOATED IN DULUX SPANISH EYES COLOUR  
NOTE: ALL EXISTING CONCRETE RENDER BUILDING FACE TO BE PAINTED

PROPOSED NEW FACADE MADE OF PERFORATED METAL

PROPOSED NEW OPENABLE SCREENS MADE OF PERFORATED METAL

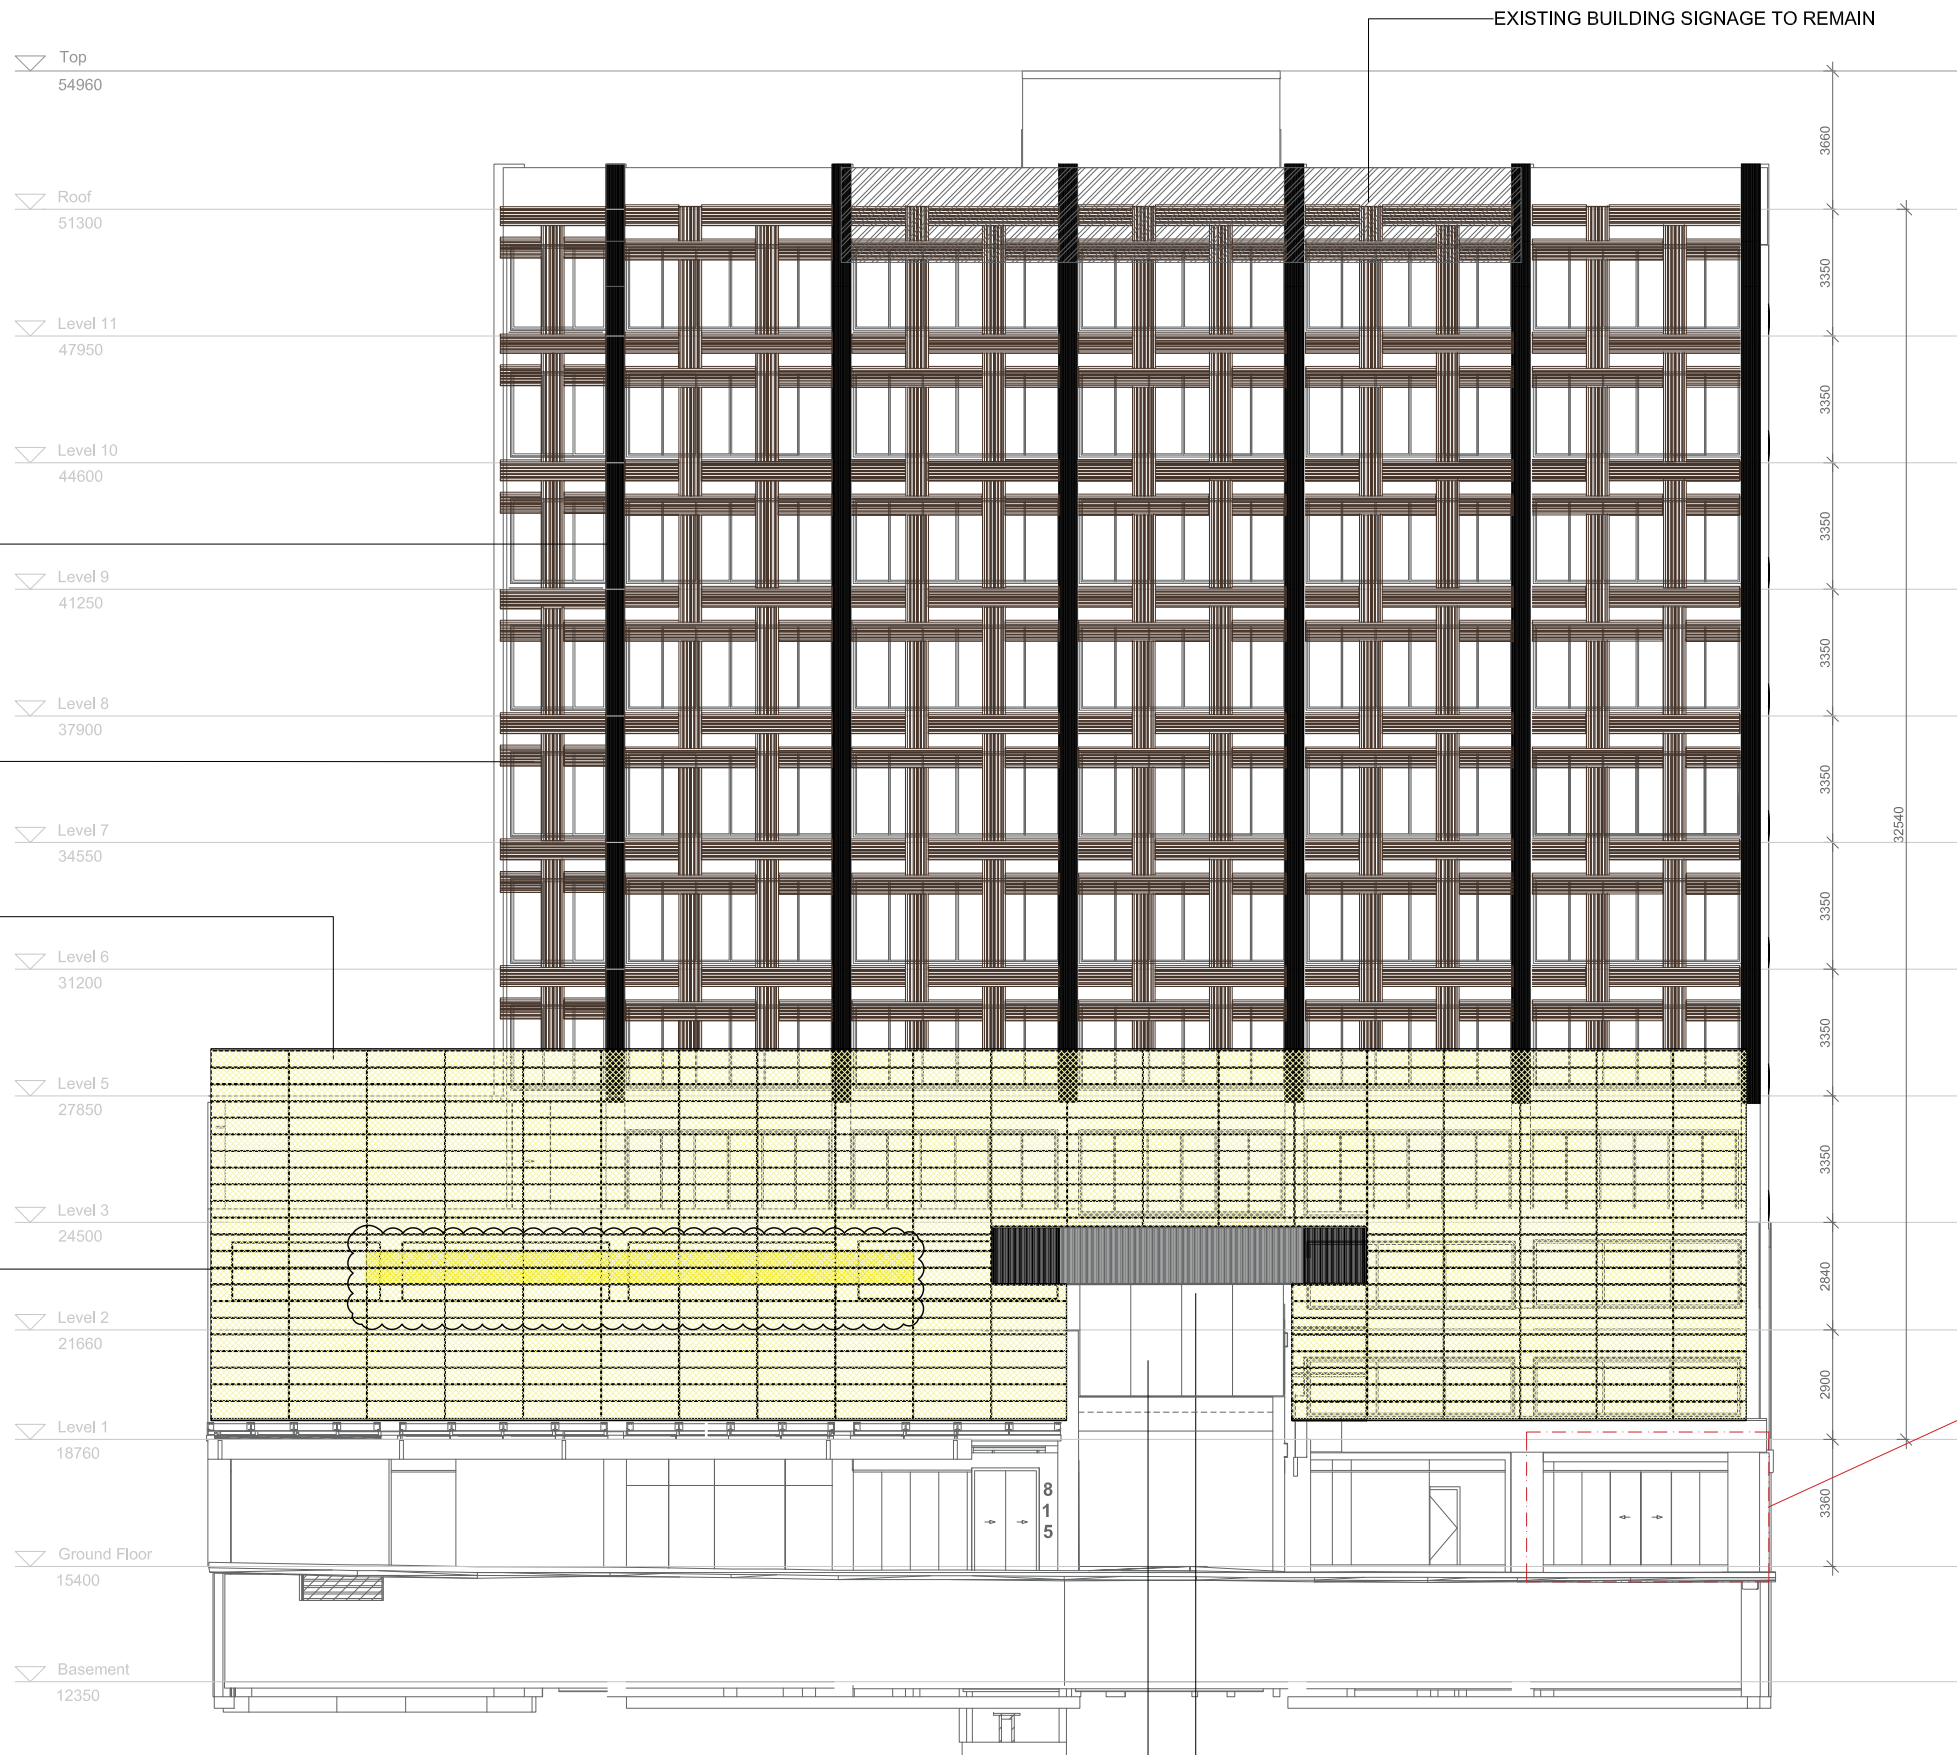

E01 SHOP 1 LONG SECTION  
00-02 SCALE 1:200 @A3



PROJECT  
815 GEORGE STREET

LOCATION  
815 GEORGE STREET. HAYMARKET  
2000 SYDNEY, NSW

NOTES:  
ALL DESIGNS, PRINTS & SPECIFICATIONS ARE THE PROPERTY OF DAN PROPERTIES AND CANNOT BE USED WITHOUT THEIR WRITTEN PERMISSION. DO NOT SCALE THE DRAWING AND USE FIGURED DIMENSIONS ONLY. CONTRACTOR IS RESPONSIBLE TO VERIFY ALL DIMENSIONS ON SITE PRIOR TO COMMENCEMENT OF ANY WORK.  
THESE DRAWINGS ARE TO BE READ IN CONJUNCTION WITH ARCHITECTURAL BASE DRAWINGS AND RELEVANT CONSULTANT DRAWINGS. MANUFACTURER SHALL PREPARE 'SHOP DRAWINGS' OR 'PROTOTYPE SAMPLES' FOR RELEVANT ITEMS AND SUBMIT THEM TO THE DESIGNER FOR APPROVAL.


REV No.	DATE	INIT.

DRAWING TITLE FRONT ELEVATION - 815 GEORGE ST			
SCALE 1:200 @ A3	PROJECT No.		
DRAWN LS	CHECKED JD	APPROVED JD	DATE 17/11/2023


DRAWING No.  
00-02

REVISION  
A

NOT FOR CONSTRUCTION

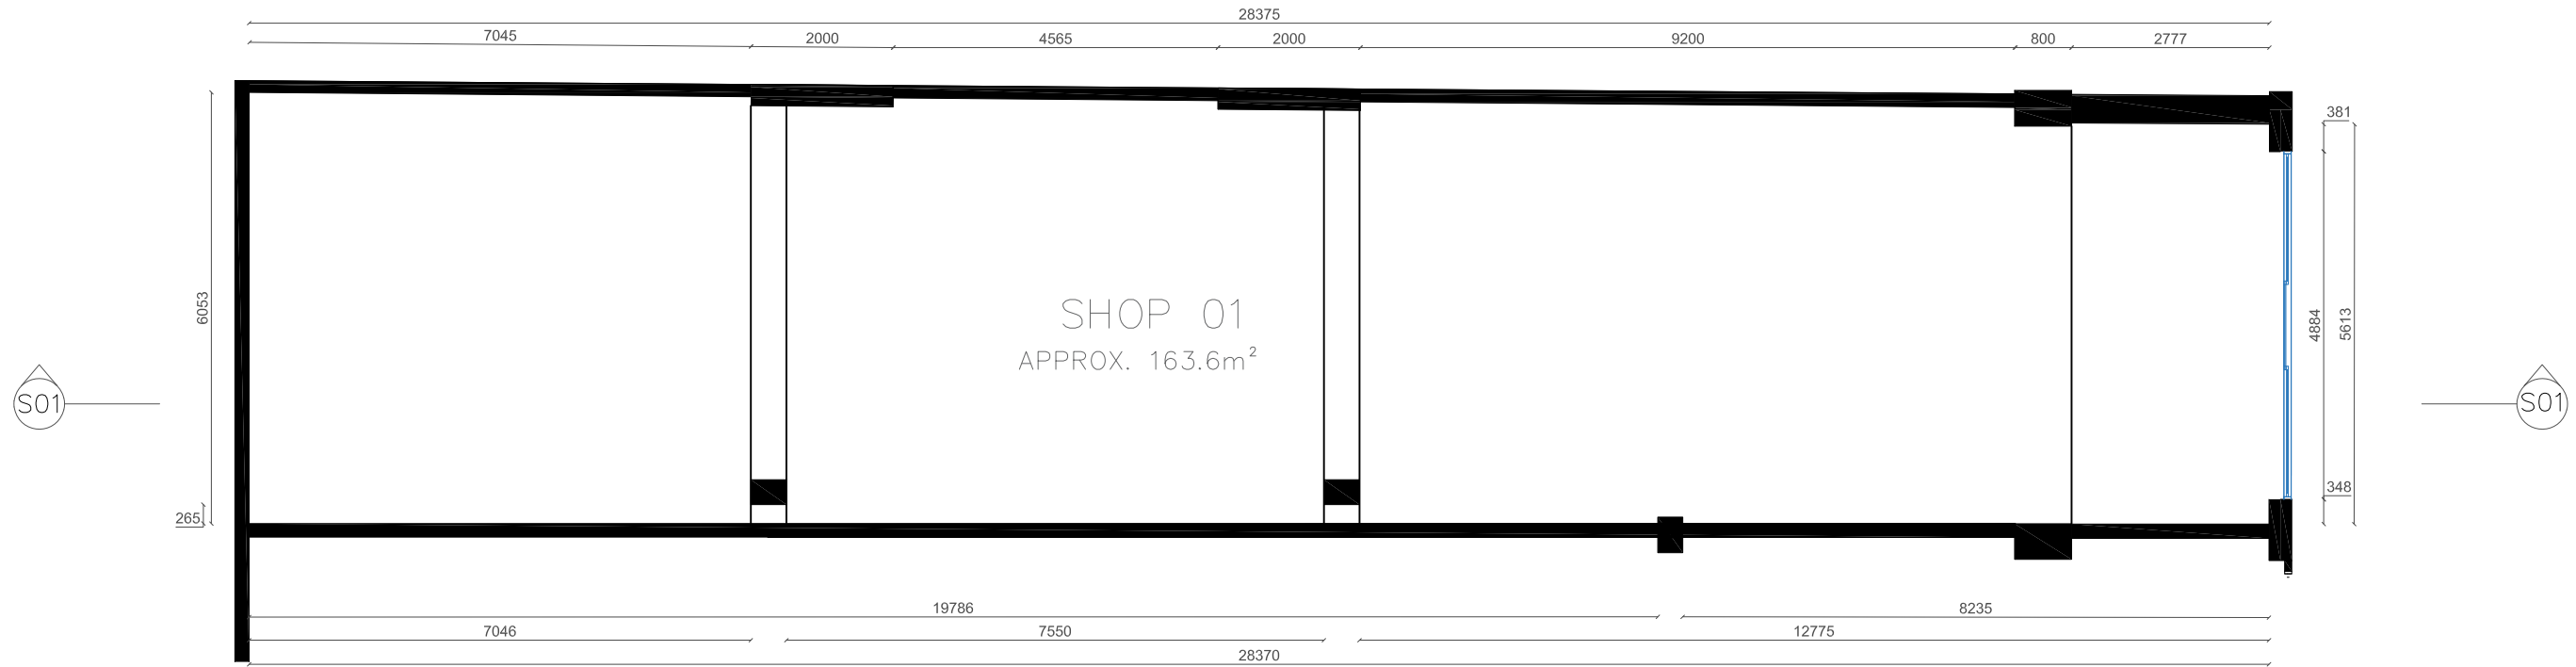

1 SHOP 1 DIMENSION DRAWINGS  
10-01 SCALE 1:100 @A3

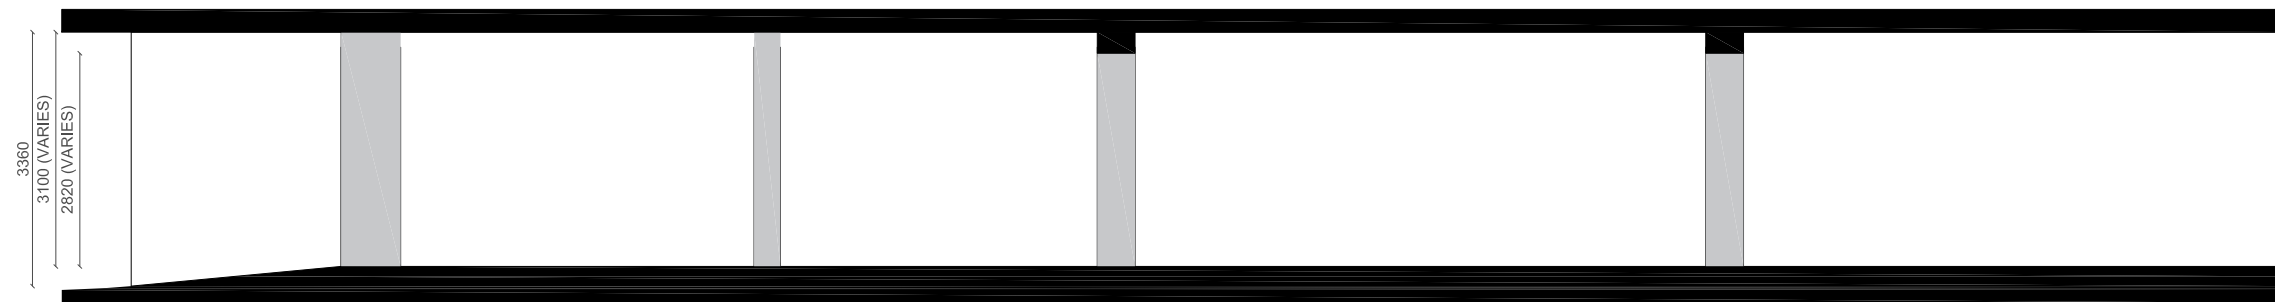

S01 SHOP 1 LONG SECTION  
10-01 SCALE 1:100 @A3



PROJECT  
815 GEORGE STREET

LOCATION  
815 GEORGE STREET. HAYMARKET  
2000 SYDNEY, NSW

NOTES:  
ALL DESIGNS, PRINTS & SPECIFICATIONS ARE THE PROPERTY OF DAN PROPERTIES AND CANNOT BE USED WITHOUT THEIR WRITTEN PERMISSION DO NOT SCALE THE DRAWING AND USE FIGURED DIMENSIONS ONLY CONTRACTOR IS RESPONSIBLE TO VERIFY ALL DIMENSIONS ON SITE PRIOR TO COMMENCEMENT OF ANY WORK.  
THESE DRAWINGS ARE TO BE READ IN CONJUNCTION WITH ARCHITECTURAL BASE DRAWINGS AND RELEVANT CONSULTANT DRAWINGS. MANUFACTURER SHALL PREPARE 'SHOP DRAWINGS' OR 'PROTOTYPE SAMPLES' FOR RELEVANT ITEMS AND SUBMIT THEM TO THE DESIGNER FOR APPROVAL

REV No	DATE	INIT.

DRAWING TITLE SHOP 1 TENANCY PLANS				DRAWING No. 10-01
SCALE 1:100 @ A3		PROJECT No.		REVISION A
DRAWN LS	CHECKED JD	APPROVED JD	DATE 17/11/2023	





MAIN ENTRANCE

PROPOSED TENANCY

GEORGE ST



PROJECT	815 GEORGE STREET
LOCATION	815 GEORGE STREET. HAYMARKET 2000 SYDNEY, NSW

NOTES:  
ALL DESIGNS, PRINTS & SPECIFICATIONS ARE THE PROPERTY OF DAN PROPERTIES AND CANNOT BE USED WITHOUT THEIR WRITTEN PERMISSION DO NOT SCALE THE DRAWING AND USE FIGURED DIMENSIONS ONLY CONTRACTOR IS RESPONSIBLE TO VERIFY ALL DIMENSIONS ON SITE PRIOR TO COMMENCEMENT OF ANY WORK.  
THESE DRAWINGS ARE TO BE READ IN CONJUNCTION WITH ARCHITECTURAL BASE DRAWINGS AND RELEVANT CONSULTANT DRAWINGS.MANUFACTURER SHALL PREPARE 'SHOP DRAWINGS' OR 'PROTOTYPE SAMPLES' FOR RELEVANT ITEMS AND SUBMIT THEM TO THE DESIGNER FOR APPROVAL

REV No	DATE	INIT.

DRAWING TITLE PROPOSED 3D RENDER				DRAWING No. 20-01
SCALE		PROJECT No.		REVISION
DRAWN LS	CHECKED JD	APPROVED JD	DATE 17/11/2023	A





MAIN ENTRANCE

PROPOSED TENANCY



PROJECT	815 GEORGE STREET
LOCATION	815 GEORGE STREET. HAYMARKET 2000 SYDNEY, NSW

NOTES:  
ALL DESIGNS, PRINTS & SPECIFICATIONS ARE THE PROPERTY OF DAN PROPERTIES AND CANNOT BE USED WITHOUT THEIR WRITTEN PERMISSION DO NOT SCALE THE DRAWING AND USE FIGURED DIMENSIONS ONLY CONTRACTOR IS RESPONSIBLE TO VERIFY ALL DIMENSIONS ON SITE PRIOR TO COMMENCEMENT OF ANY WORK.  
THESE DRAWINGS ARE TO BE READ IN CONJUNCTION WITH ARCHITECTURAL BASE DRAWINGS AND RELEVANT CONSULTANT DRAWINGS.MANUFACTURER SHALL PREPARE 'SHOP DRAWINGS' OR 'PROTOTYPE SAMPLES' FOR RELEVANT ITEMS AND SUBMIT THEM TO THE DESIGNER FOR APPROVAL

REV No	DATE	INIT.

DRAWING TITLE				DRAWING No.	
PROPOSED 3D RENDER				20-02	
SCALE		PROJECT No.		REVISION	
DRAWN	CHECKED	APPROVED	DATE		
LS	JD	JD	17/11/2023	A	





MAIN ENTRANCE

PROPOSED TENANCY




PROJECT  
815 GEORGE STREET

LOCATION  
815 GEORGE STREET. HAYMARKET  
2000 SYDNEY, NSW

NOTES:  
ALL DESIGNS, PRINTS & SPECIFICATIONS ARE THE PROPERTY OF DAN PROPERTIES AND CANNOT BE USED WITHOUT THEIR WRITTEN PERMISSION DO NOT SCALE THE DRAWING AND USE FIGURED DIMENSIONS ONLY CONTRACTOR IS RESPONSIBLE TO VERIFY ALL DIMENSIONS ON SITE PRIOR TO COMMENCEMENT OF ANY WORK.  
THESE DRAWINGS ARE TO BE READ IN CONJUNCTION WITH ARCHITECTURAL BASE DRAWINGS AND RELEVANT CONSULTANT DRAWINGS.MANUFACTURER SHALL PREPARE 'SHOP DRAWINGS' OR 'PROTOTYPE SAMPLES' FOR RELEVANT ITEMS AND SUBMIT THEM TO THE DESIGNER FOR APPROVAL

REV No		DATE	INIT.	DRAWING TITLE PROPOSED 3D RENDER		DRAWING No. 20-03
				SCALE	PROJECT No.	REVISION
				DRAWN LS	CHECKED JD	APPROVED JD
					DATE 17/11/2023	A



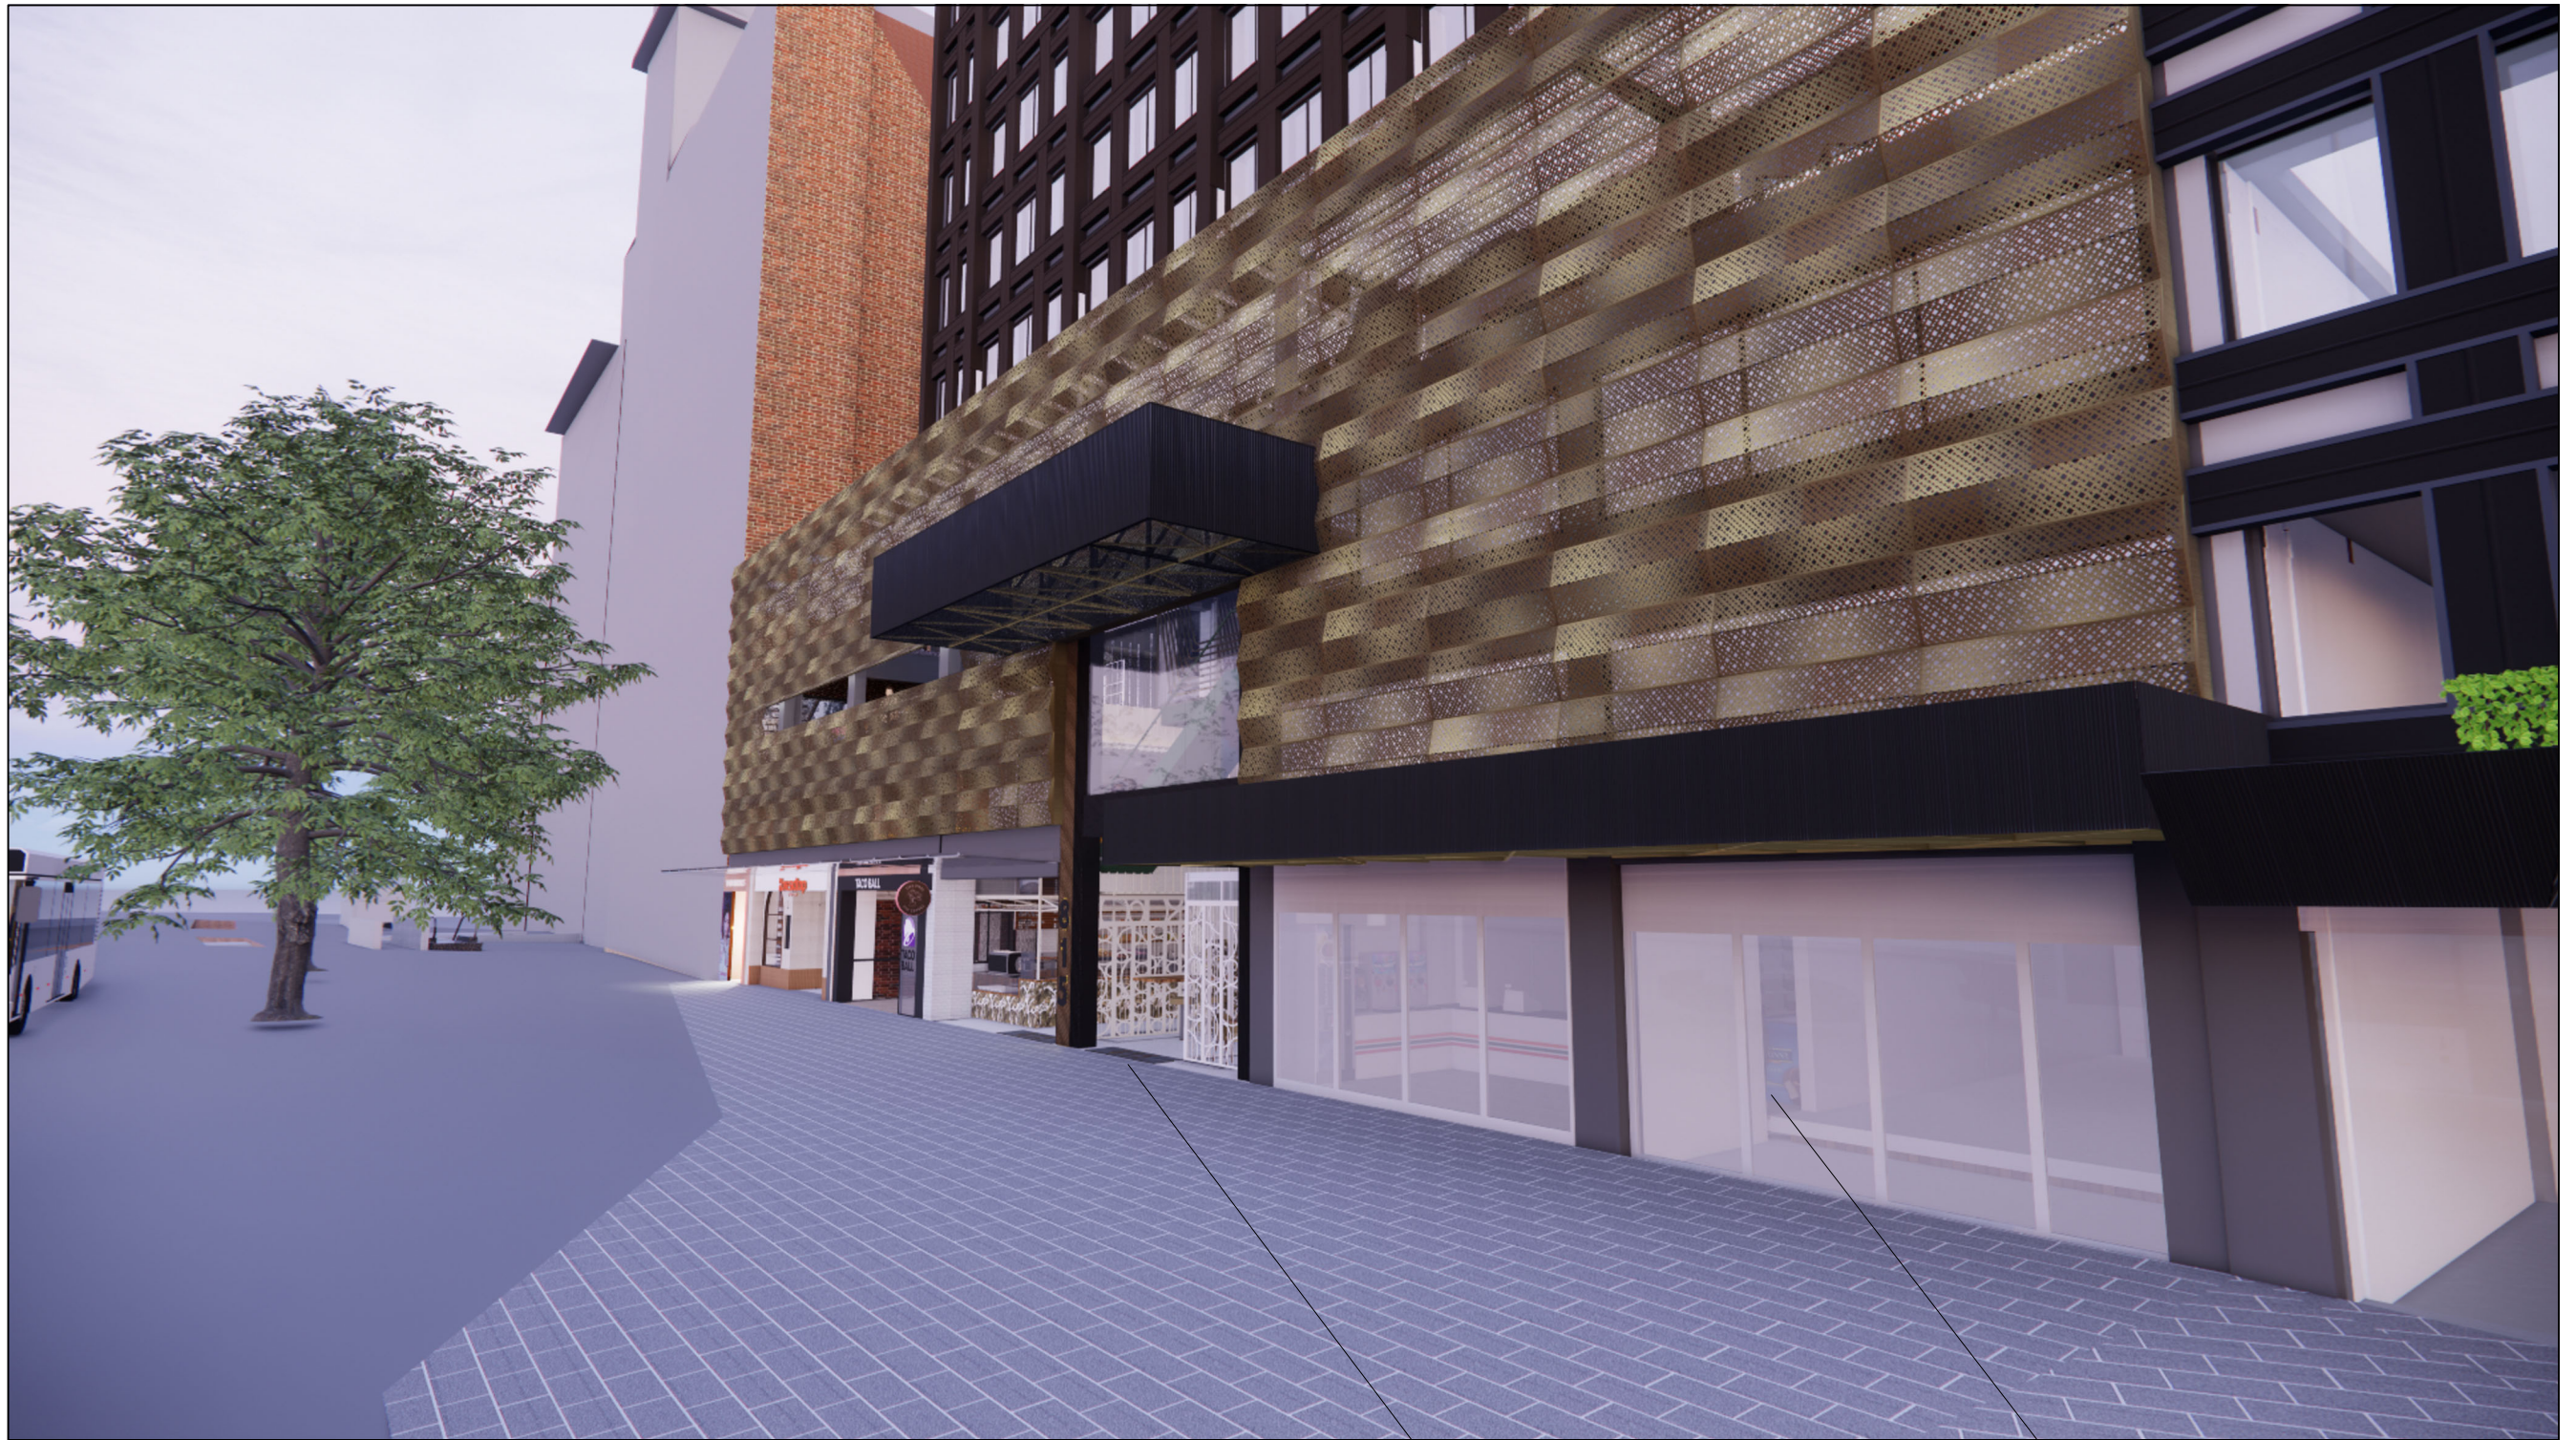

MAIN ENTRANCE

PROPOSED TENANCY



PROJECT	815 GEORGE STREET
LOCATION	815 GEORGE STREET. HAYMARKET 2000 SYDNEY, NSW

NOTES:  
ALL DESIGNS, PRINTS & SPECIFICATIONS ARE THE PROPERTY OF DAN PROPERTIES AND CANNOT BE USED WITHOUT THEIR WRITTEN PERMISSION DO NOT SCALE THE DRAWING AND USE FIGURED DIMENSIONS ONLY CONTRACTOR IS RESPONSIBLE TO VERIFY ALL DIMENSIONS ON SITE PRIOR TO COMMENCEMENT OF ANY WORK.  
THESE DRAWINGS ARE TO BE READ IN CONJUNCTION WITH ARCHITECTURAL BASE DRAWINGS AND RELEVANT CONSULTANT DRAWINGS.MANUFACTURER SHALL PREPARE 'SHOP DRAWINGS' OR 'PROTOTYPE SAMPLES' FOR RELEVANT ITEMS AND SUBMIT THEM TO THE DESIGNER FOR APPROVAL

REV No	DATE	INIT.

DRAWING TITLE				DRAWING No.	
PROPOSED 3D RENDER				20-04	
SCALE		PROJECT No.		REVISION	
				A	
DRAWN	CHECKED	APPROVED	DATE		
LS	JD	JD	17/11/2023		





For leasing enquiries contact the exclusive agents

**Matt Yovich**  
**Director**

**M:** +61 401 718 152  
**E:** [matt@precinctretail.com](mailto:matt@precinctretail.com)

**Nasta Parodi**  
**Leasing Manager**

**M:** [+61 452 567 610](tel:+61452567610)  
**E:** [nastassia@precinctretail.com](mailto:nastassia@precinctretail.com)