

WORKS BY TENANT

- B BENCH
- CB2 CUPBOARD
- FC FILING CABINET
- LK LOCKERS
- OH OVERHEAD
- PROJ PROJECTOR
- REF REFRIDGERATOR
- SC PROJECTION SCREEN
- SERV COMPUTER SERVER
- SH SHELVES

ALL LOOSE FURNITURE, COUNTERS AND DISPLAY JOINERY SUPPLIED BY TENANT

WORKS BY OWNER

- CB1 CUPBOARD
- FS FIRE SHUTTER (FRL 90/90/90)
- HB HAND BASIN
- HGD HALF GLASS DOOR
- LD LEADING DOOR
- SS STAINLESS STEEL SINK
- UR URINAL
- WC WATER CLOSET SUIT

ALL FULL HEIGHT GYPROCK PARTITIONS, STRUCTURAL WORK WINDOWS AND DOORS BY OWNER

FLOOR COVERINGS AND CEILINGS BY OWNER

POWER: 22 DOUBLE POWER POINTS PLUS DOUBLE POWER POINTS FOR WET AREAS


LIGHTING: 400 LUX REQUIRED

AIRCONDITIONING: AS PER BUILDING REQUIREMENTS




42 Phillips Street
Thebarton South Australia 5031
Phone +61 8 8234 7111
Fax +61 8 8234 7766

**GROUND FLOOR OFFICE PLAN
(WAREHOUSE 1) 1:100 @ A3**

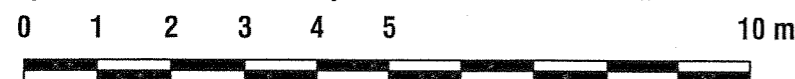

GENERAL LEGEND


- COL COLUMN
- DB DISTRIBUTION BOARD
- DP DOWNPIPE
- (E) EXISTING
- EQ EQUAL
- O/A OVERALL
- U.N.O. UNLESS NOTED OTHERWISE

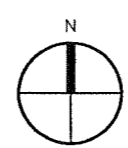

**BULLIVANTS HANDLING SAFTEY
WAREHOUSE 1, CORMACK ROAD WINGFIELD
OFFICE FLOOR PLAN**

SCALE: 1:100 @ A3
1044 - SK01 (D)


date: 02.02.2011

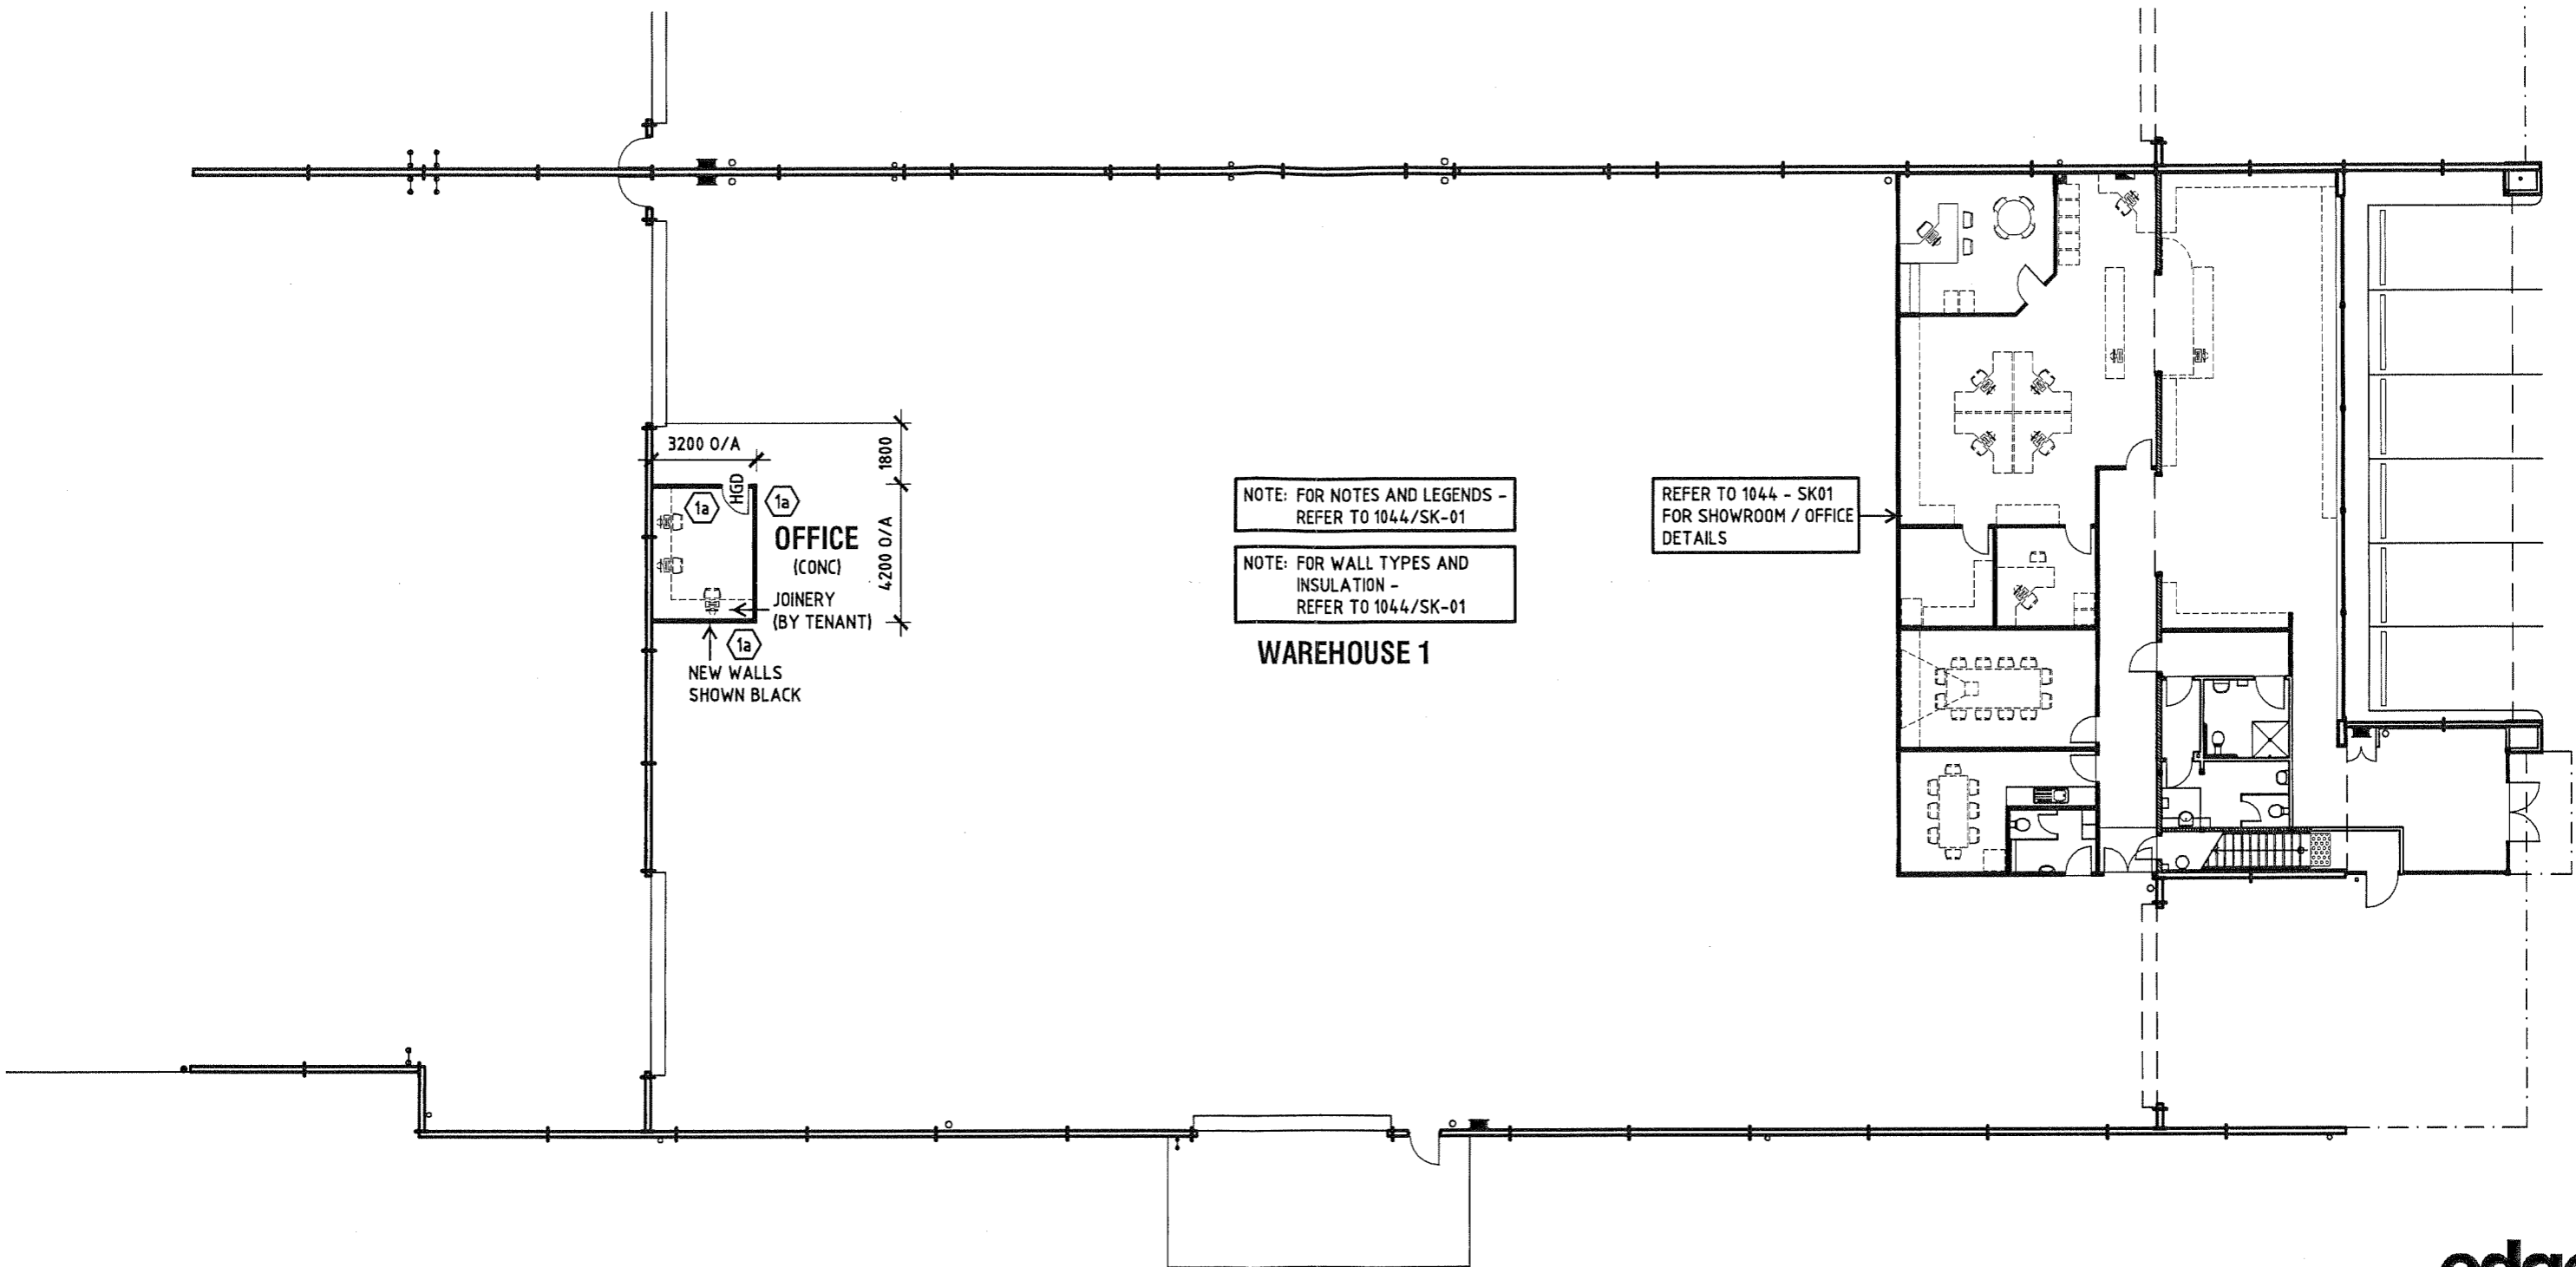

42 Phillips Street
Thebarton South Australia 5031
Phone +61 8 8234 7111
Fax +61 8 8234 7766

**BULLIVANTS HANDLING SAFTEY
WAREHOUSE 1, CORMACK ROAD WINGFIELD
WAREHOUSE FLOOR PLAN**

SCALE: 1:200 @ A3
1044 - SK02 (C) date: 02.02.2011

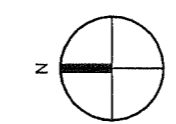

**GROUND FLOOR PLAN
WAREHOUSE 1 1 : 200 @ A3**

0 1 2 3 4 5 10 m