
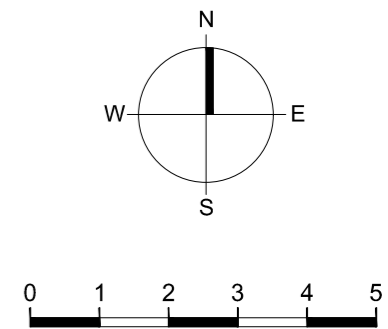
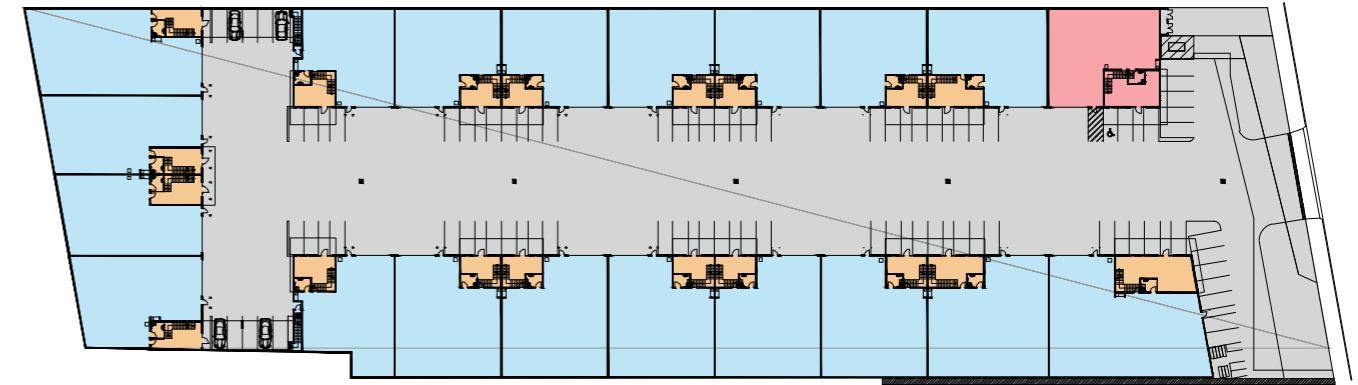


Warehouse: 01

Area Schedule

Ground Floor Warehouse & Showroom	284 Sqm
First Floor Office	83 Sqm
Total Area	367 Sqm

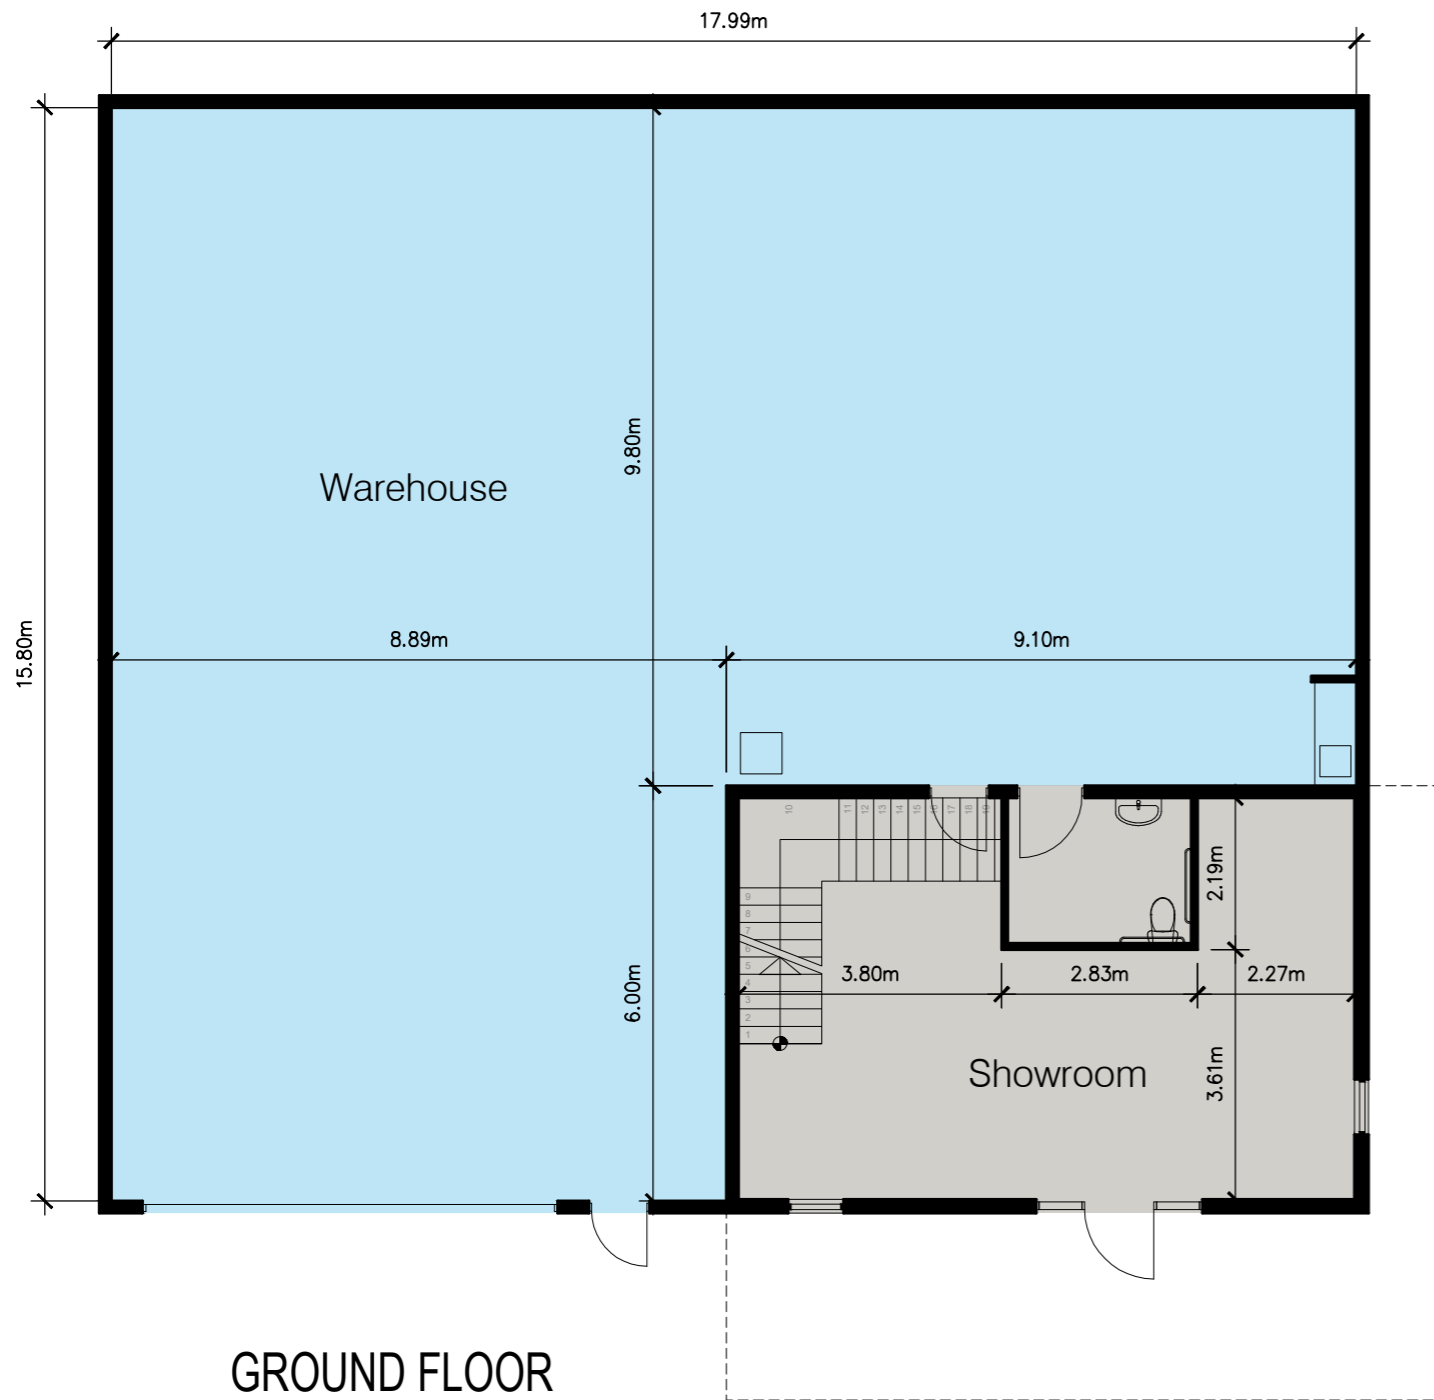

DISCLAIMER - Floor plans, architectural images, photographs, finishes and artists' impressions depicting interiors and exteriors are intended as a guide only and are not a warranty, offer or contract. Any such material and/or information is not intended as legal, financial or real estate advice and must not be relied on as such. You should make your own enquiries and obtain independent professional advice tailored to your specific circumstances prior to making any legal, financial or real estate decisions. Changes may be made during the development and dimensions, specifications and fittings may be changed without any prior notice.



BUILDING INFORMATION
60 MARIGOLD STREET,
REVERSBY

DATE:

REF:

SCALE: 1:100

REV:

PLAN PREPARED BY:



TEL: (02) 9567-4482

E-MAIL: SALES@DIGICRAFT.NET.AU

ADDRESS: SHOP 8, 23-25 FOREST RD.,
ARNCLIFFE NSW, 2205, AU

WEB: WWW.DIGICRAFT3D.COM.AU