

ROOM AREA SCHEDULE	
ROOM NAME	AREA
GROUND FLOOR	
BOARD ROOM	32 m ²
CIRCULATION	33 m ²
D W/C	5 m ²
MEETING	12 m ²
RECEPTION	20 m ²
SERVICE	110 m ²
STORE	56 m ²
STORE	9 m ²
UTILITY	8 m ²
W/C	2 m ²
W/C & SHOWER	5 m ²
W/C LOBBY	4 m ²
WAITING	21 m ²
WAREHOUSE	232 m ²
LEVEL 1	
CIRCULATION	15 m ²
LUNCH ROOM	26 m ²
MEZZANINE STORAGE	160 m ²
OFFICE A	23 m ²
OFFICE B	9 m ²
OFFICE C	15 m ²
OFFICE D	12 m ²
OPEN PLAN OFFICE	80 m ²
SERVER	10 m ²
UTILITIES	9 m ²
W/C	2 m ²
W/C	2 m ²
W/C LOBBY	2 m ²
Grand total	916 m²


0 500 1000 1500 2000 2500mm
SCALE 1:50 AT ORIGINAL SIZE

DO NOT SCALE


Drawn: _____
 Drafting Check: _____
 Approved (Project Director): _____
 Date: _____
 Scale: 1:50

Designer: _____
 Design Check: _____

This Drawing must not be used for Construction unless signed as Approved.

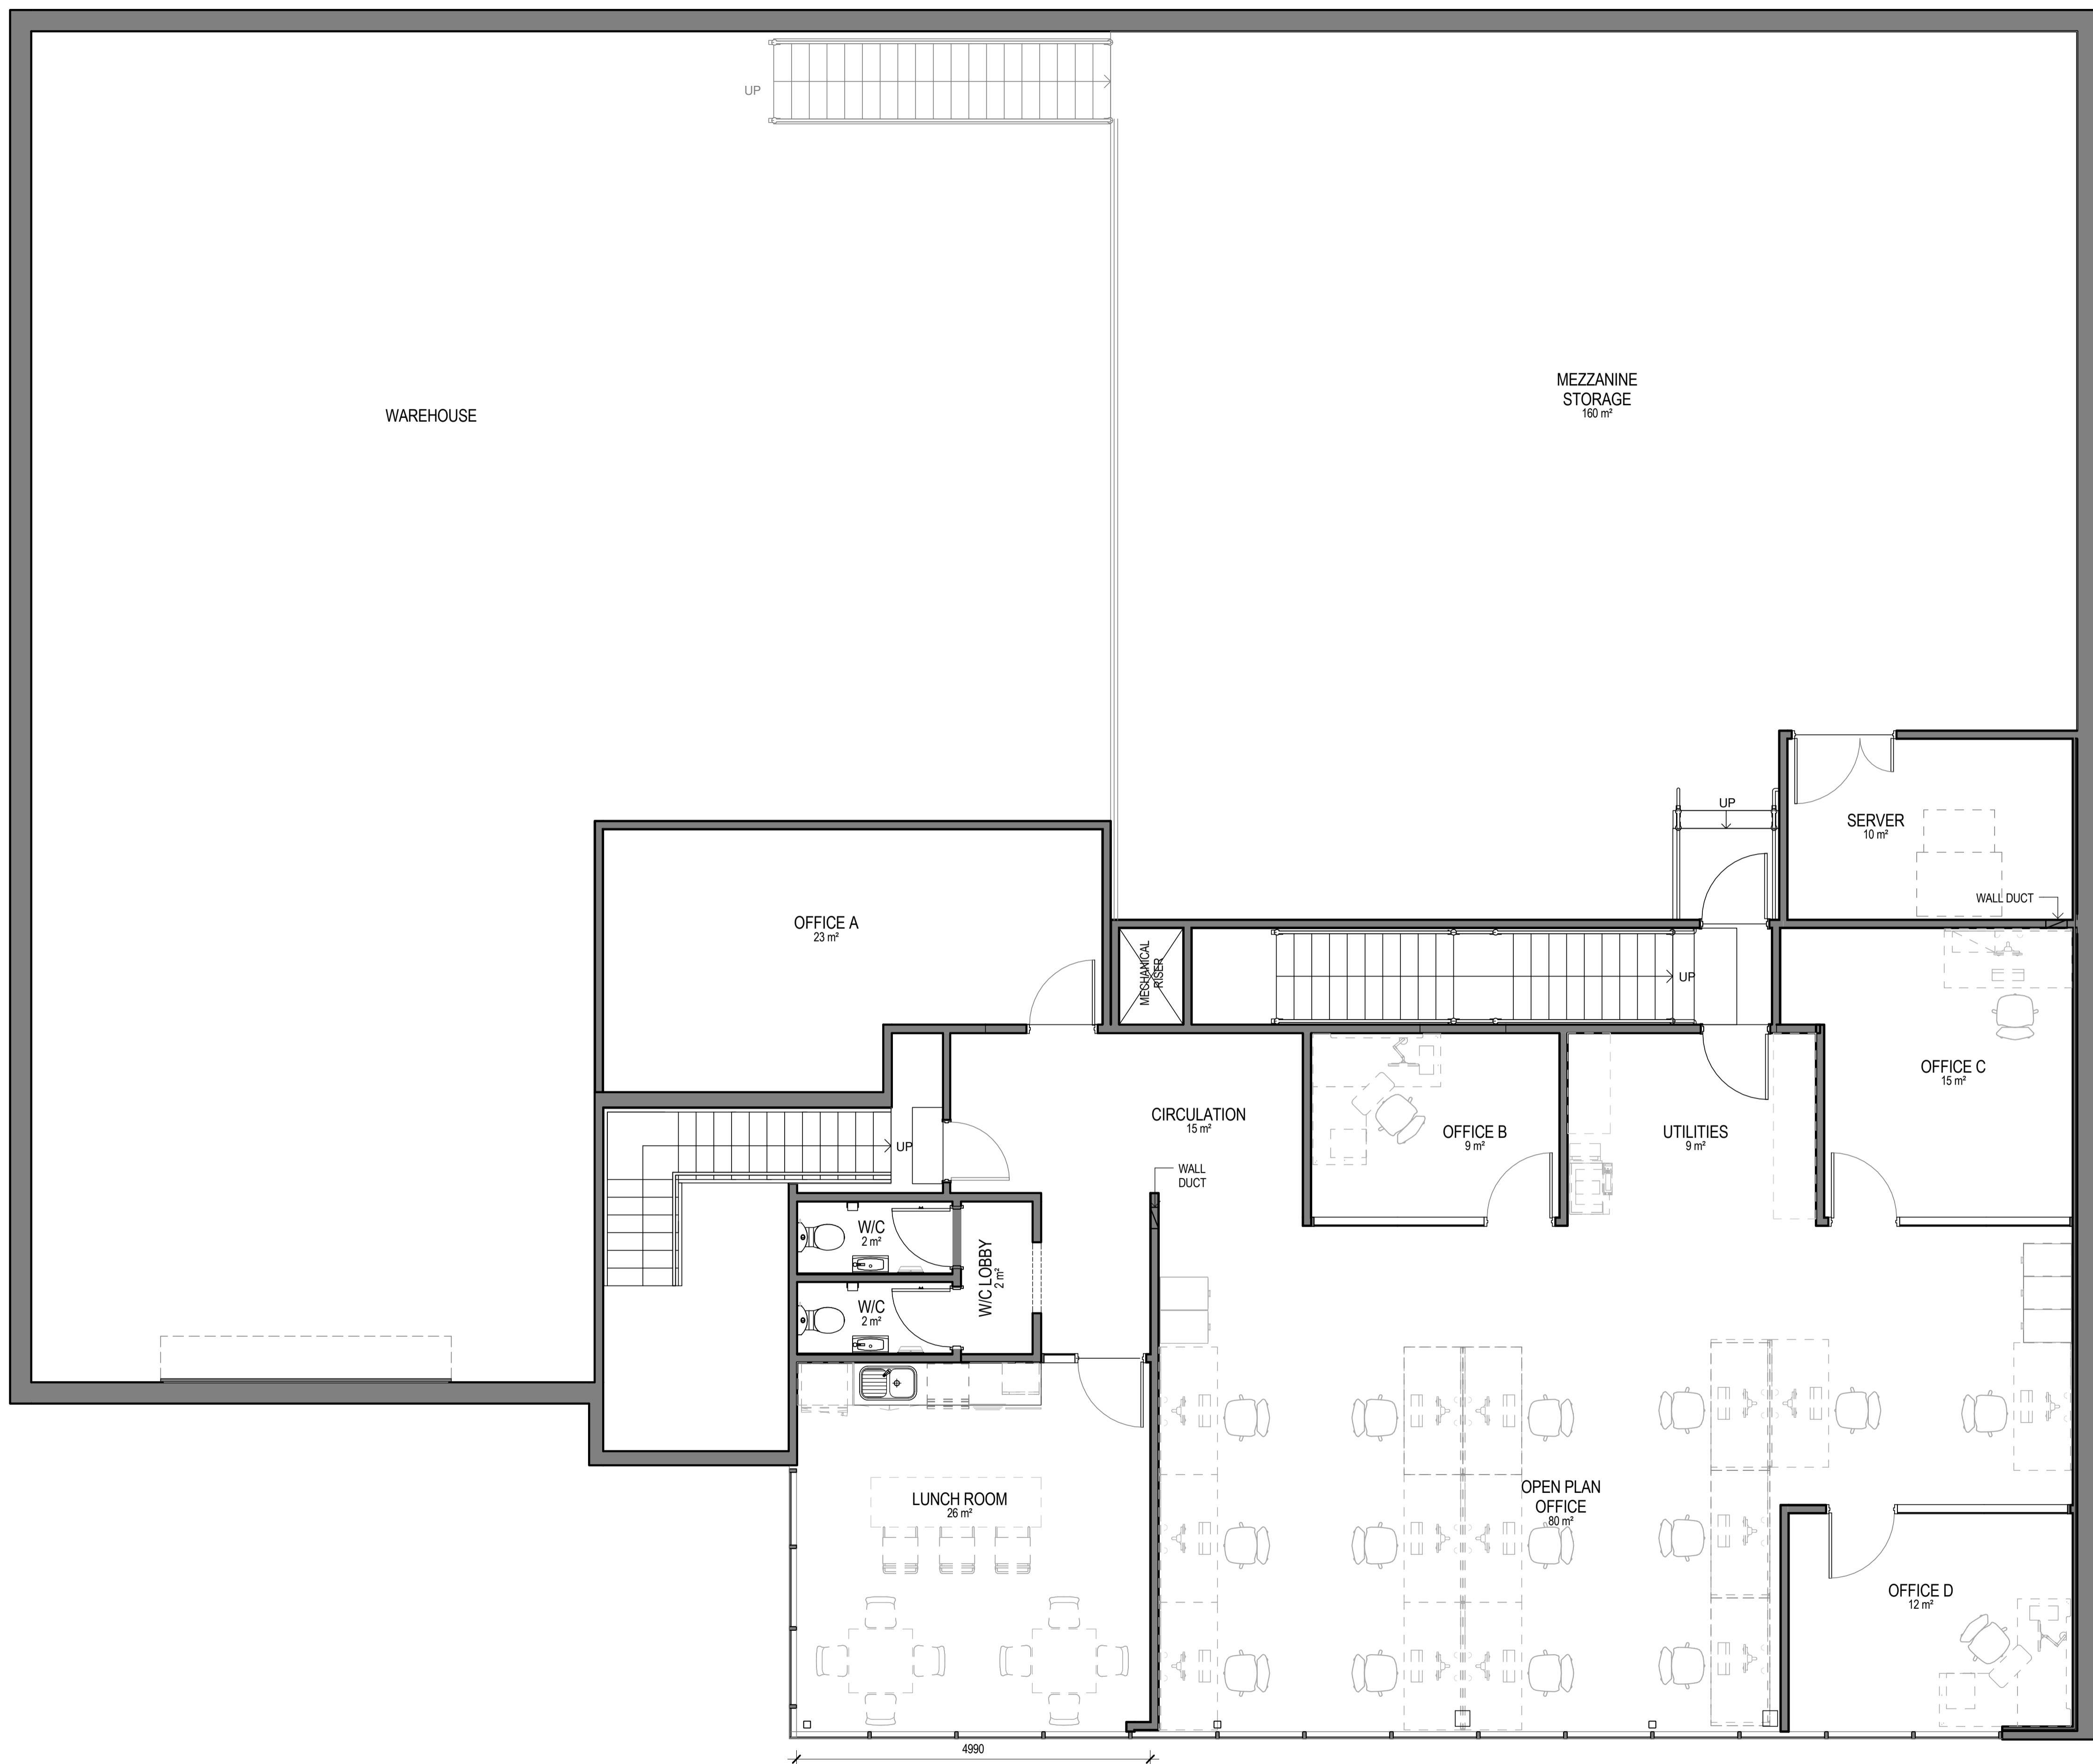

ROOM AREA SCHEDULE	
ROOM NAME	AREA
GROUND FLOOR	
BOARD ROOM	32 m ²
CIRCULATION	33 m ²
D W/C	5 m ²
MEETING	12 m ²
RECEPTION	20 m ²
SERVICE	110 m ²
STORE	56 m ²
STORE	9 m ²
UTILITY	8 m ²
W/C	2 m ²
W/C & SHOWER	5 m ²
W/C LOBBY	4 m ²
WAITING	21 m ²
WAREHOUSE	232 m ²
LEVEL 1	
CIRCULATION	15 m ²
LUNCH ROOM	26 m ²
MEZZANINE STORAGE	160 m ²
OFFICE A	23 m ²
OFFICE B	9 m ²
OFFICE C	15 m ²
OFFICE D	12 m ²
OPEN PLAN OFFICE	80 m ²
SERVER	10 m ²
UTILITIES	9 m ²
W/C	2 m ²
W/C	2 m ²
W/C LOBBY	2 m ²
Grand total	916 m²

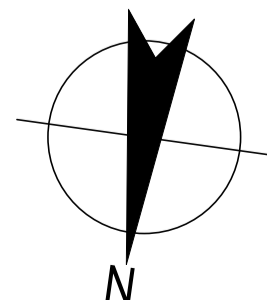

DO NOT SCALE

Drawn	c.ROSS	Designer
Drafting	Check	Design
Approved		Check
(Project Director)		
Date		
Scale	1 : 50	

This Drawing must not be used for Construction unless signed as Approved

Original Size
A1

UNIT 3, 59-63 MARK STREET, NORTH MELB. FIRST FLOOR PLAN