


AMENDMENTS STAGE 2
TITLE UNITS
BLOCK 18 SECTION 2 HUME ACT
 BUILDERS: CONVINCES
 OWNERS: C.J. CONVINE A.C. CONVINNE J.W. CONVINNE
 CONTACTS: CHRIS CONVINNE 0417453000
 AND JOHN CONVINNE 0417678654
 DATE: 3/6/02
 NO PART OF THESE PLANS MAY BE COPIED
 ELECTRONICALLY OR MANUALLY WITHOUT THE WRITTEN PERMISSION
 OF THE OWNERS, C.J. CONVINNE A.C. CONVINNE J.W. CONVINNE

SITE PLAN

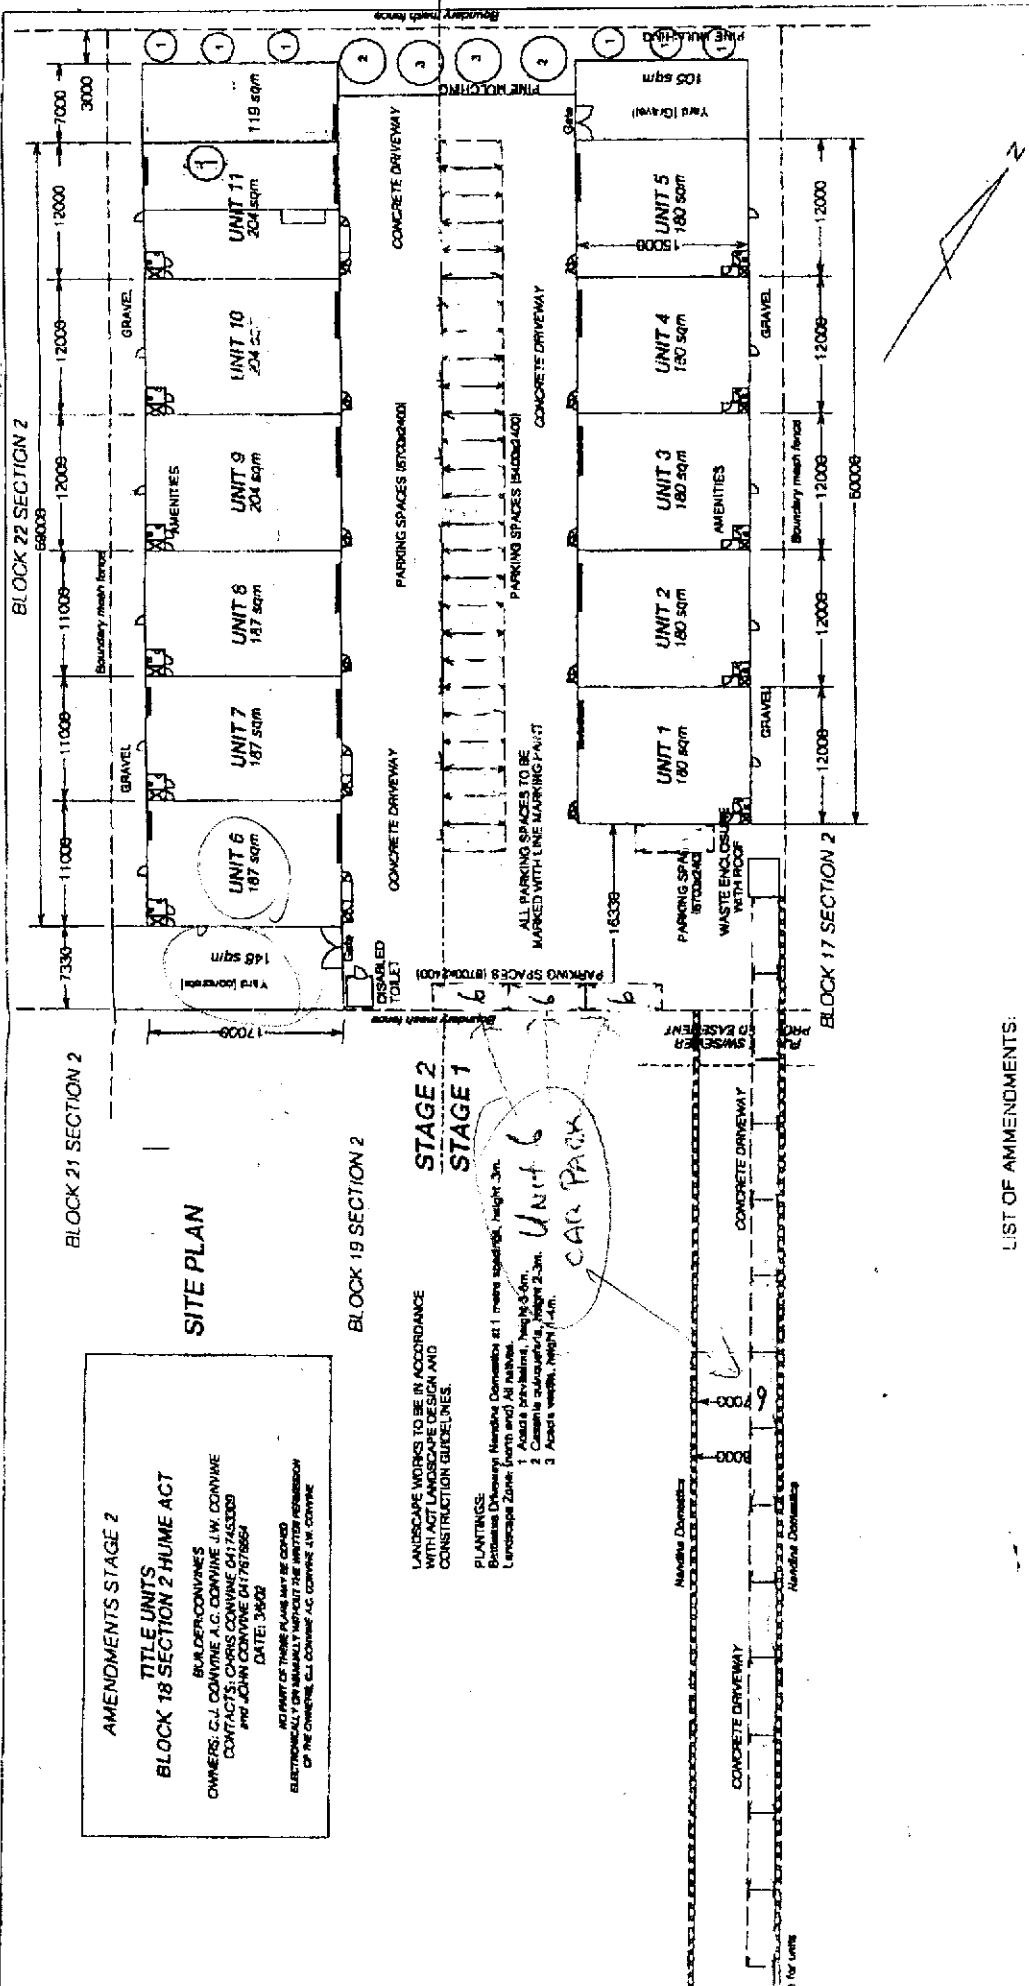

LANDSCAPE WORKS TO BE IN ACCORDANCE WITH THE LANDSCAPE DESIGN AND CONSTRUCTION GUIDELINES.
 PLANTINGS:
 Primary: 10m x 10m
 Secondary: 5m x 5m
 Tertiary: 2m x 2m
 Landscaping Zone: (North and) All within
 1. Acacia subulata, Height 3.5m.
 2. Casahuate subulata, Height 2.5m.
 3. Acacia verticillata, Height 1.5m.

LIST OF AMMENDMENTS:
 1. Remove part colourbond Internal wall Unit 11.

AMENDMENTS ONLY

[Signature]

AMENDMENTS STAGE 2
TITLE UNITS
BLOCK 18 SECTION 2 HUME ACT
SITE, LANDSCAPE AND TITLE UNITS PLANS
SITE AREA: 5781 sqm BUILDING: 2073 sqm
SCALE: 1:200 PLOT RATIO: 35%
DRAFTSMAN: J.W. CONVINNE DATE: 30/7/02
ENGINEER: JAN VAN DER VEEN
BUILDER: CONVINNES