


GROUND FLOOR
OFFICE PLAN
Scale: 1:100



FIRST FLOOR
OFFICE PLAN
Scale: 1:100

AREAS (m²)	
WAREHOUSE 1B	
Office (Grnd Fl.)	116
Office (First Fl.)	104
Warehouse	1,426
Total	1,646
Carparks	20

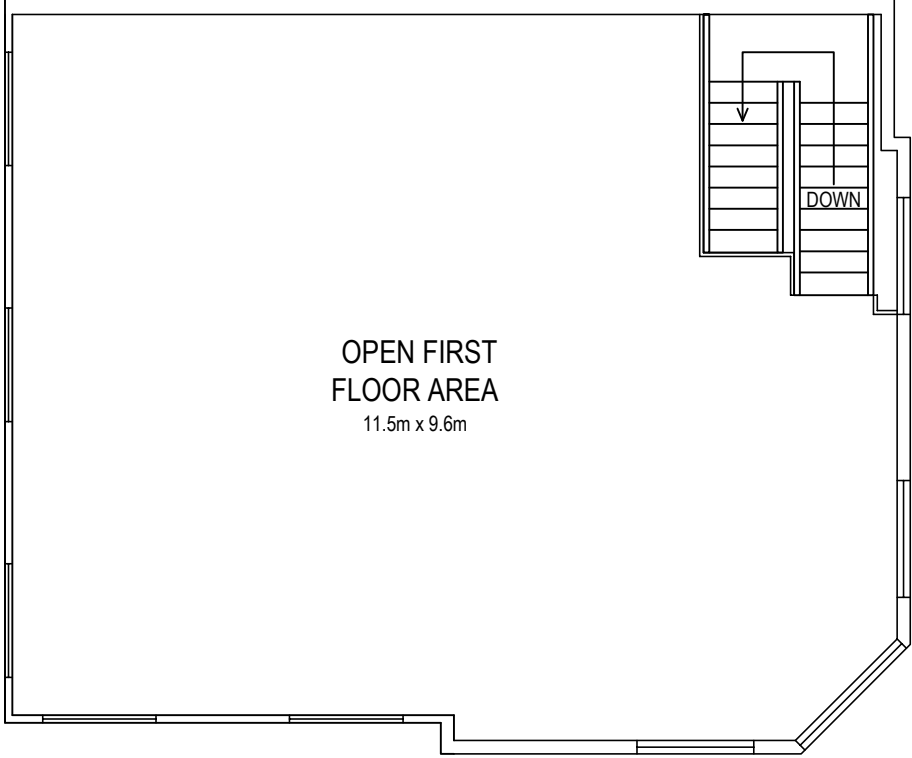

Design by:
Ekim Properties
182 Cormack Road
Wingfield S.A 5051
e: info@ekim.com.au
m: 0419 851 155


Client
N&V Investments
P.O. Box 850
Blackwood SA 5051

Project
Warehouse & Office
180 Cormack Rd
Wingfield, S.A.

Drawing Title
1B OFFICE PLAN



Drawn M.I.	Scale 1:300	Paper Size A3	Date March 2014
Job No. 2014-102	Drawing No. AA-03	Issue A	

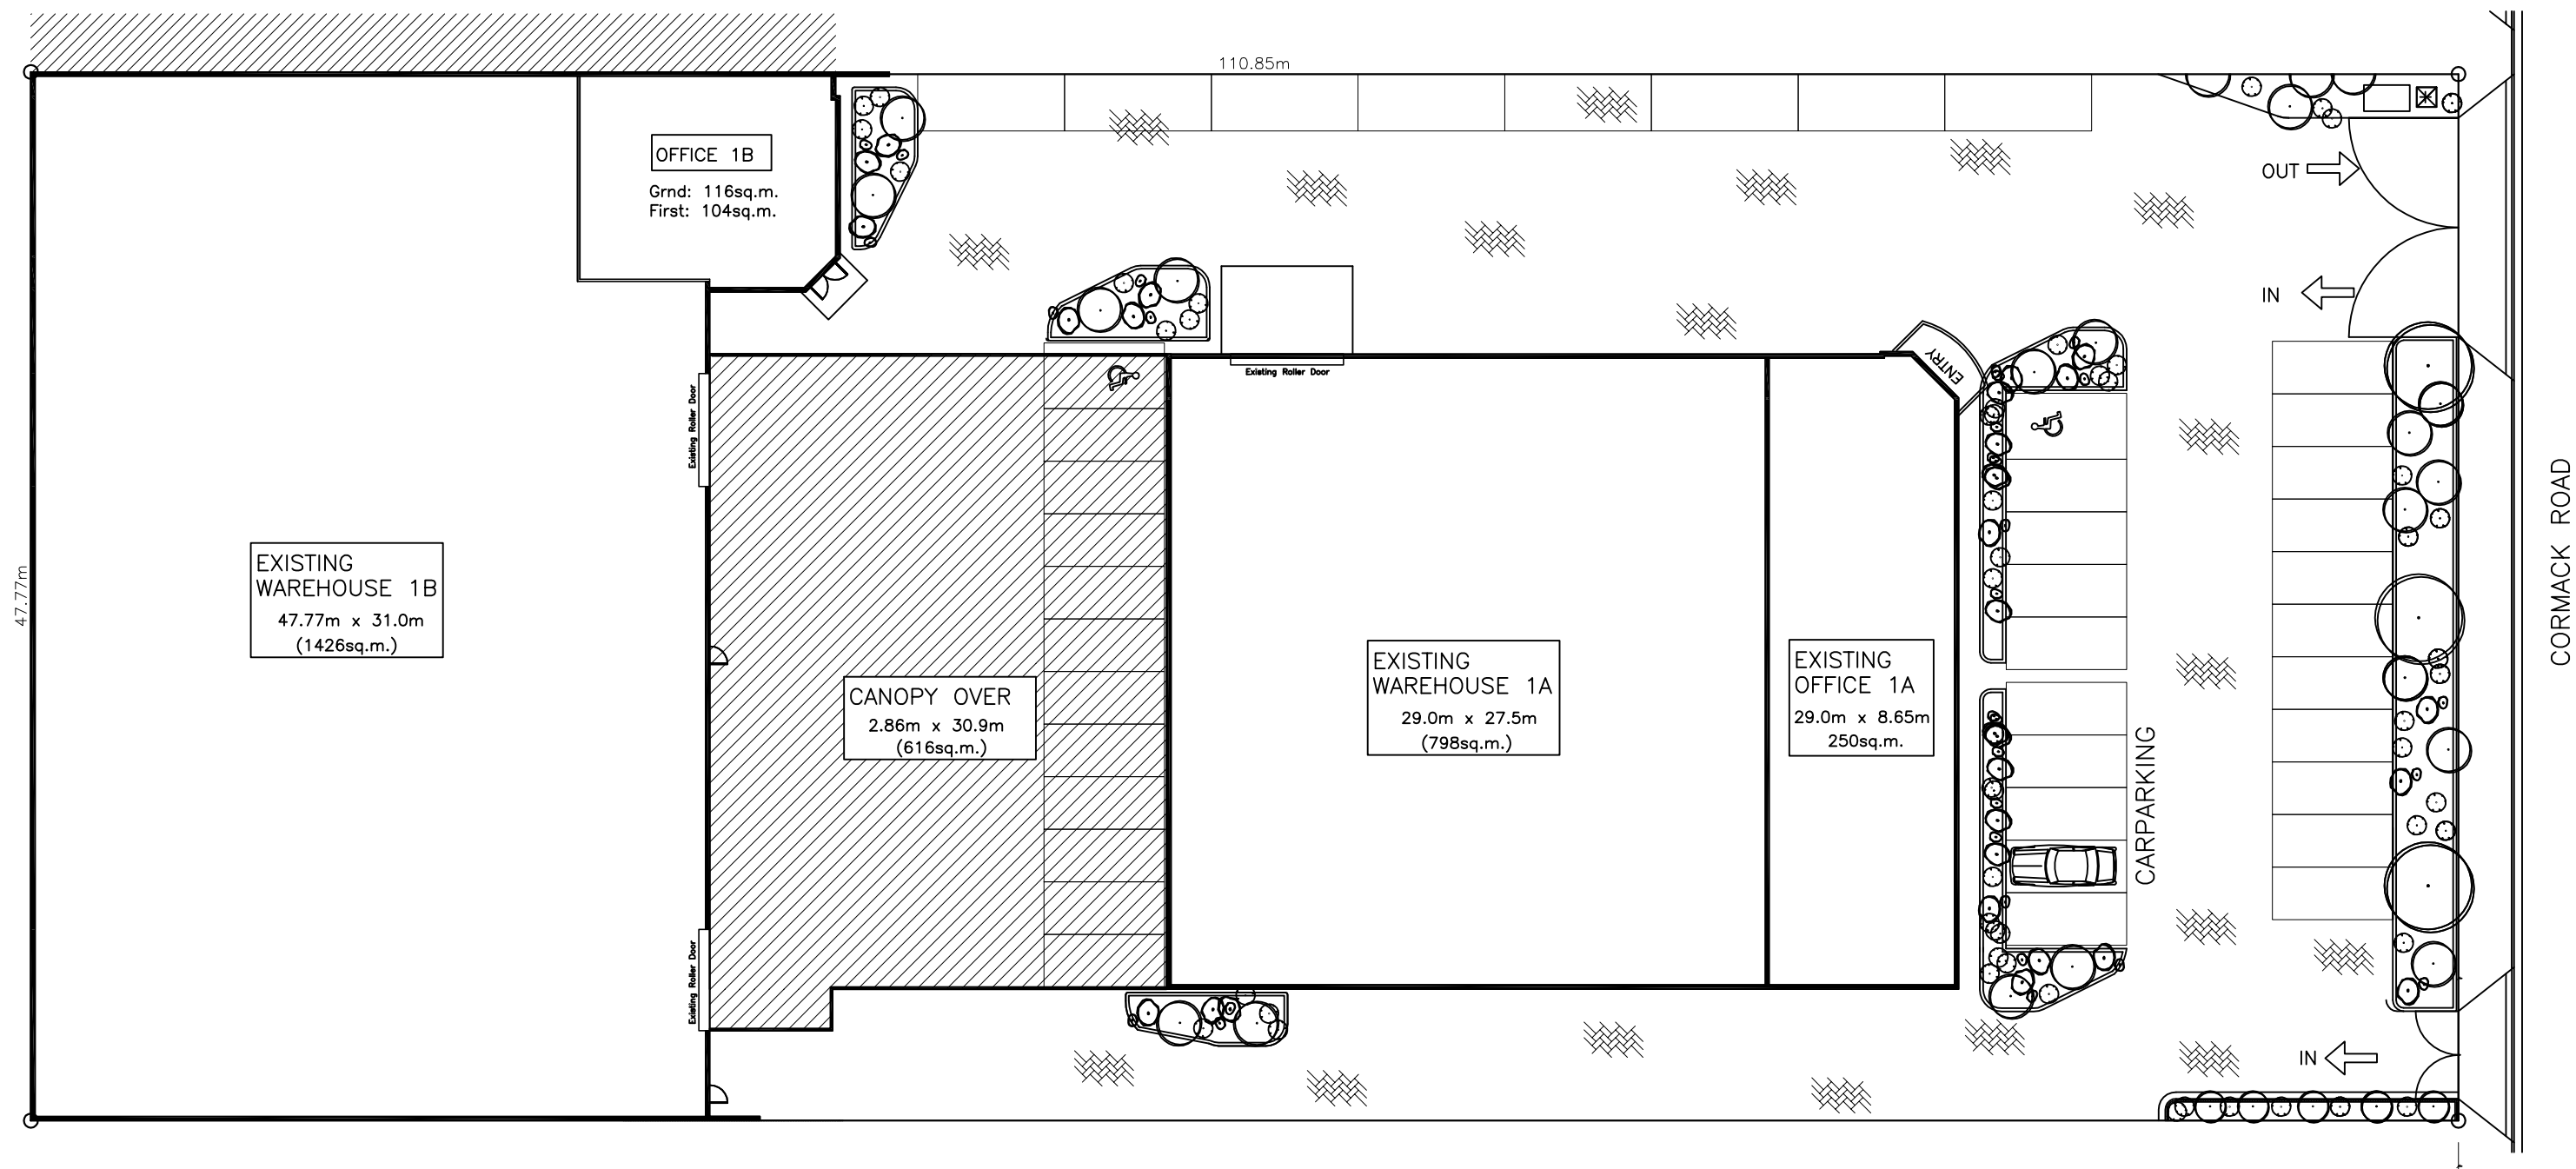

SITE PLAN
Scale: 1:300

AREAS (m ²)			
WAREHOUSE 1A		WAREHOUSE 1B	
Office (Grnd)	250	Office (Grnd Fl.)	116
Warehouse	798	Office (First Fl.)	104
Total	1,048	Warehouse	1,426
		Total	1,646
Carparks	21		
		Carparks	20


ekim

Design by:
Ekim Properties
182 Cormack Road
Wingfield, S.A. 5051
e: info@ekim.com.au
m: 0419 851 155

Client
N&V Investments
P.O. Box 850
Blackwood SA 5051

Project
Warehouse & Office
180 Cormack Rd
Wingfield, S.A.

Drawing Title
SITE PLAN

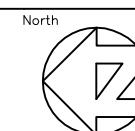

Drawn
M.I.

Scale
1:300

Paper Size
A3

Date
March 2014

Job No.
2014-102

Drawing No.
AA-02

Issue
A