



THE PROMENADE

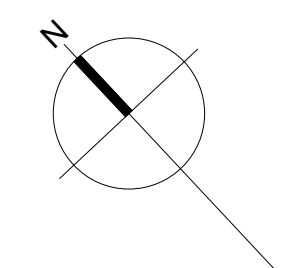


BUILDING 3 - GROUND FLOOR PLAN
SCALE: 1 : 200

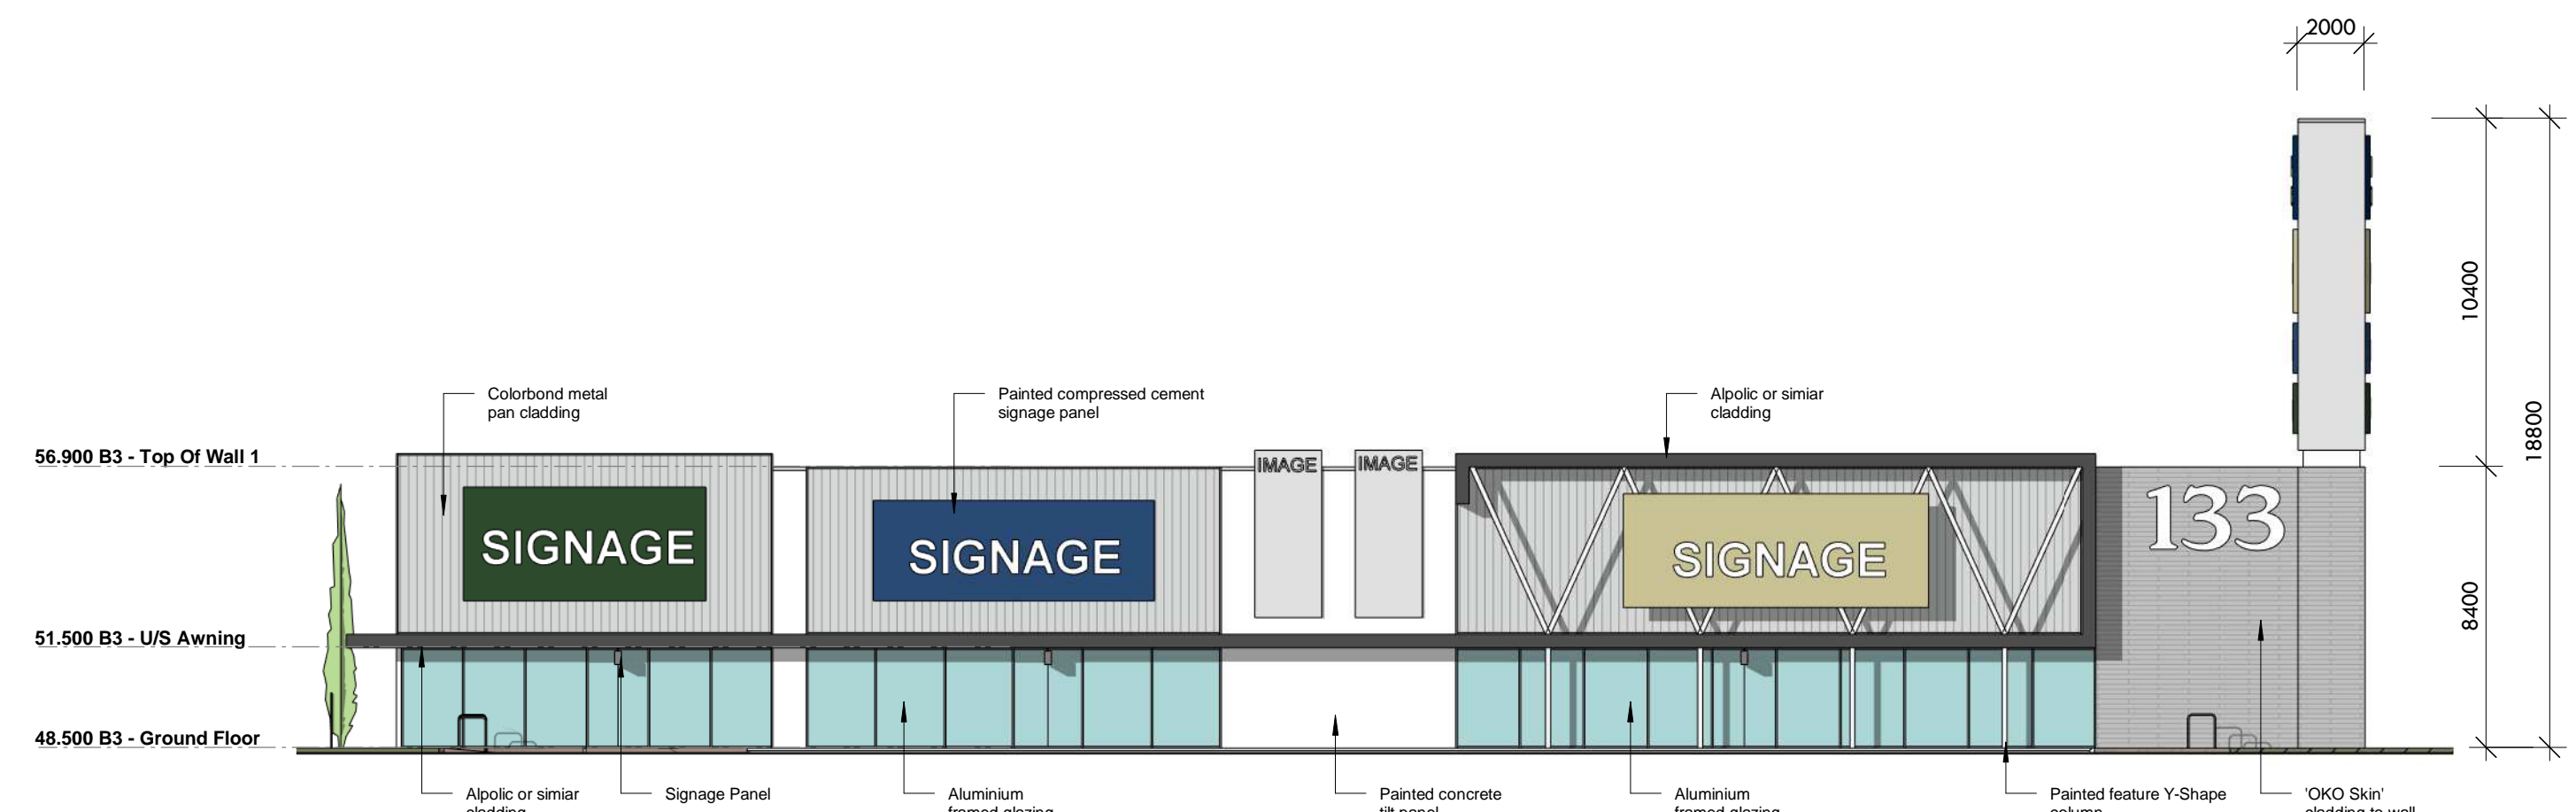

BUILDING 3 - NORTH-EAST ELEVATION (THE PROMENADE)

SCALE: 1 : 200

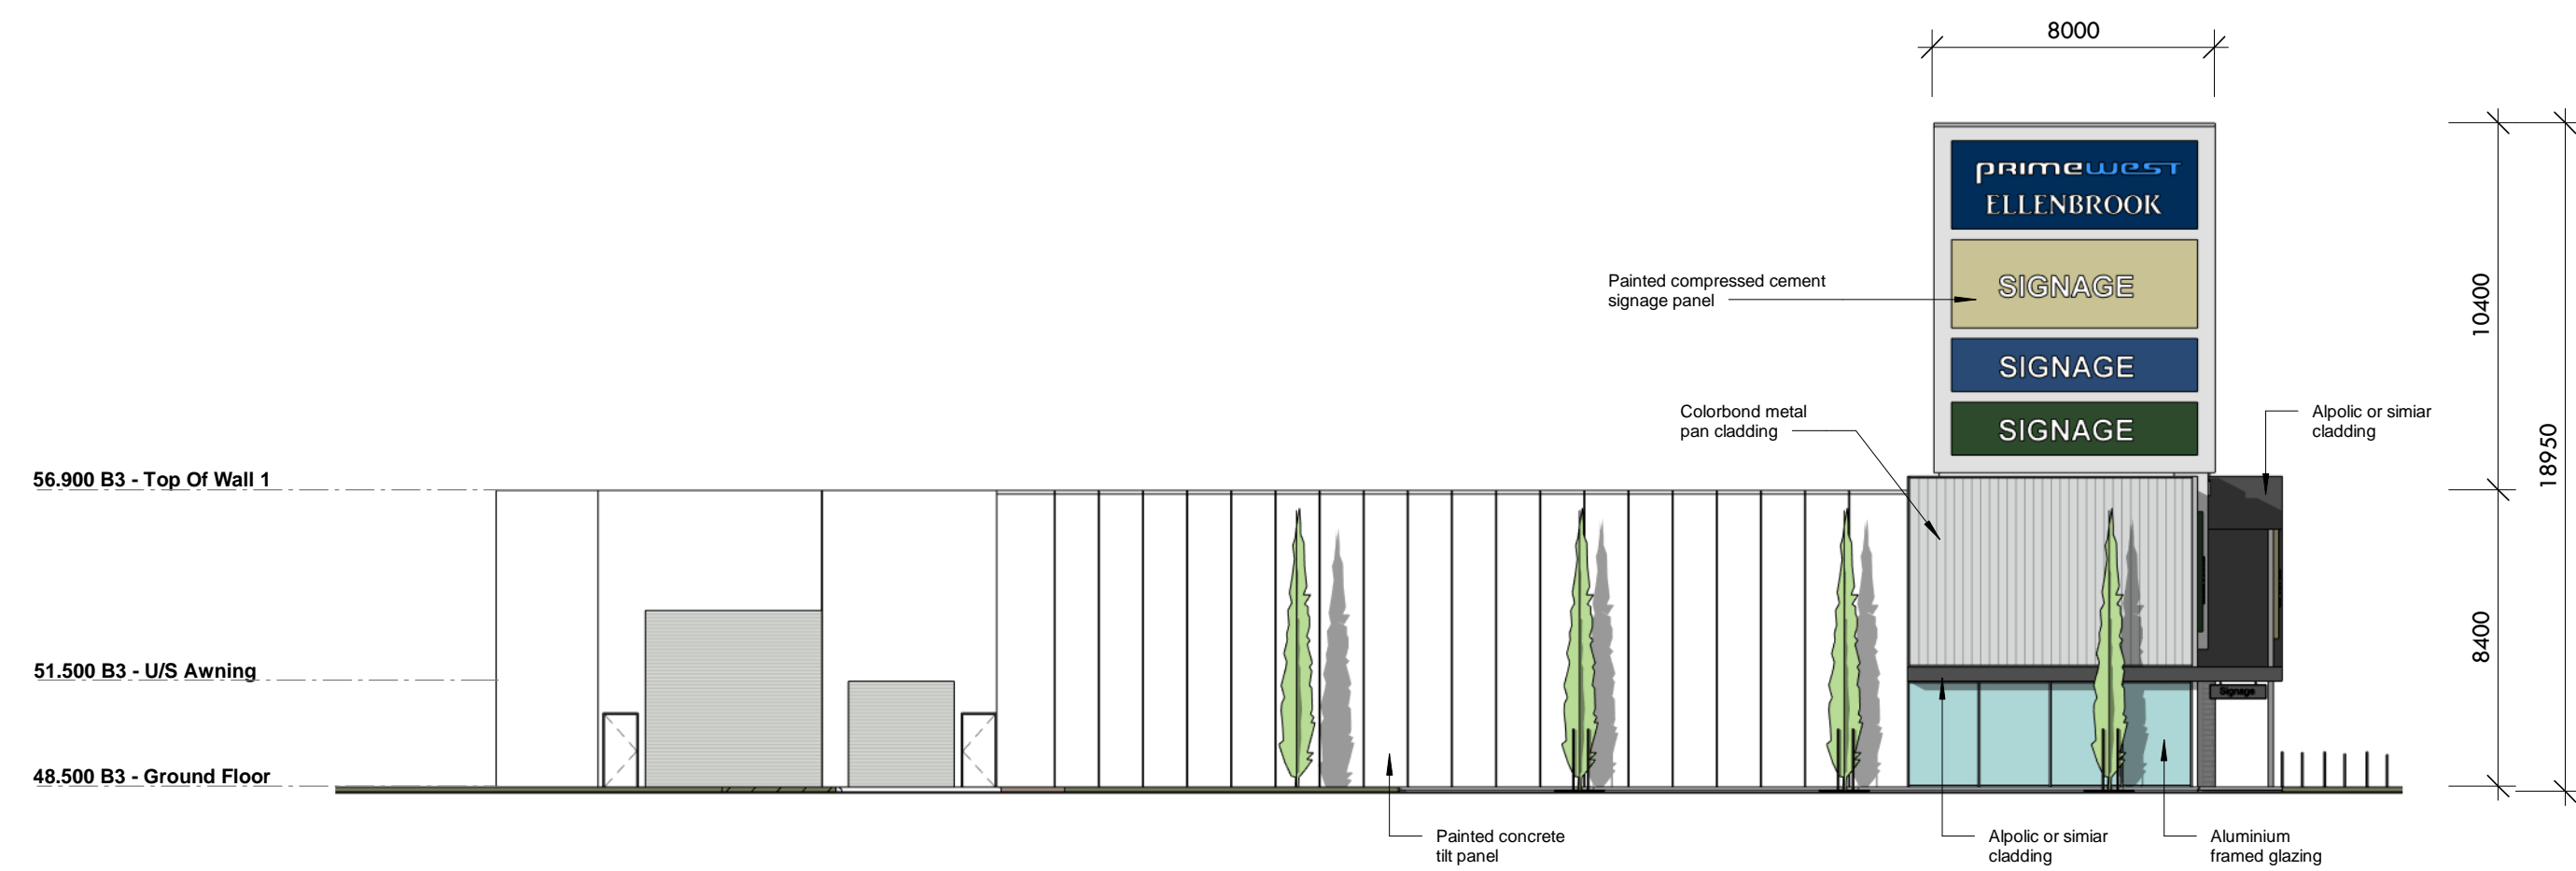


BUILDING 3 - NORTH-WEST ELEVATION

SCALE: 1 : 200



BUILDING 3 - SOUTH-WEST ELEVATION

SCALE: 1 : 200

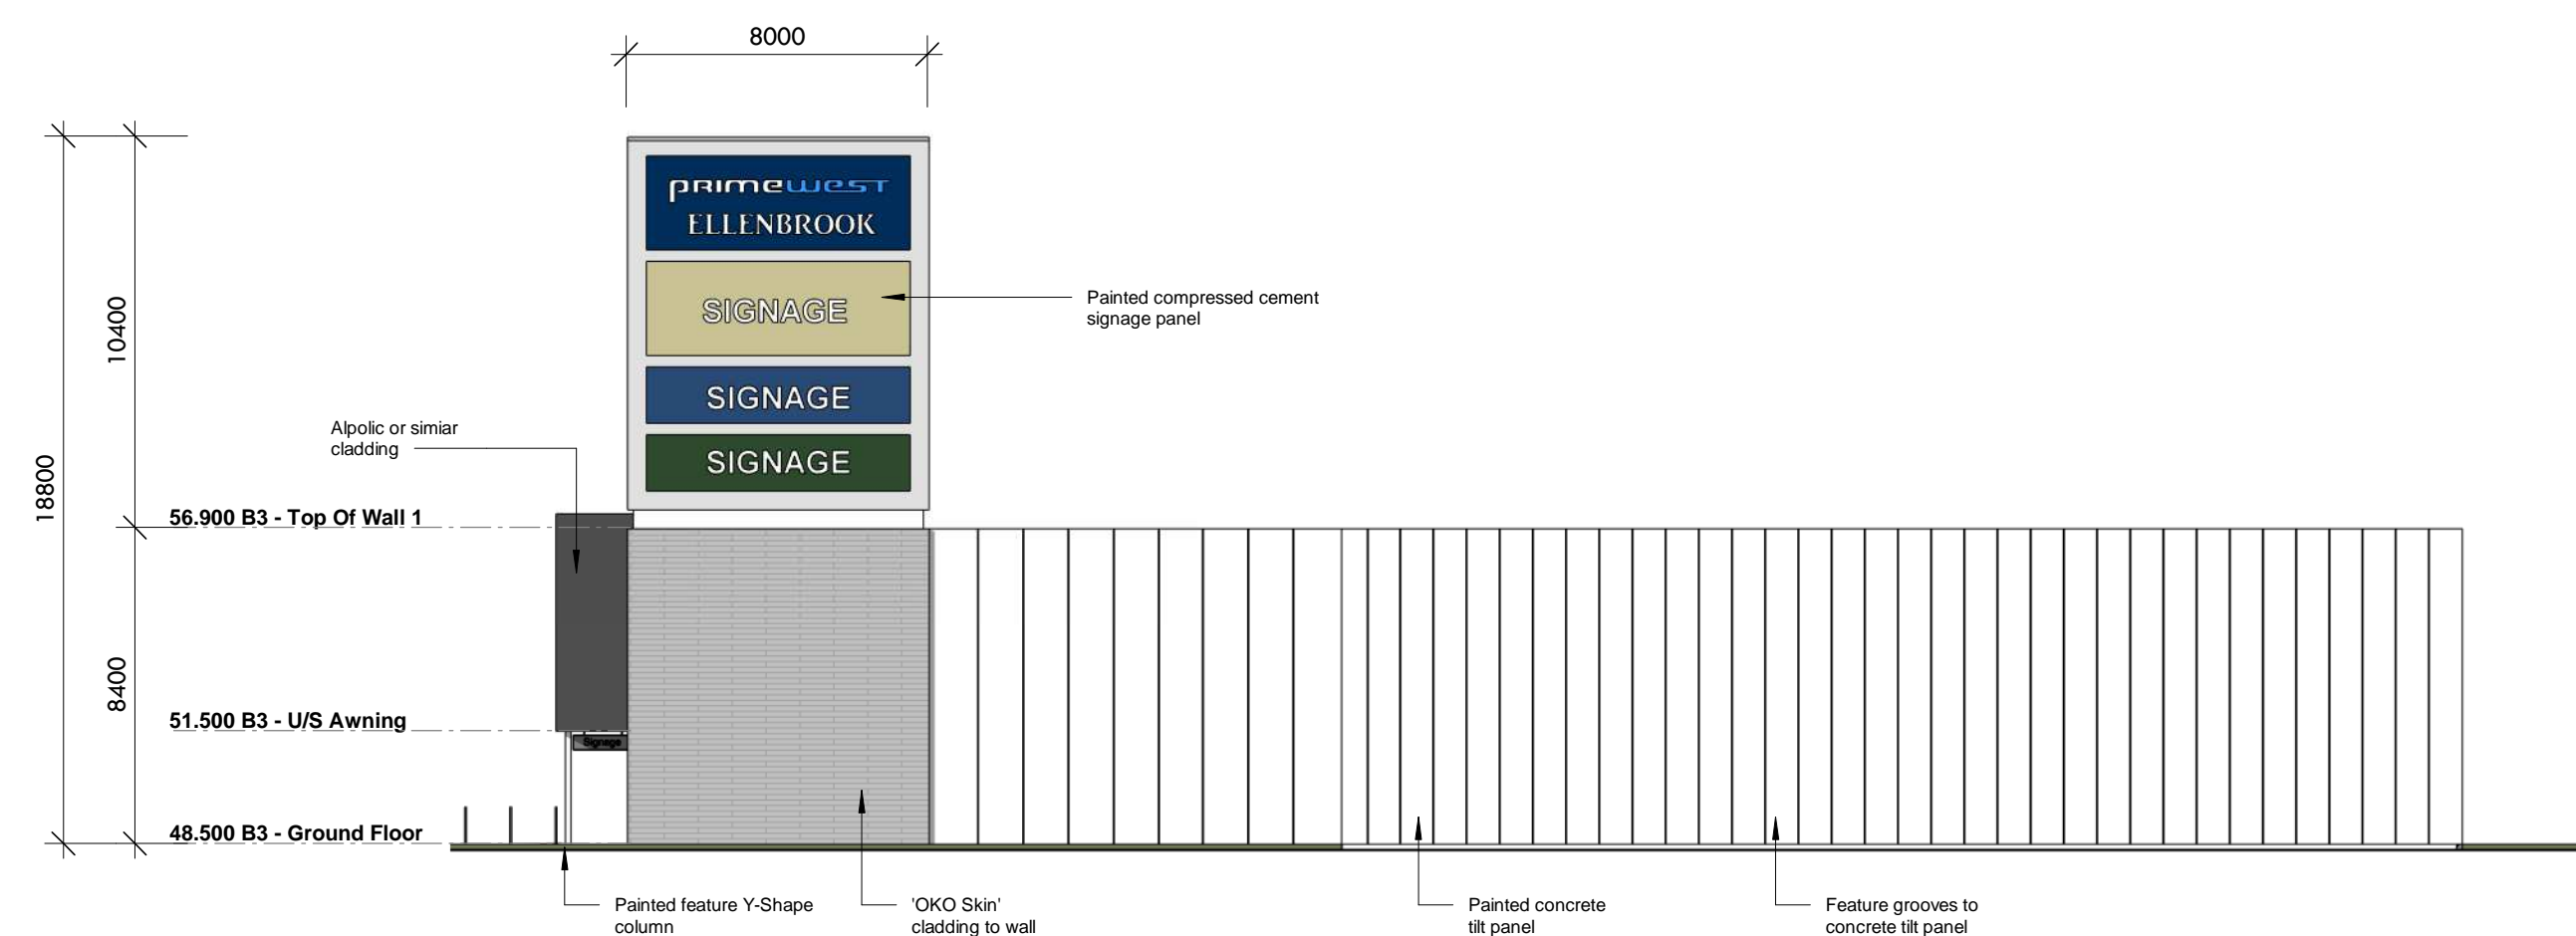

BUILDING 3 - SOUTH-EAST ELEVATION

SCALE: 1 : 200

BUILDING 3

PROPOSED LARGE FORMAT RETAIL DEVELOPMENT & CONVENIENCE STORE / FUEL STATION
 LOCATION: LOTS 7386 THE PROMENADE, ELLENBROOK
 FOR: PRIMEWEST BY: VEND PROPERTY

SK021
 AUGUST 2019
 13
 1 : 200 @ B1

8392 **meyer shircore 55 YEARS**
 architects 1963 | 2018
 © Meyer Shircore & Associates ACN 115 189 216
 Suite 2, Ground Floor, 437 Roberts Road Subiaco WA 6008
 PO Box 1294 Subiaco WA 6904
 t: 08 9381 8511 e: msa@meyershircore.com.au

