



**SINGLE OFFICE TENANCY**  
**FIRST AND SECOND FLOOR PLAN**  
 1:100

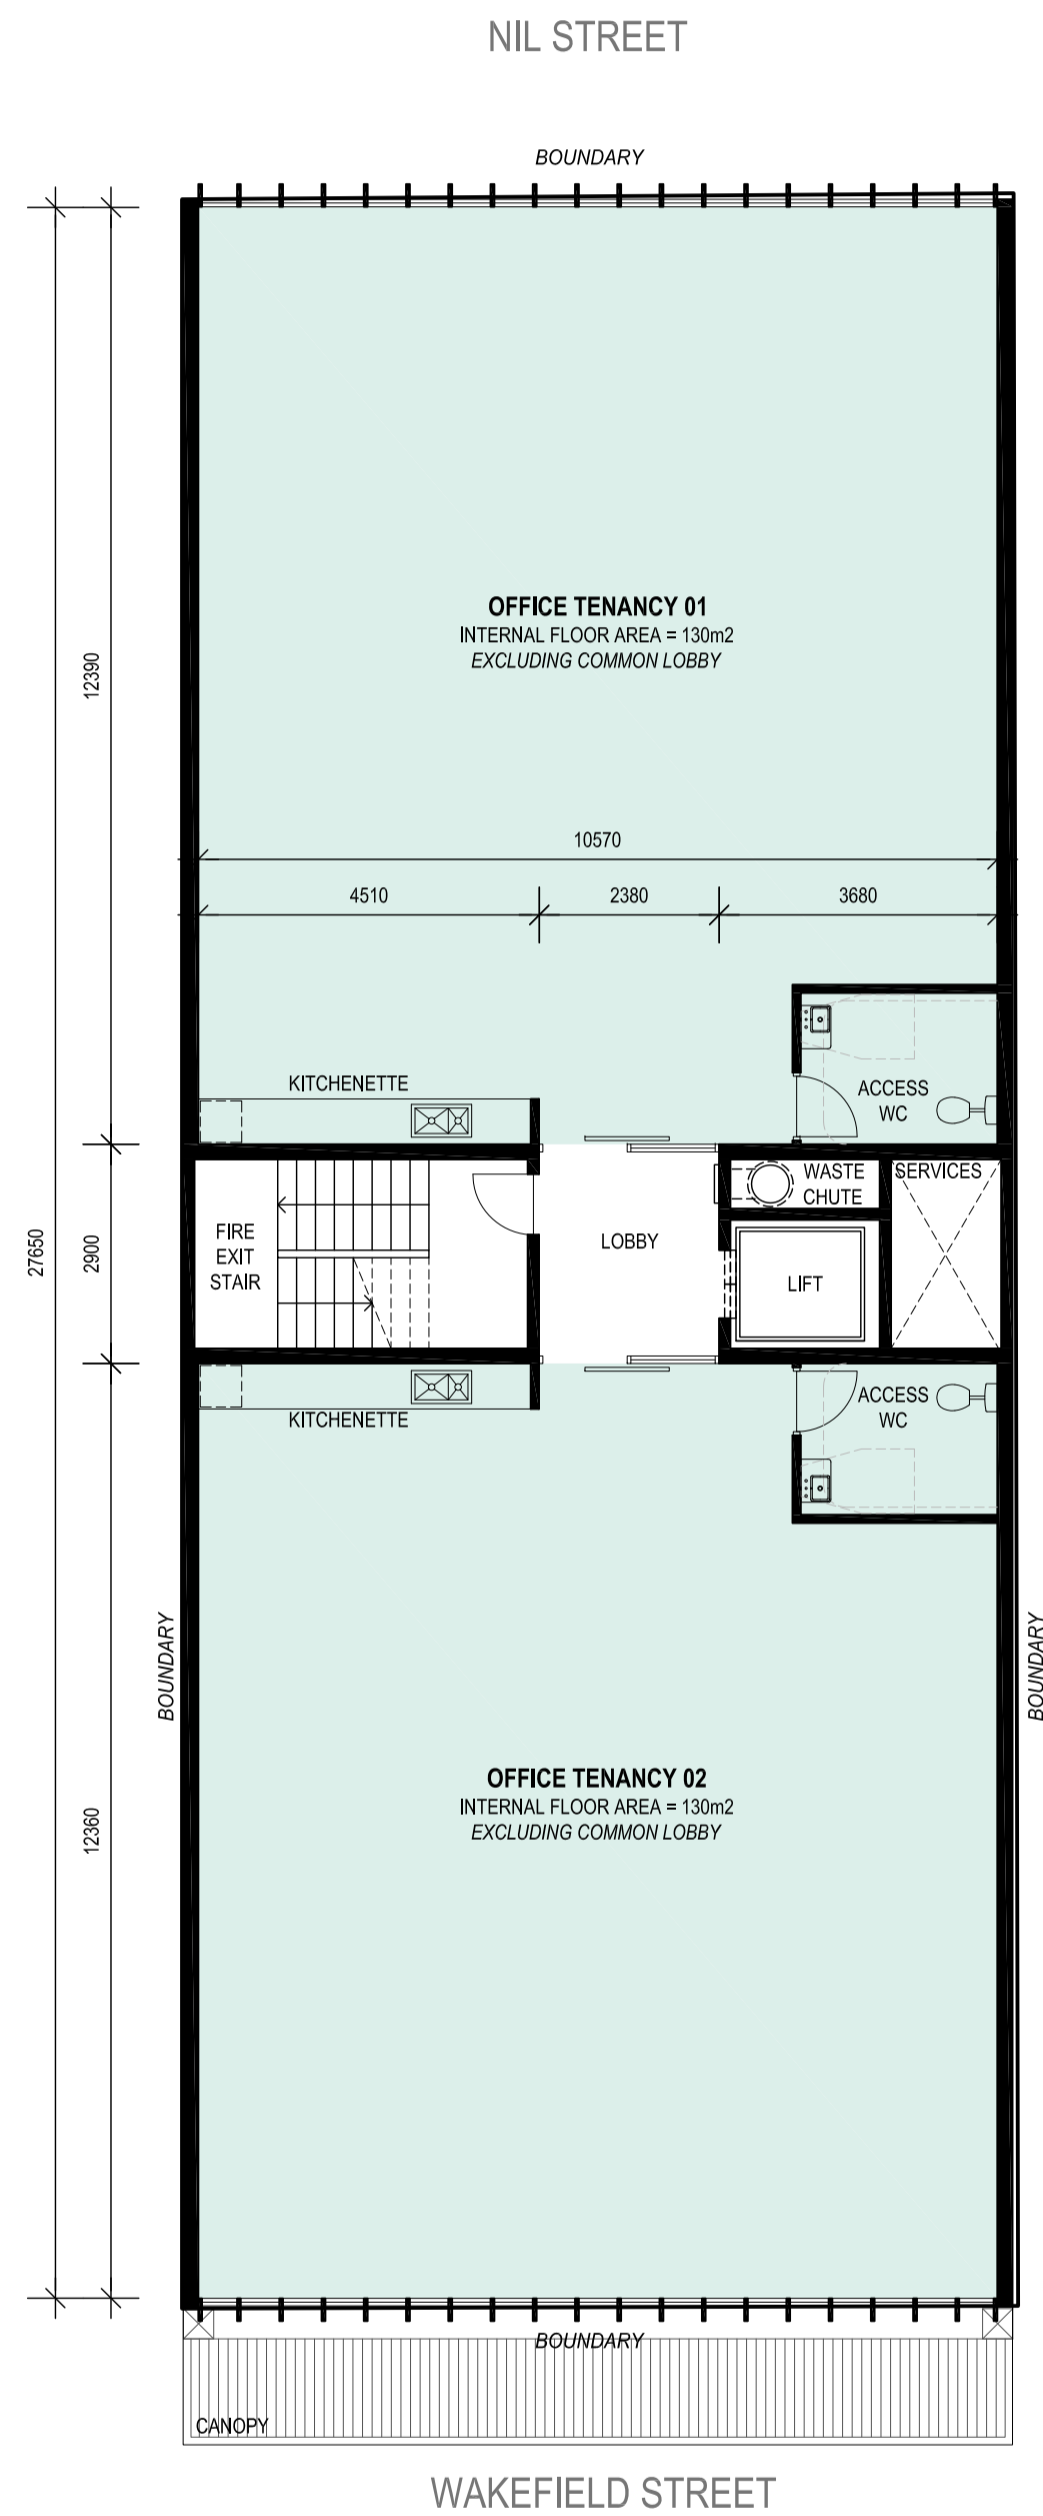

**TWO OFFICE TENANCY**  
**FIRST AND SECOND FLOOR PLAN**  
 1:100

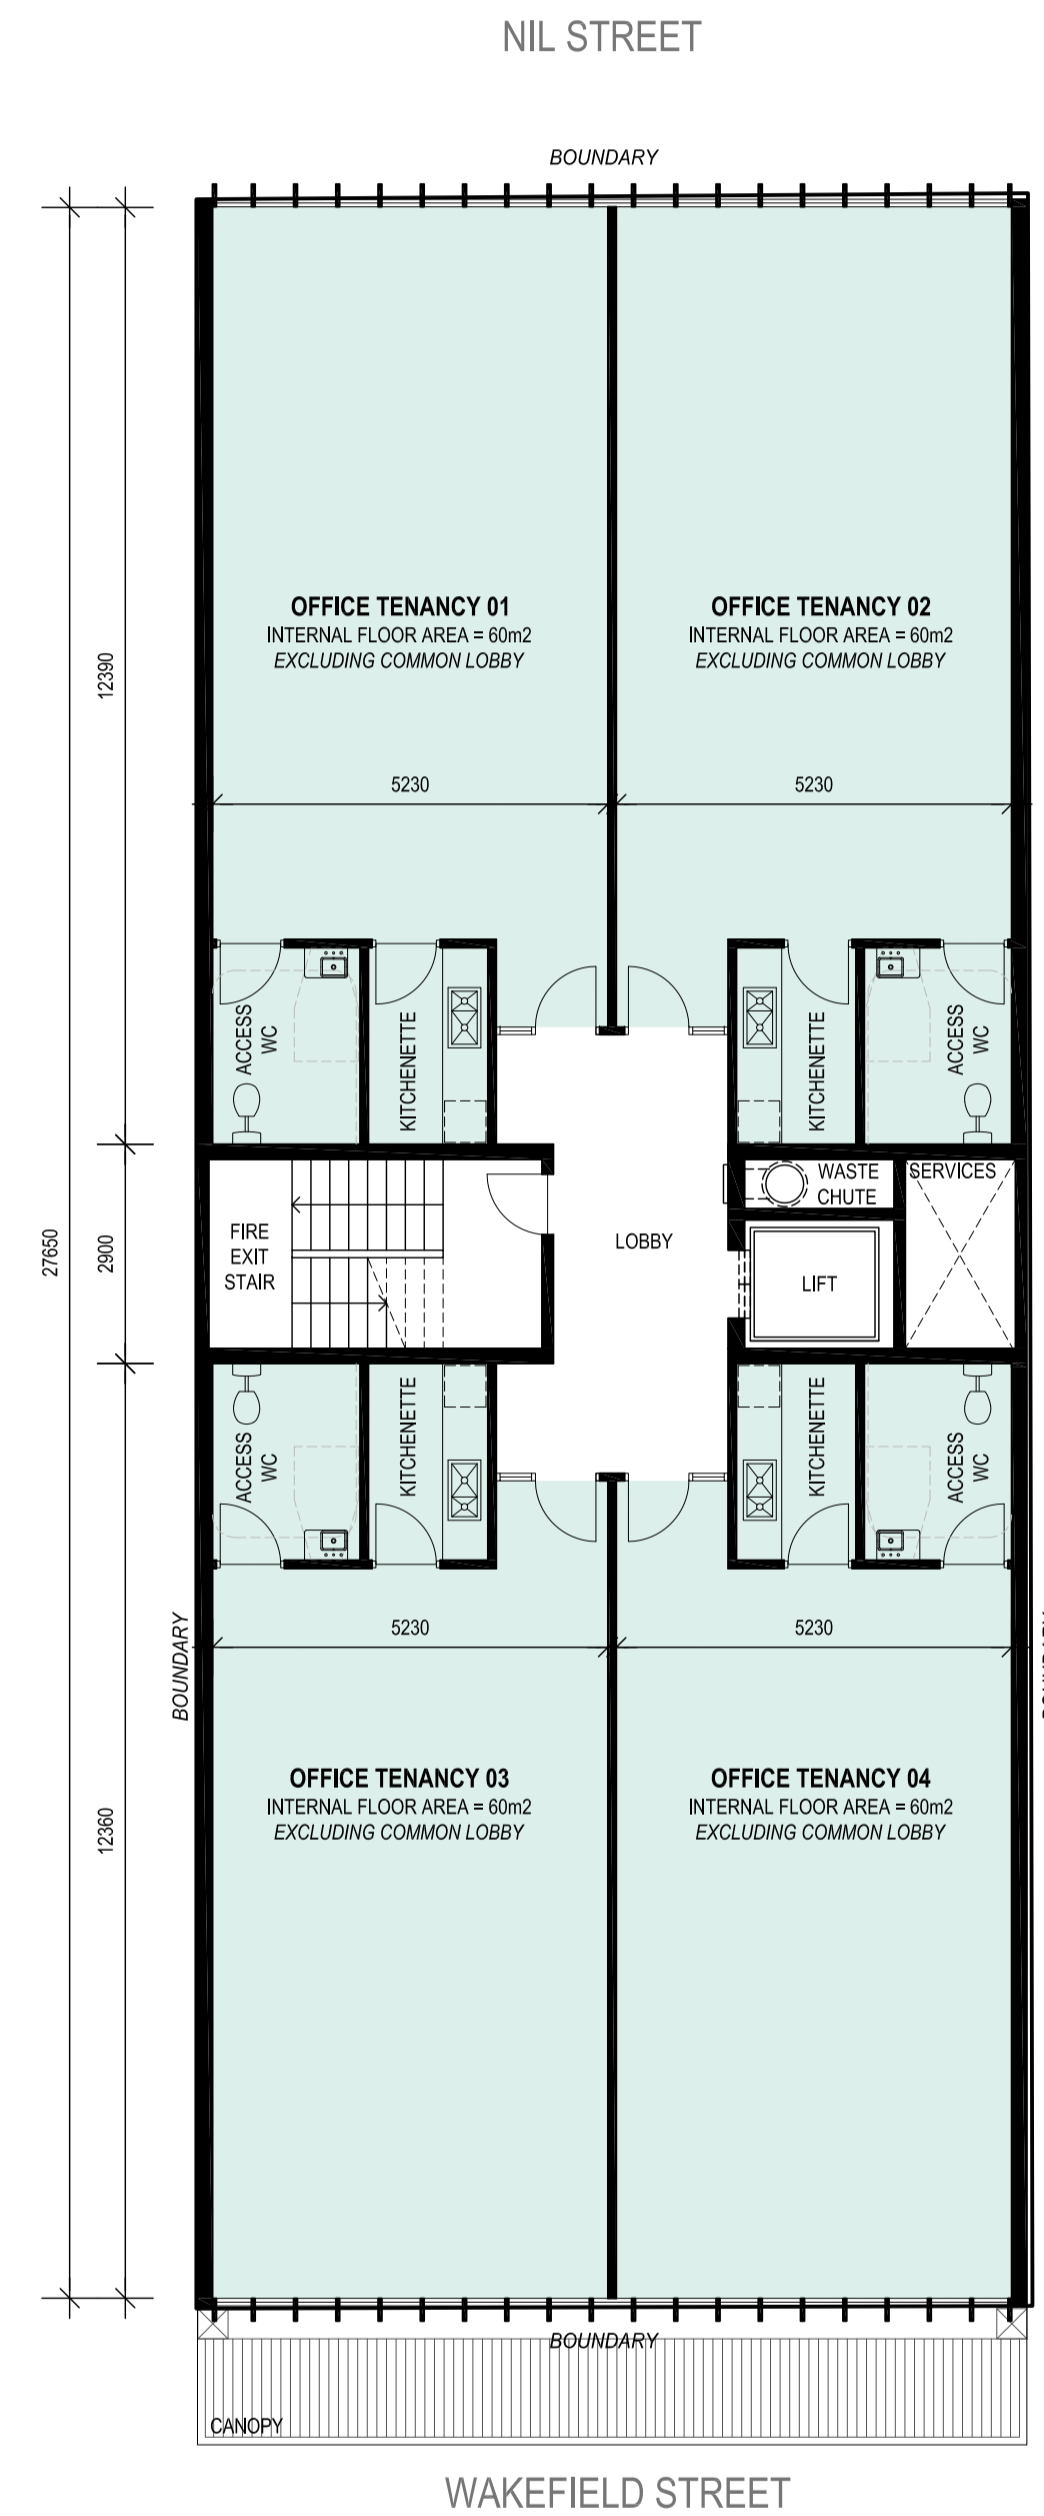

**FOUR OFFICE TENANCY**  
**FIRST AND SECOND FLOOR PLAN**  
 1:100

A 29.08.2016 POPC APPROVAL

**FOR APPROVAL**

**15.060.SK100.A**

PROJECT  
**Wakefield St. Apartments**  
 312-314 Wakefield Street, Adelaide SA 5000

CLIENT  
**Cambridge Commercial**

DRAWING TITLE  
**First and Second Floor Office Tenancies**

DETAILS  
 Drawn **AB / WM**  
 Scale **1:100 @ A1**  
 Date **August 2016**

The architect takes no responsibility for dimensions derived from drawings, applicants to use within dimensions only. Dimensions, scale and all measurements here to be verified by the builder prior to commencement on site. Any discrepancies to be reported to the other immediately & prior any work being undertaken. Drawings to read in conjunction with the specifications.

© Copyright Reserved Alexander Brown Architects 2015