



R . O . W

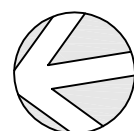

Information Schedule

Title Details	Lot 1 - TP817468
Land Area	418 m ²
Building Area	116 m ²
Total Car Parking	4

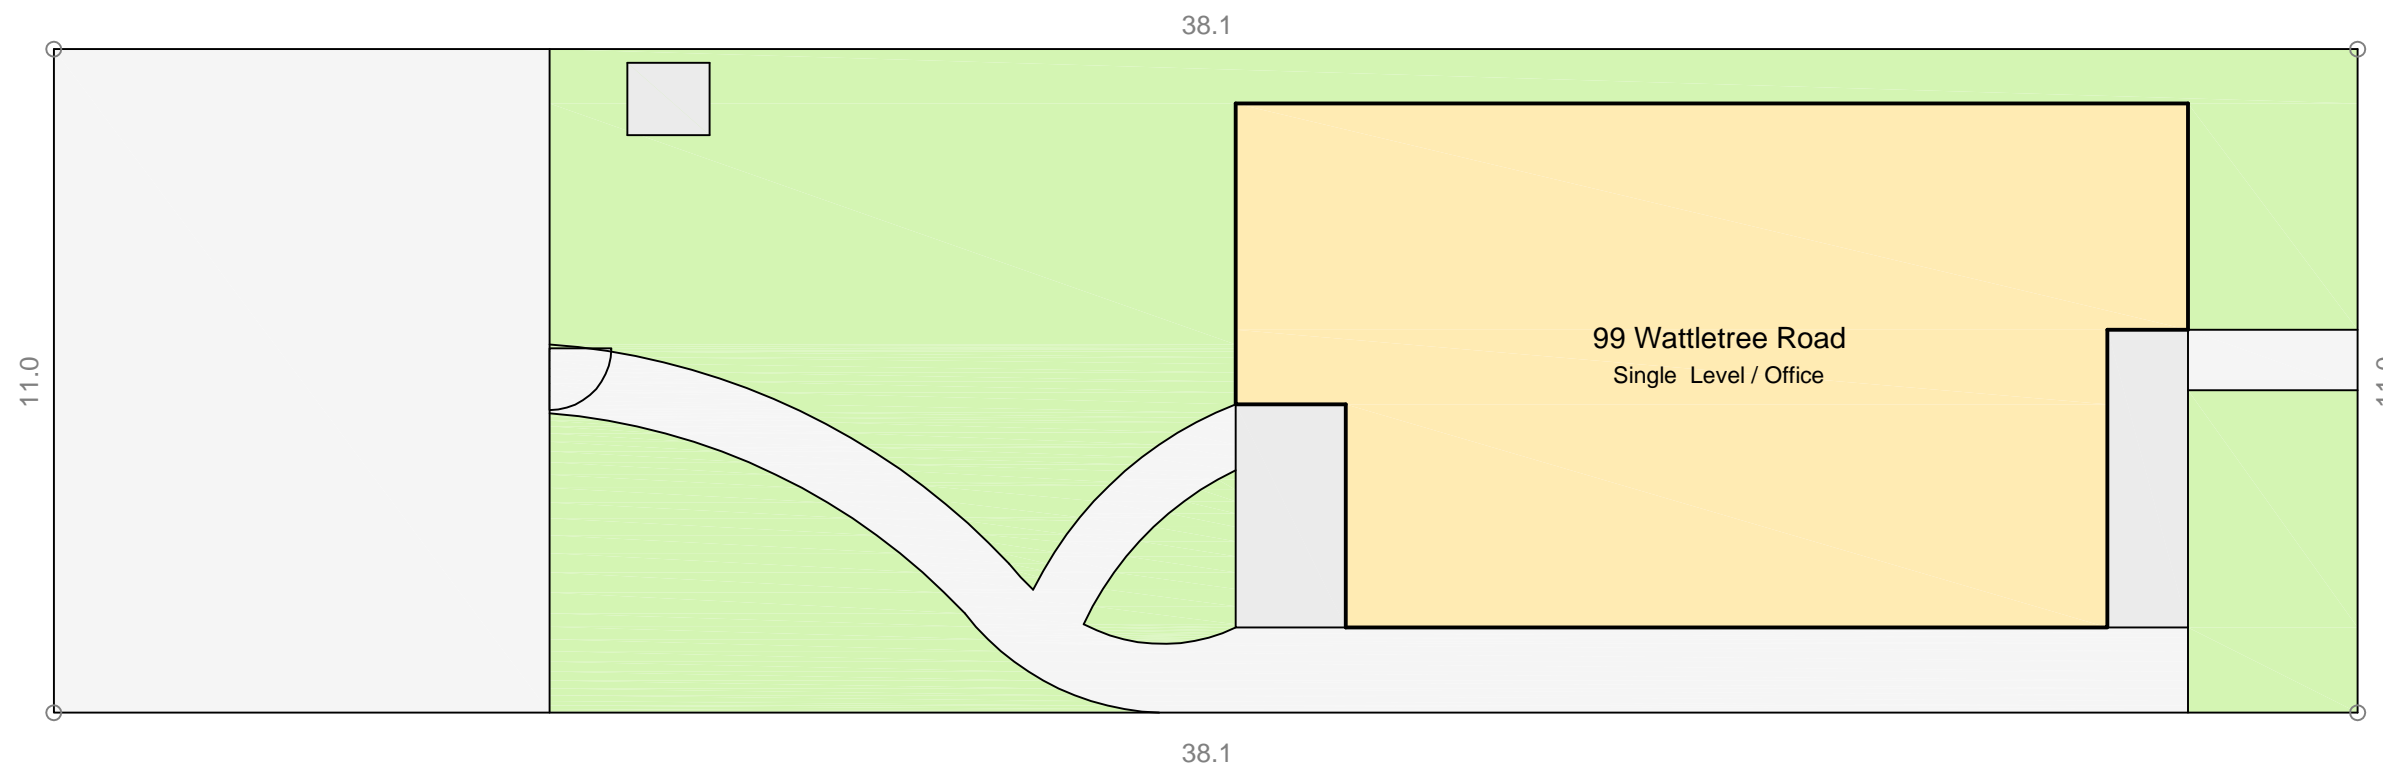

SCALE 1 : 125

Disclaimer: This plan has been prepared for marketing purposes only. Interested parties should undertake their own enquiries as to the accuracy of the information. Areas are approximate and dimension rounding may result in area discrepancies.

All land information taken from the Deposited Plan. Boundaries have not been defined.

Plan
Prepared
For:



SITE PLAN
99 Wattletree Road
ARMADALE, VIC

Date: 18/06/2012	
Ref: 41795	Rev: 0
Drawn: AM	Checked: AM
Scale: 1:125 @ A3	Sheet: 2 of 2

sydney canberra **melbourne** brisbane adelaide perth

REALSERVE

Real Estate Plans & Surveys

P 03 9415 6565

F 03 9923 6307

www.realserve.com.au