


HYLAND STREET

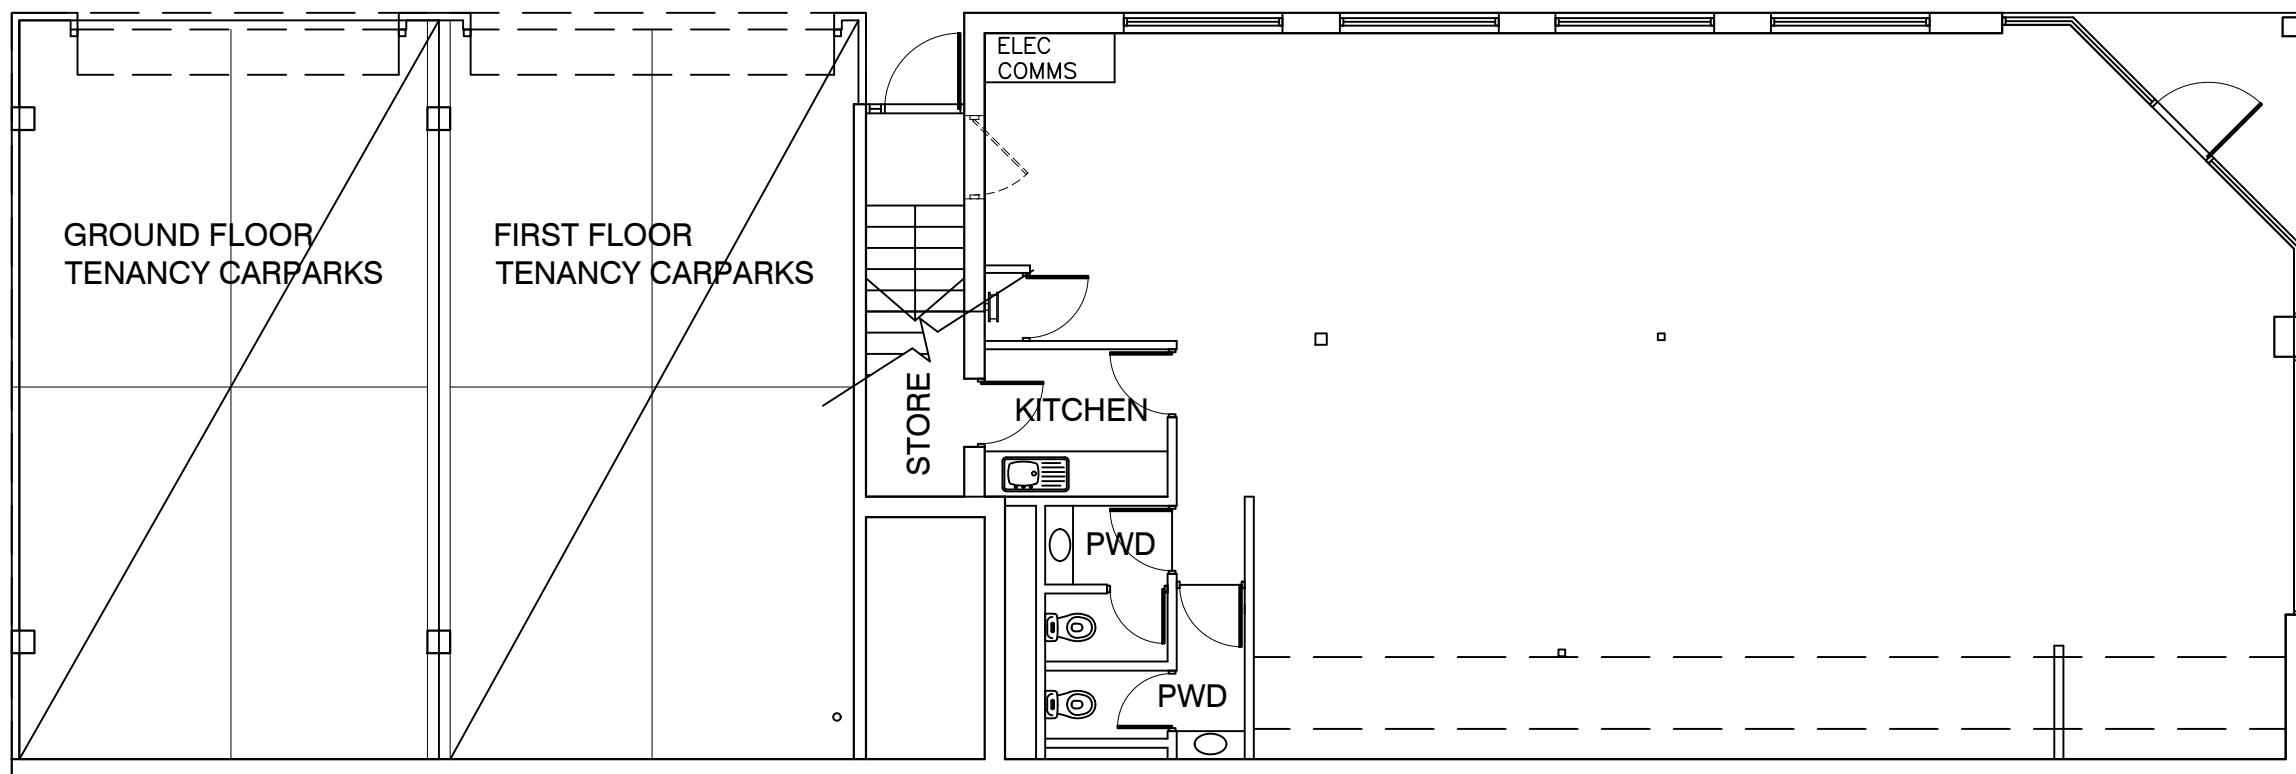

01

Ground Floor Plan

SCALE 1:100


no.	Issues and amendments	by	date	GENERAL NOTES: THESE DRAWINGS ARE NOT TO BE SCALED. THE BUILDER MUST CONFIRM ALL DIMENSIONS AND LEVELS ON SITE PRIOR TO THE COMMENCEMENT ANY BUILDING WORKS OR THE ORDERING OF MATERIALS. THESE DRAWINGS, UNLESS STATED OTHERWISE, ARE TO BE READ IN CONJUNCTION WITH THE ENGINEERING DOCUMENTATION. DISCREPANCIES ARE TO BE CONFIRMED WITH THE ARCHITECT(S) FOR CLARIFICATION. ALL NECESSARY SHOP DRAWINGS MUST BE OBTAINED BY THE BUILDER AND SUBMITTED TO THE ENGINEER PRIOR TO THE COMMENCEMENT OF ANY BUILDING WORKS OR THE ORDERING OF MATERIALS. THESE DRAWINGS DO NOT INCLUDE THE NECESSARY COMPONENTS FOR CONSTRUCTION SAFETY. BUILDER IS TO ENSURE THE STRUCTURAL INTEGRITY OF THE SITE AT ALL TIMES.

AMG architects
Contemporary Sustainable Professional
design building management
www.amgarchitects.com.au

AMG Architects Melbourne
Level 1, 61-63 Commercial Rd
South Yarra
m:0412-318354
e:mag@amgarchitects.com.au

PROJECT:
South Yarra Offices
61-63 Commercial Rd
South Yarra Tenancy
CLIENT:

TITLE: Ground Floor Plan
SCALE: 1:100
DRAWN: MAG
DATE: May '17
REVISION: -
DRAWING No: 11-507
SK00

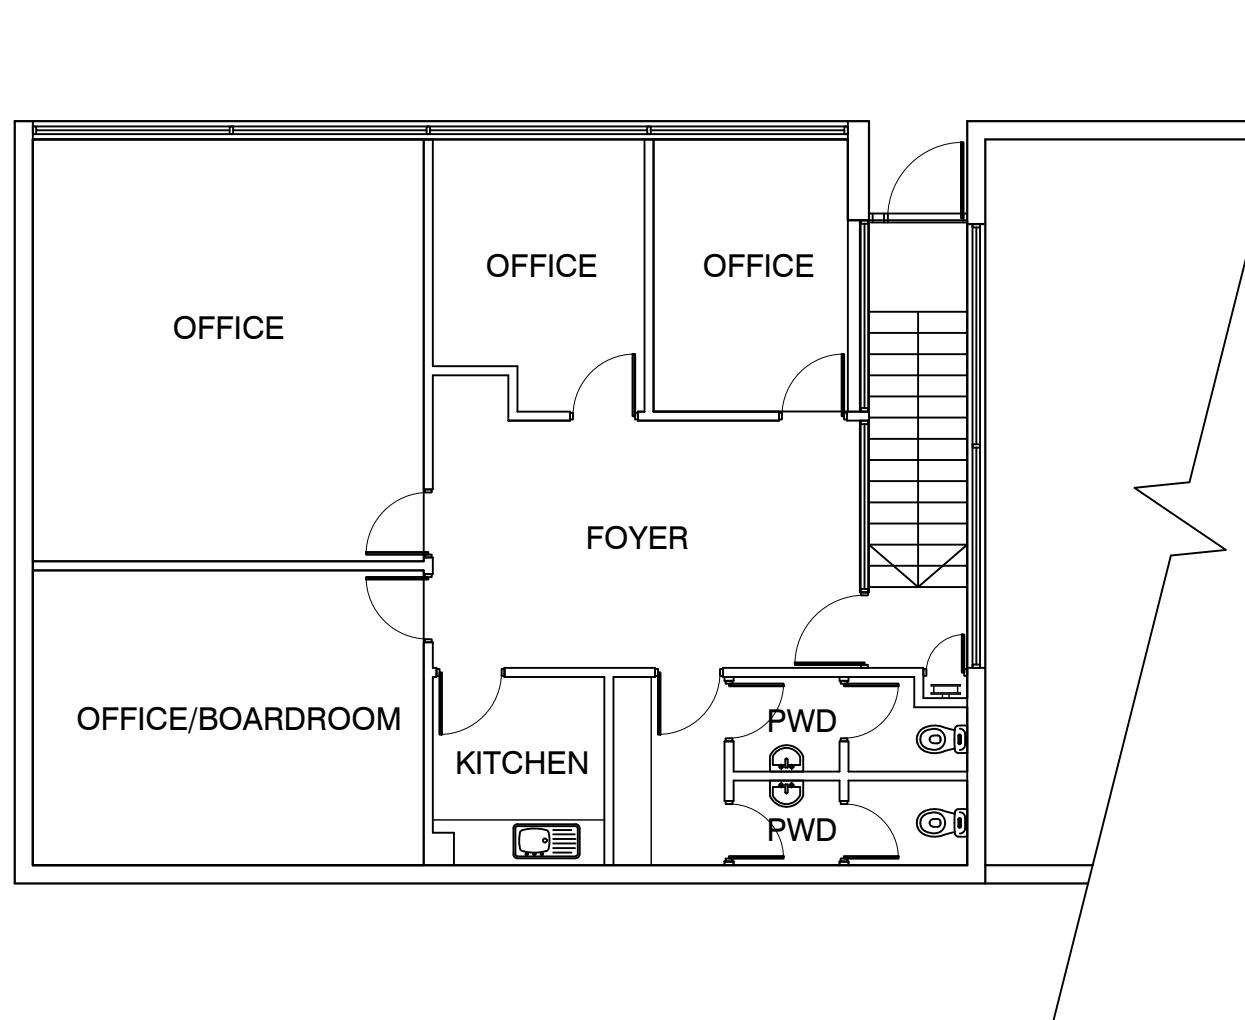

Upper Floor Plan

SCALE 1:100

AMG architects

design building management
www.amqarchitects.com.au

AMG Architects Melbourne
Level 1, 61-63 Commercial Rd
South Yarra
m:0412-318354
e:mag@amgarchitects.com.au

PROJECT: South Yarra Office
61-63 Commercial
South Yarra

TITLE: Upper Floor Plan		
SCALE: DRAWN: DATE: REVISION:	1:100 MAG Feb 2024 —	DRAWING No: 11-507 SK00