


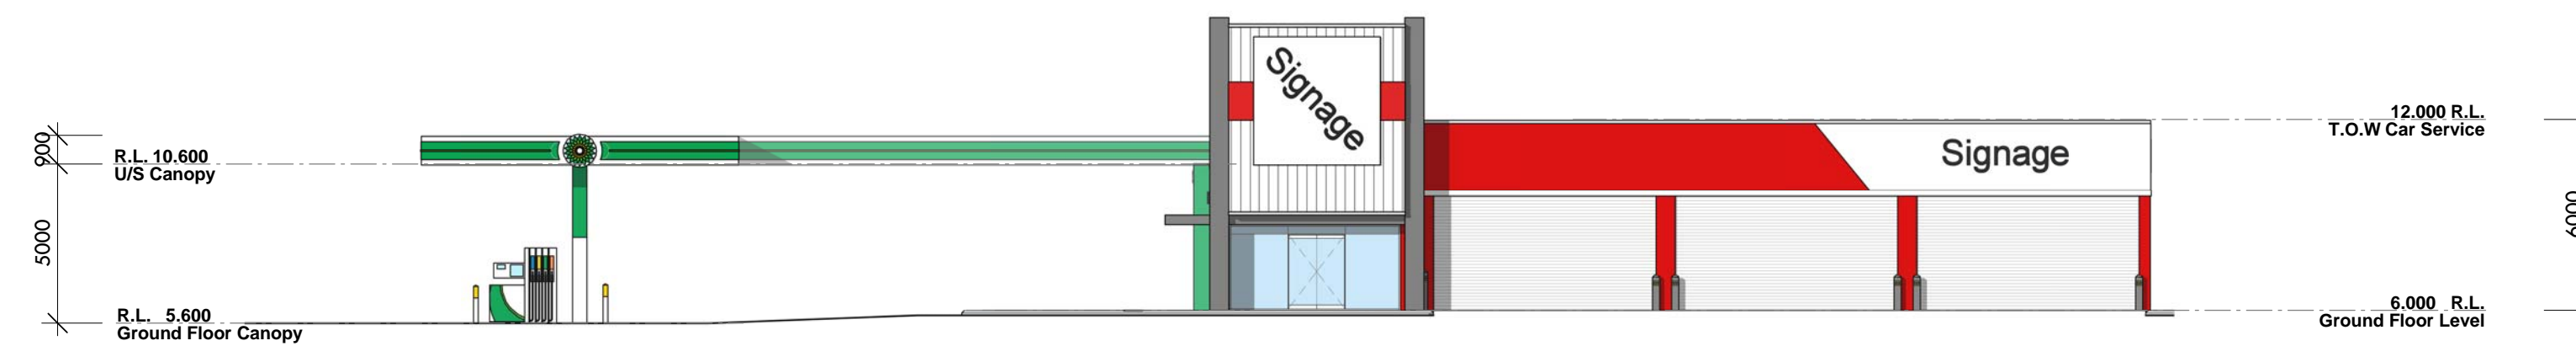


SOUTH ELEVATION (DIXON ROAD) WITH FUEL CANOPY  
SCALE: 1:200




SOUTH ELEVATION (DIXON ROAD) WITHOUT FUEL CANOPY  
SCALE: 1:200




EAST ELEVATION (EVINRUDE BEND)  
SCALE: 1:200

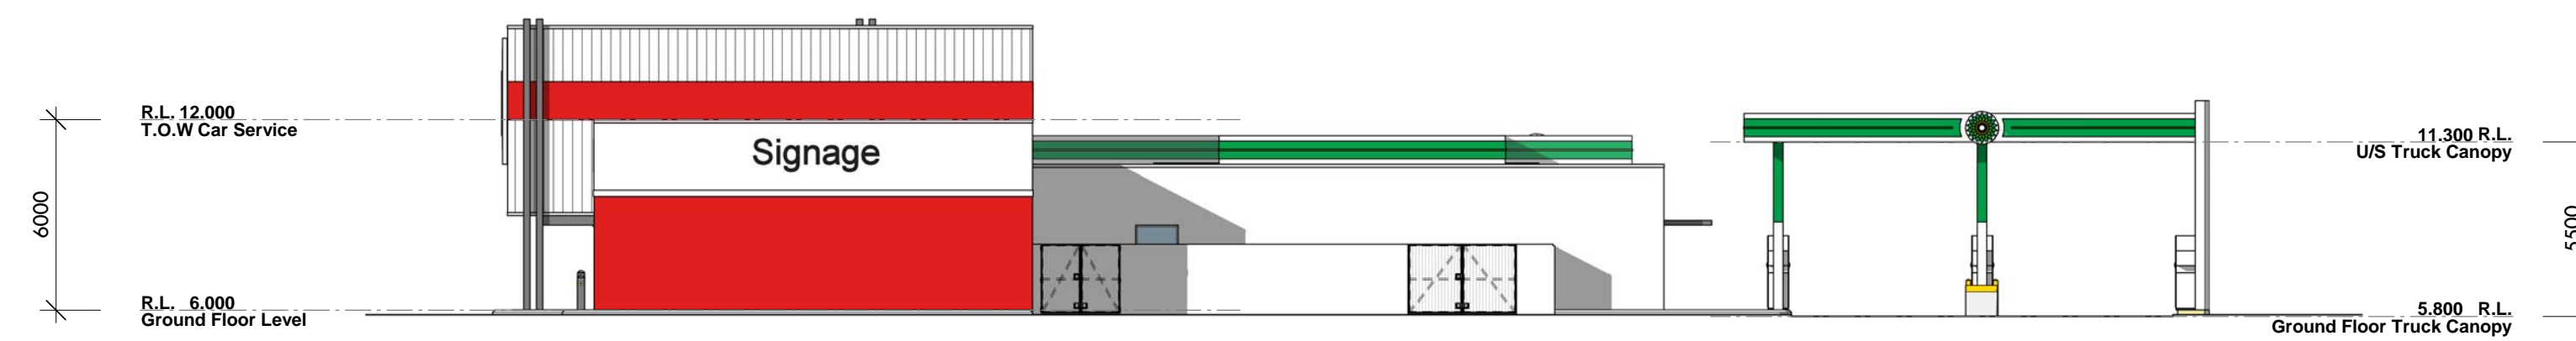

NORTH ELEVATION (WHITTLE ROAD)  
SCALE: 1:200

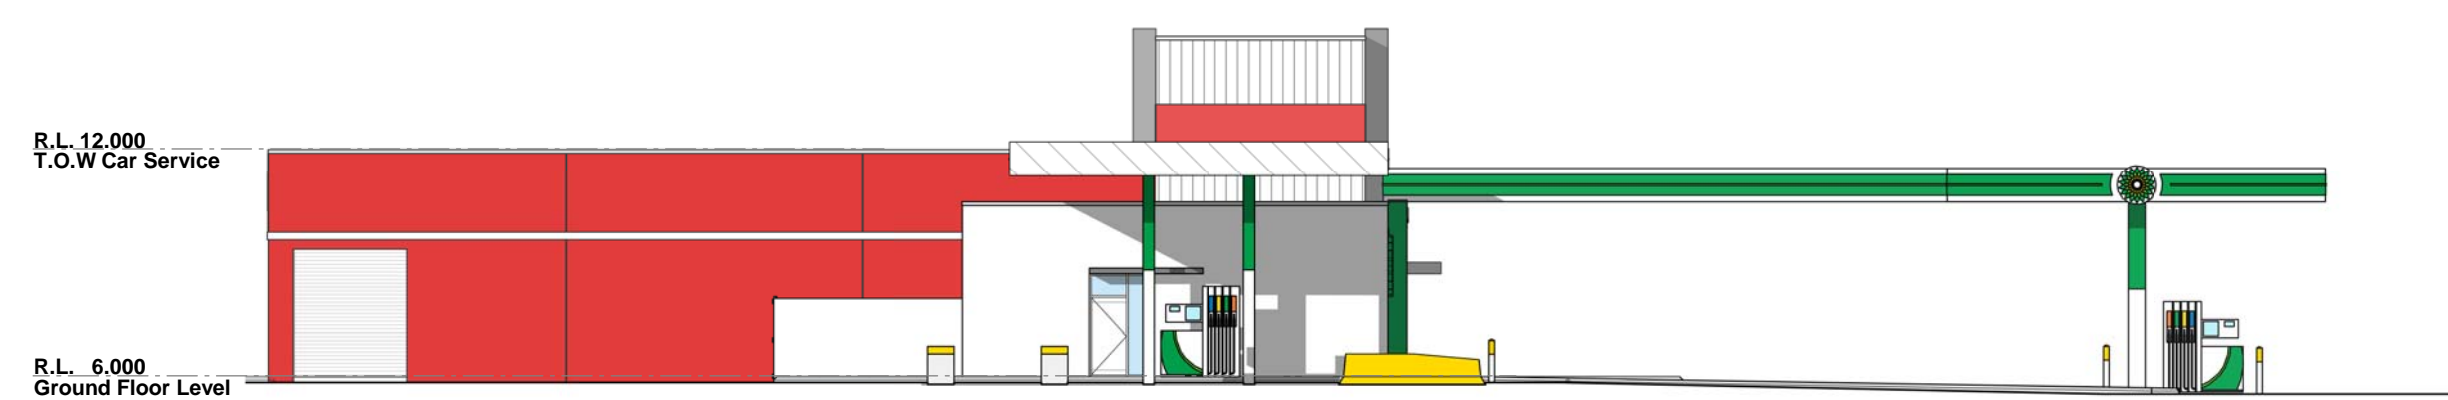

WEST ELEVATION WITHOUT BOUNDARY WALL  
SCALE: 1:200

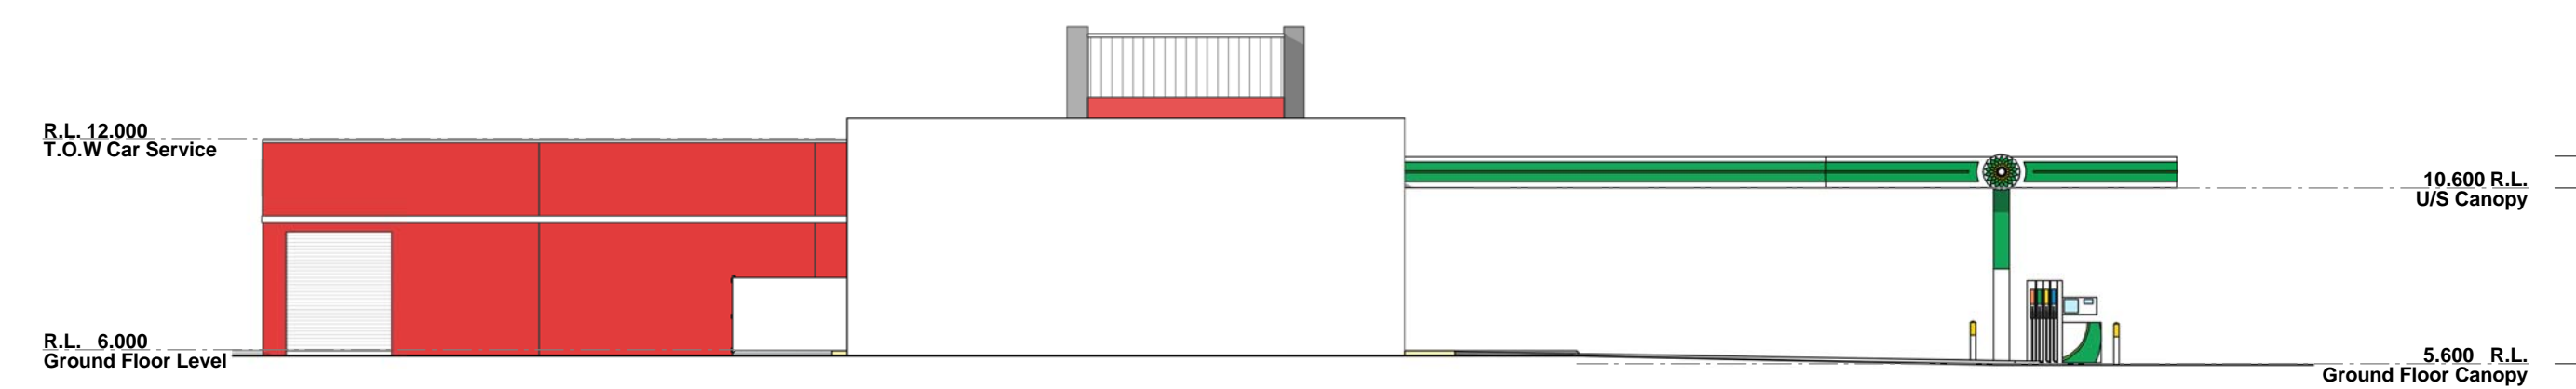

WEST ELEVATION WITH BOUNDARY WALL  
SCALE: 1:200

**PROPOSED FUEL STATION & CAR SERVICE**  
 LOCATION: LOTS 36, CNR DIXON ROAD & EVINRUDE BEND, ROCKINGHAM  
 FOR: DAWNMARK HOLDING PTY LTD. AFT THE ELEMENT UNIT TRUST BY: VEND PROPERTY

SK012  
 FEB 2019  
 4  
 1:200 @ B1

**8236** **shircore** **55** YEARS  
 architects 1963 | 2018



© Meyer Shircore & Associates ACN 115 189 216  
 Suite 2, Ground Floor, 437 Roberts Road Subiaco WA 6008  
 P.O. Box 1294 Subiaco WA 6904  
 t: 08 9381 8511 e: msa@meyershircore.com.au