



EXISTING PLAN

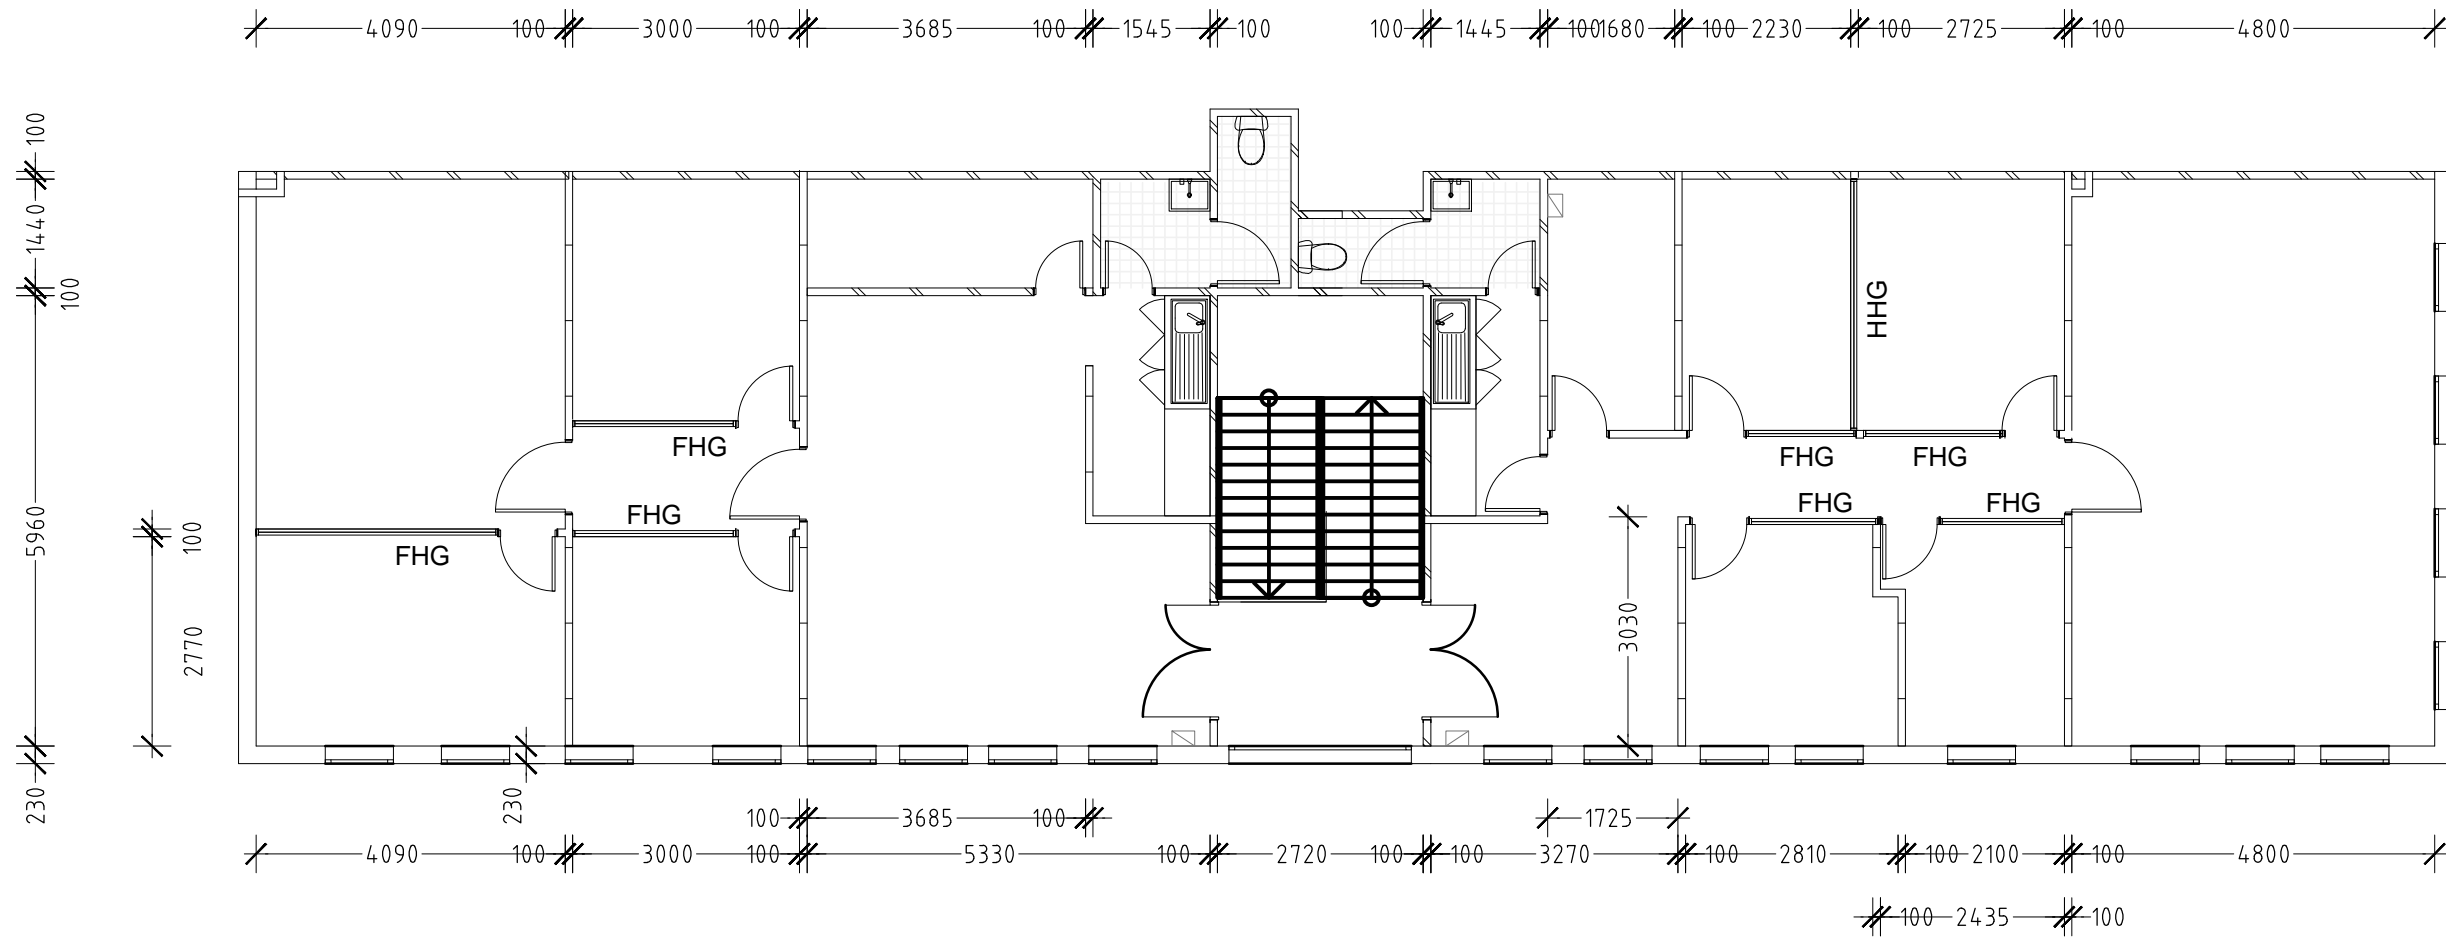

FLOOR PLAN

Scale 1:100
Total Square Meters: 189M2

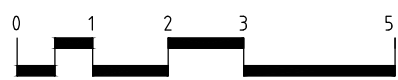

PARTITIONING LEGEND

- EXISTING BRICK OR PLASTERBOARD PARTITION OR GLAZING
- NEW FULL HEIGHT PLASTERBOARD PARTITION
64mm STEEL STUDS COVERED WITH 13mm THICK PLASTERBOARD. FILLED WITH POLYESTER INSULATION. PAINTED IN 2 COATS OF SOLVER ENAMEL. COLOUR AS SPECIFIED.
100mm CLEAR ANODISED ALUMINIUM SKIRTING
- NEW FULL HEIGHT GLASS PARTITION
CLEAR FULL HEIGHT GLASS. SILICONE BUTT JOINTED. CONFORMING TO AUSTRALIAN STANDARDS 1288. FIXED IN 45MM X 25MM ALUMINIUM SUITE
- NEW 1/2 HEIGHT PLASTERBOARD PARTITION TO 1200MM H WITH GLASS ABOVE TO CEILING HEIGHT. 64mm STEEL STUDS COVERED WITH 13mm THICK PLASTERBOARD. PAINTED IN 2 COATS OF SOLVER ENAMEL. COLOUR AS SPECIFIED. 100mm BLACK MASONITE SKIRTING. CLEAR GLASS ABOVE FIXED IN AN ALUMINIUM SUITE AND SILICONE BUTT JOINTED.
- NEW 1/2 HEIGHT PLASTERBOARD PARTITION TO 1200MM H 64mm STEEL STUDS COVERED WITH 13mm THICK PLASTERBOARD. PAINTED IN 2 COATS OF SOLVER ENAMEL. COLOUR AS SPECIFIED.
100mm CLEAR ANODISED ALUMINIUM SKIRTING
- DEMOLITION
FULL HEIGHT BRICK OR PLASTERBOARD PARTITIONS, DOORS AND GLAZING TO BE REMOVED.
- CHANGE IN CEILING HEIGHT OR BULKHEAD
CEILING HEIGHT RAISED TO 3500 AFL
- NEW 1800mm HIGH DUCTED SCREEN
900mm LONG SCREEN COVERED IN STANDARD RIM FABRIC COLOUR AS SPECIFIED. ALUMINIUM FRAME POWDERCOATED IN STANDARD DULUX POWDERCOAT COLOUR AS SPECIFIED. BASE DUCTED.
- EXISTING DOORS
- NEW DOOR
REFER TO DOOR SCHEDULE
MIN 920mm
- CT
2700
CEILING FINISH
(CT - CEILING TILE, F P/B - FLUSH PLASTERBOARD)
CEILING HEIGHT
- N
E
R
NEW
EXISTING
RELOCATE

A	EXISTING PLAN	11.07.16
---	---------------	----------

REV: DETAILS: DATE:

CONTRACTORS MUST CHECK ALL DIMENSIONS ON SITE BEFORE STARTING ANY WORK OR SHOP DRAWINGS. FIGURED DIMENSIONS TO TAKE PRECEDENCE OVER SCALE READINGS.

CLIENT:

BURGESS RAWSON
319 STIRLING HWY
CLAREMONT, 6010

9 DONOVAN STREET
OSBORNE PARK WA 6017
T: 08 9347 1800
F: 08 9347 1899
W: www.tkofitouts.com.au

DRAWING TITLE

CONCEPT PLAN

DATE	DRAWN BY	PROJECT #	DRAWING NO.
11.07.16	GN	-	C01
SCALE	REVISION		
1:100@A3	A		

THIS DRAWING ARE THE PROPERTY OF TKO. COPYRIGHT IS RESERVED BY THEM AND THE DRAWING IS ISSUED ON THE CONDITION THAT IT IS NOT COPIED, REPRODUCED, RETAINED OR DISCLOSED TO ANY UNAUTHORISED PERSON, EITHER WHOLLY OR IN PART, WITHOUT CONSENT IN WRITING BY TKO.