

GROUND FLOOR SITE PLAN

P (08) 8312 6155

JOB No: 2023-168

MAVTECT DESIGNS

CLIENT: MERLINO DEVELOPMENT GROUP ADDRESS: 102-110 GLENROY AVE, PENNINGTON PROJECT: PROPOSED WAREHOUSES

M 0401 626 367

DRAWING TITLE: GROUND FLOOR SITE PLAN PROJECT STAGE: PLANNING DRAWING SCALE: As indicated @ A1 DRAWN: MG

A 150 Richmond Road, Marleston SA 5033

E admin@mavtectdesigns.com.au




PRINT IN COLOUR

TOTAL BUILDING AREA: 32

0 2 4 6 8

GLENROY STREET

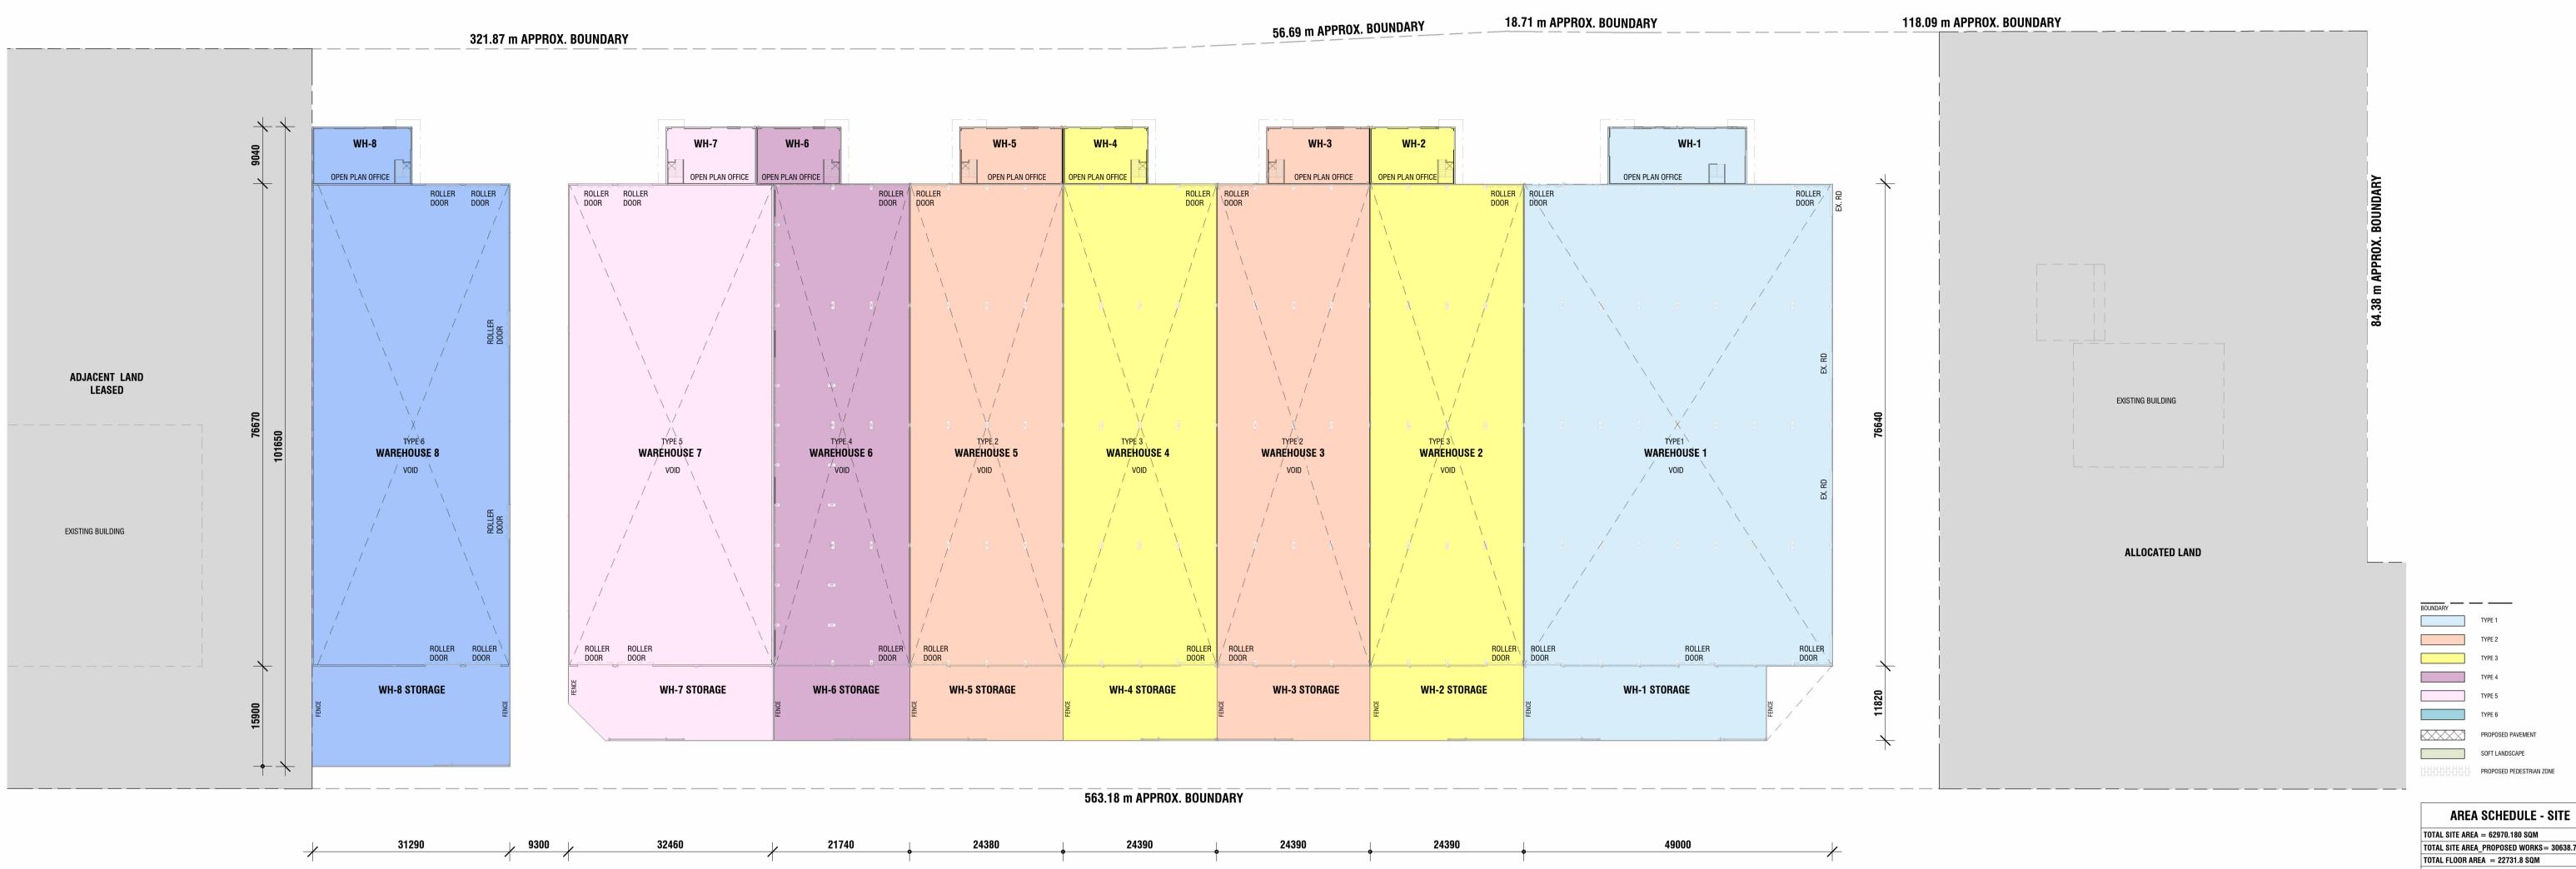

FIRST FLOOR SITE PLAN

P (08) 8312 6155

MAVTECT DESIGNS

CLIENT: MERLINO DEVELOPMENT GROUP

ADDRESS: 102-110 GLENROY AVE, PENNINGTON

PROJECT: PROPOSED WAREHOUSES

JOB No: 2023-168

M 0401 626 367

DRAWING TITLE:
FIRST FLOOR SITE PLAN
PROJECT STAGE: PLANNING
DRAWING SCALE: As indicated @ A1 DRAWN: MG

A 150 Richmond Road, Marleston SA 5033

REV DATE NOTES R

E admin@mavtectdesigns.com.au



TOTAL BUILDING AREA: 32