

SELECTED N
TILES OVER
STRIP FLOOR

REINSTATE ORIGINAL
CHIMNEYPIECE

SELECTED NEW TIMBER
STRUCTURAL STRIP FLOORING
RUNNING NORTH/SOUTH
OVER EXISTING REINFORCED
CONCRETE SLAB

EXISTING FULL MASONRY &
STONE PARTY WALL

EXISTING F1
STONE PAR

TIMBER & STEEL
OPEN RISER STAIR


TIMBER SUPPORTED
CLOSED WINDERS

CONSTRUCT NEW DOOR
OPENING & INSTALL NEW
APPROVED DOOR & FRAME

PORCH

GROUND FLOOR
PLAN 1:50

FIRST
PLAN

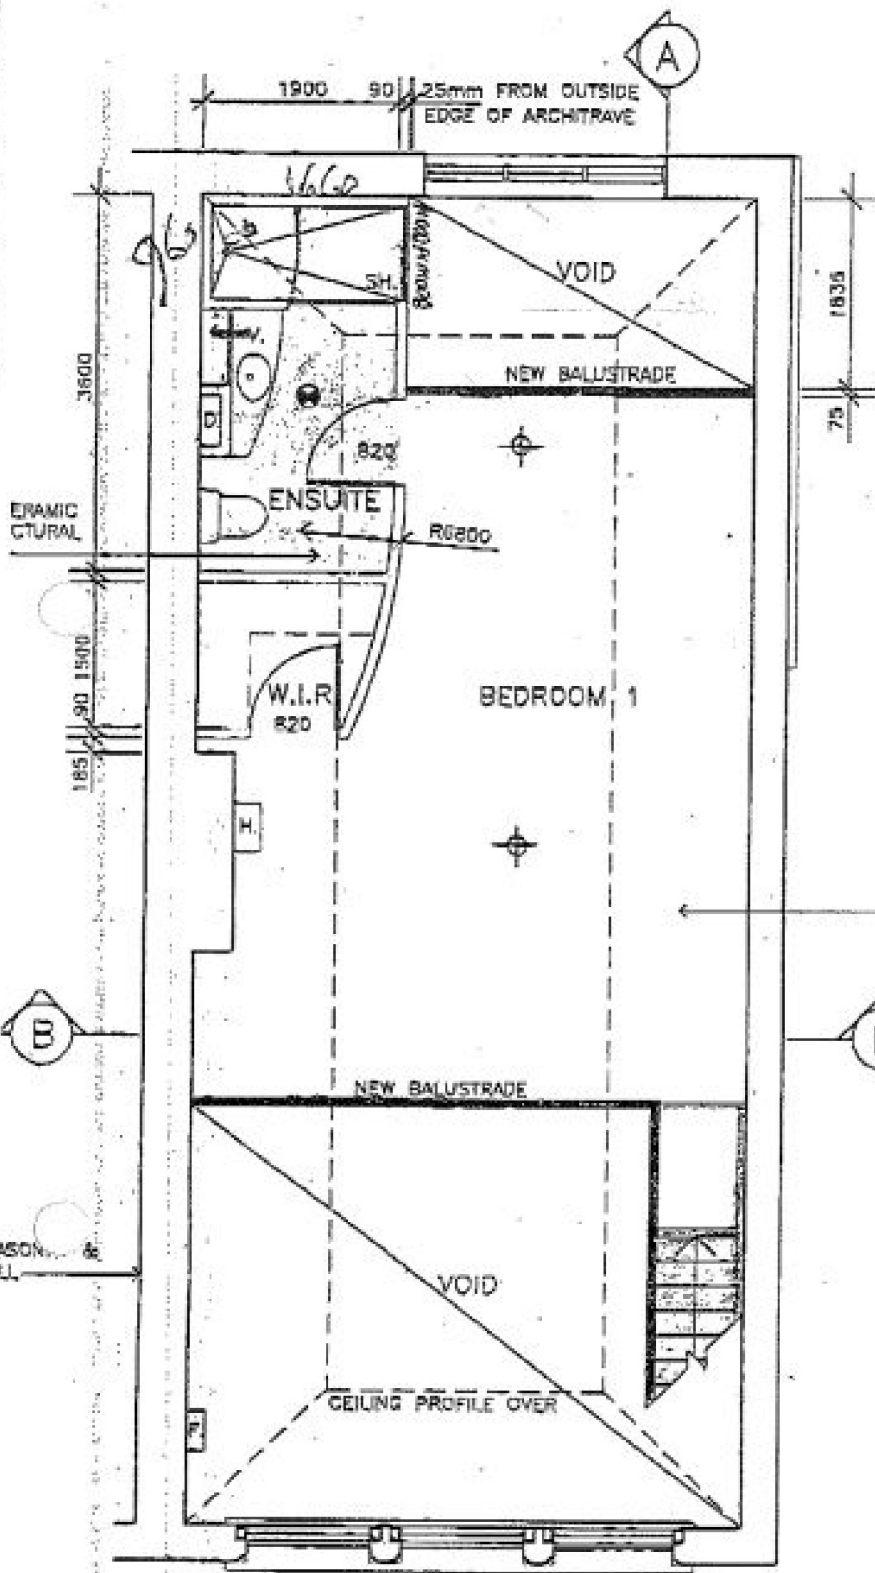

LEGEND

- H. EXISTING GAS WALL HEATER
- D. DUCT FOR ALL SERVICES
- V. VANITY UNIT
- SH. SHOWER
- F. EXISTING FLUE

- ⊕ MECHANICAL VENTILATION OF A MIN. 25 LITRES PER SECOND DUCTED TO OUTSIDE AIR
- * SMOKE DETECTORS TO BE PROVIDED ON EACH LEVEL WIRED TO MAINS SUPPLY SUPPLIED AND INSTALLED AS PER AS 3786
- * GLAZING ADJACENT TO SHOWER TO BE OF 5.38mm LAMINATED SAFETY GLAZING TO AN AREA UP TO 2m² AS PER AS 1288/1004

← SELECTED NEW TIMBER STRUCTURAL STRIP FLOORING

PROJECT 7/38 BELL STREET FITZROY	
DRAWING TITLE FLOOR PLANS	
	DRAWN W.J.M.
SCALE 1:50	DATE 5-11-95
DRAWING NO. 6000-A	SHEET NO. 2 OF 6

40


FLOOR
50
(NINE FLOOR)

CITY OF YARRA
YARRA BUILDING SERVICES

APPROVED

These plans/documents form part of Building Permit
No. 3759 Date 28/11/95
Sheet 2 of 8
Relevant Building Surveyor:

CITY OF YARRA
YARRA BUILDING
SERVICES
20 NOV 1995
RECEIVED

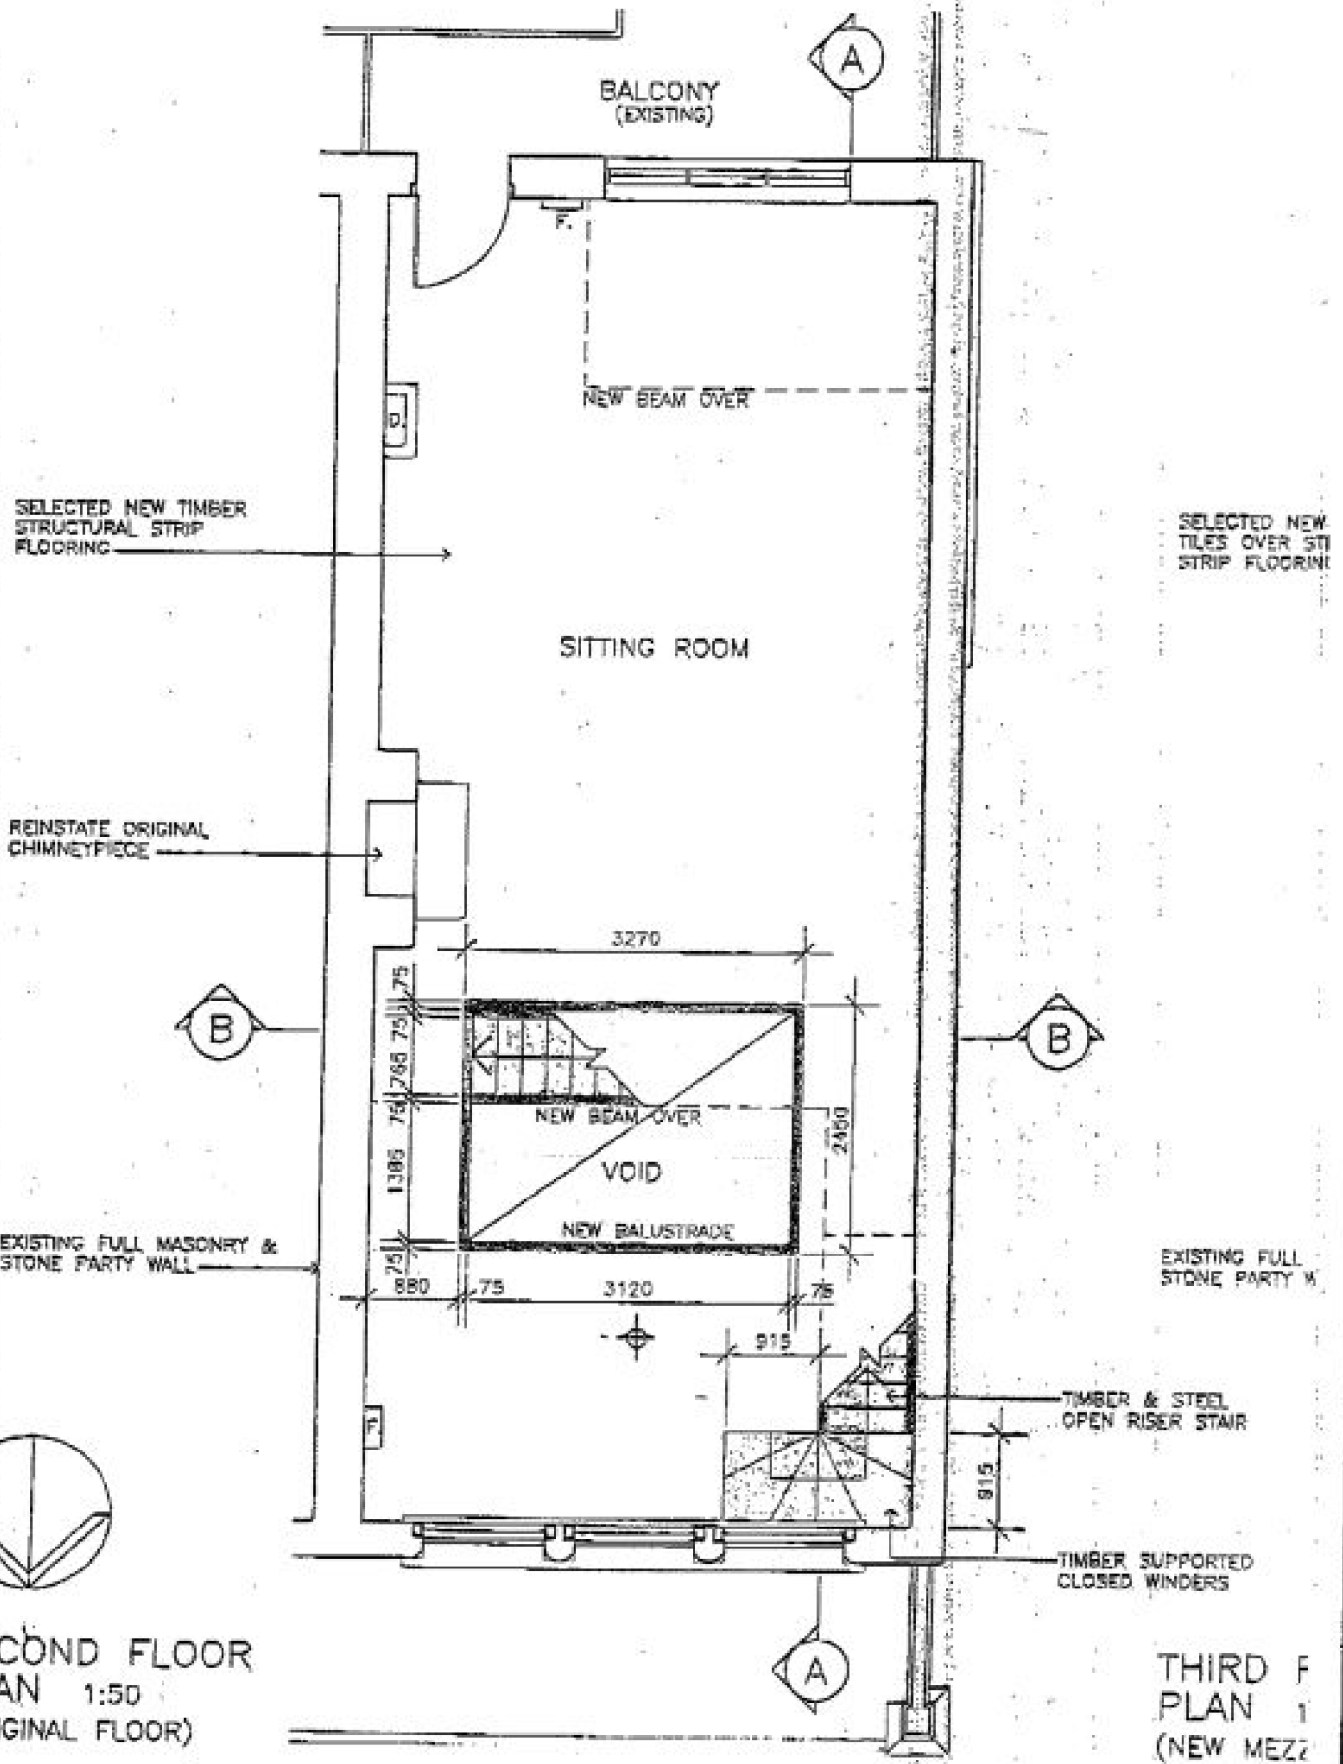

SECOND FLOOR PLAN 1:50 (ORIGINAL FLOOR)

THIRD FLOOR PLAN 1:50 (NEW MEZZ)

MPK 1

LEGEND


- H. EXISTING GAS WALL HEATER
- ST. STORAGE AREA
- DRY. CLOTHES DRYER
- T. TROUGH
- W.M. WASHING MACHINE
- H.W.S. HOT WATER SERVICE
- D. DUCT FOR ALL SERVICES
- REF. REFRIGERATOR
- P. PANTRY
- V. VANITY UNIT
- BATH BUILT IN BATH TUB
- F. EXISTING FLUE


⊕ MECHANICAL VENTILATION OF A MIN. 25 LITRES PER SECOND DUCTED TO OUTSIDE AIR.

NOTES

- * SMOKE DETECTORS TO BE PROVIDED ON EACH LEVEL WIRED TO MAINS SUPPLY SUPPLIED AND INSTALLED AS PER AS 3786
- * GLAZING ADJACENT TO BATH TO BE OF 5-BE LAMINATED SAFETY GLAZING TO AN AREA UP TO 2M² AS PER AS 1288/1004


AD

PROJECT 7/36 BELL STREET FITZROY	
DRAWING TITLE FLOOR PLANS	
	DRAWN W.J.M
SCALE 1:50	DATE 5-11-95
DRAWING NO. 6000-A	SHEET NO. 1 OF 6

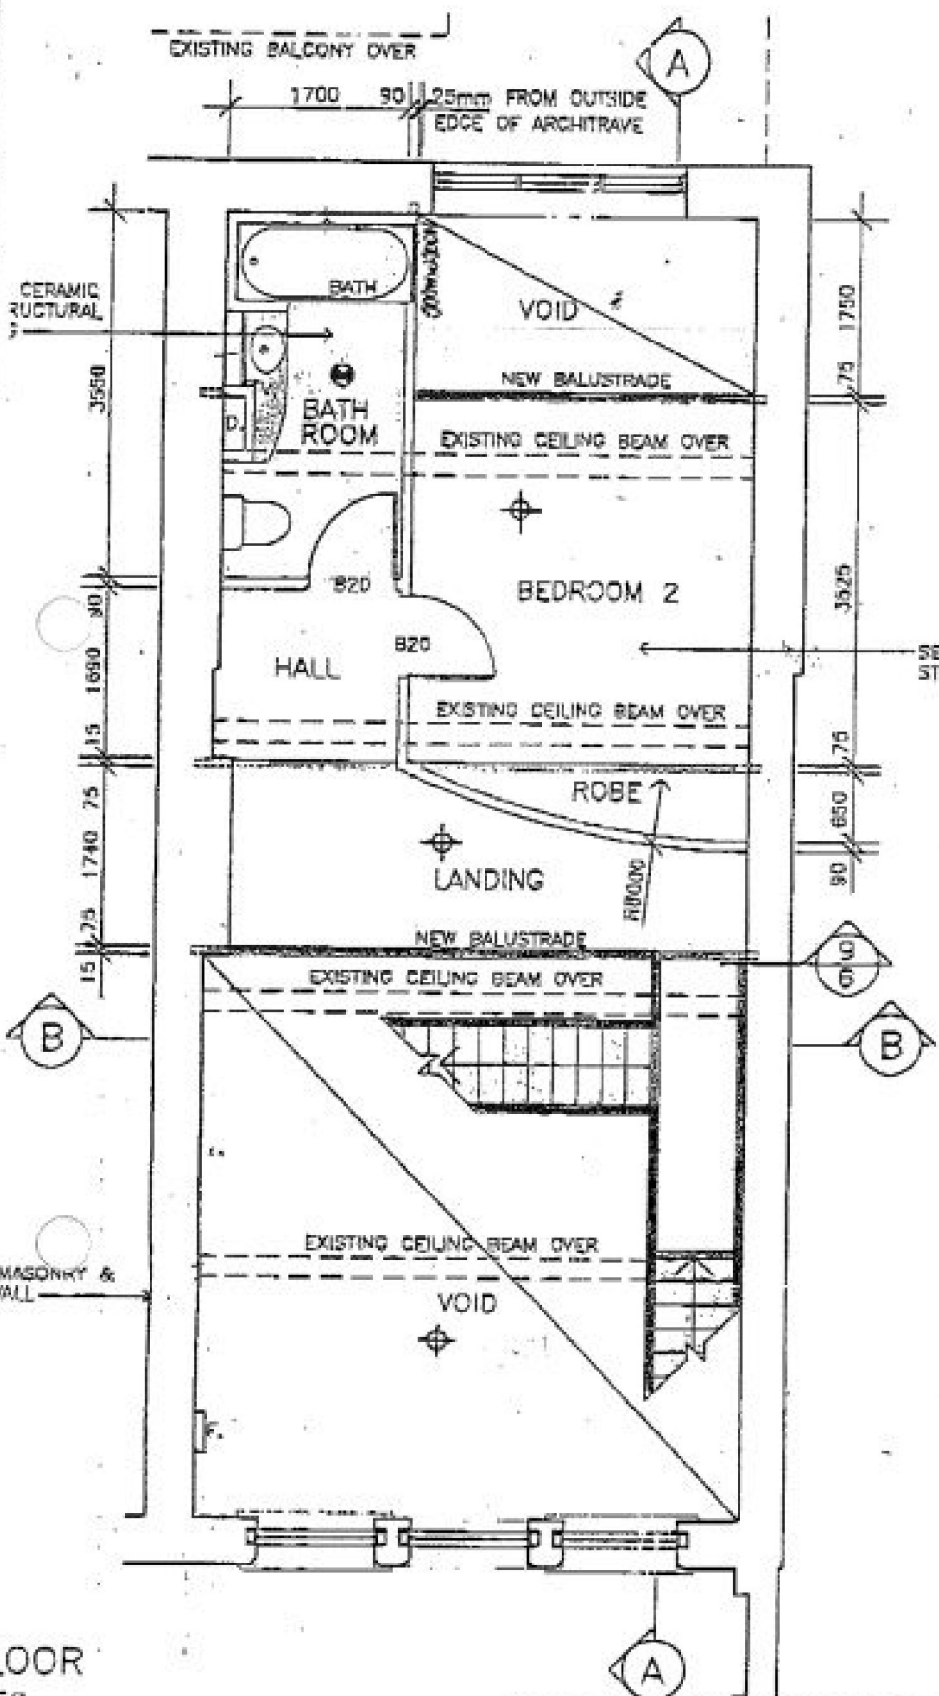

CITY OF YARRA
YARRA BUILDING SERVICES

APPROVED

These plans/documents form part of Building Permit
No: 3759 Date: 23/11/95
Sheet: 1 of 8
Relevant Building Surveyor: 

CITY OF YARRA
YARRA BUILDING SERVICES
20 NOV 1995
RECEIVED

FLOOR
50
(ANINE FLOOR)