


**Information Schedule**

Suite 1.01	328 m <sup>2</sup>
Suite 1.02A	100 m <sup>2</sup>
Suite 1.02B	92 m <sup>2</sup>
Suite 1.02C	131 m <sup>2</sup>
<b>Total Area</b>	<b>651 m<sup>2</sup></b>

- LEGEND**
- CH0000 CEILING HEIGHT INDICATOR
  - FFL 10.000 FLOOR LEVEL INDICATOR
  - CARPET FLOOR TYPE INDICATOR
  - FHR FIRE HOSE REEL
  - SOLID WALLS SOLID WALLS
  - PARTITION WALLS PARTITION WALLS

**01 FLOOR PLAN**  
Scale 1:75

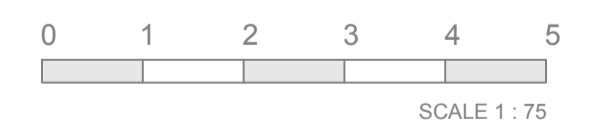

NOTE: DATUM - ASSUMED  
SUITE 1.02 PROPOSED DIVIDING WALL POSITION INSTRUCTED BY ONSITE CONTACT. AREAS ARE APPROXIMATE ONLY AND ARE SUBJECT TO FINAL SURVEY.

**DISCLAIMER: DO NOT SCALE OFF DRAWING.**  
ALL DIMENSIONS & SITE LEVELS TO BE CONFIRMED ON SITE PRIOR TO COMMENCEMENT OF ANY WORK. WRITTEN DIMENSION TO TAKE PRECEDENCE. FIGURED DIMENSION TO BE CONFIRMED ON SITE & MADE GOOD AS REQUIRED. WORKING DRAWINGS SHALL BE READ WITH OTHER APPLICABLE DOCUMENTS. ANY ALTERATIONS OR CHANGES TO BE SUBMITTED TO DESIGNER FOR VERIFICATION BEFORE COMMENCEMENT OF WORK. BUILDERS TO COMPLY WITH ALL PLANNING PERMIT CONDITIONS & ENDORSED PLANS.

CLIENT: **GROUP HIS**

DATE	REV	COMMENTS
12/01/16	-	ORIGINAL
-	-	-
-	-	-
-	-	-
-	-	-
-	-	-
-	-	-
-	-	-
-	-	-

**EXISTING CONDITIONS**  
LEVEL 1, 22-26 CLARKE STREET  
CROWS NEST, NSW



JOB No.:	58562	Date:	12/01/2016
Description:	EC	Revision:	-
Drawn By:	RB	Checked by:	CL
Scale:	1:75 @ A1 1:150 @ A3	Sheet No.:	1 of 1

sydney canberra melbourne brisbane adelaide perth  
**REALSERVE** P 02 9629 9377  
Real Estate Plans & Surveys F 02 9475 5050  
www.realserve.com.au