
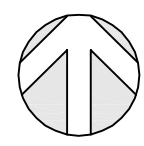


WESTGATE FREEWAY

STREET

GRAHAM

BRIDGE STREET

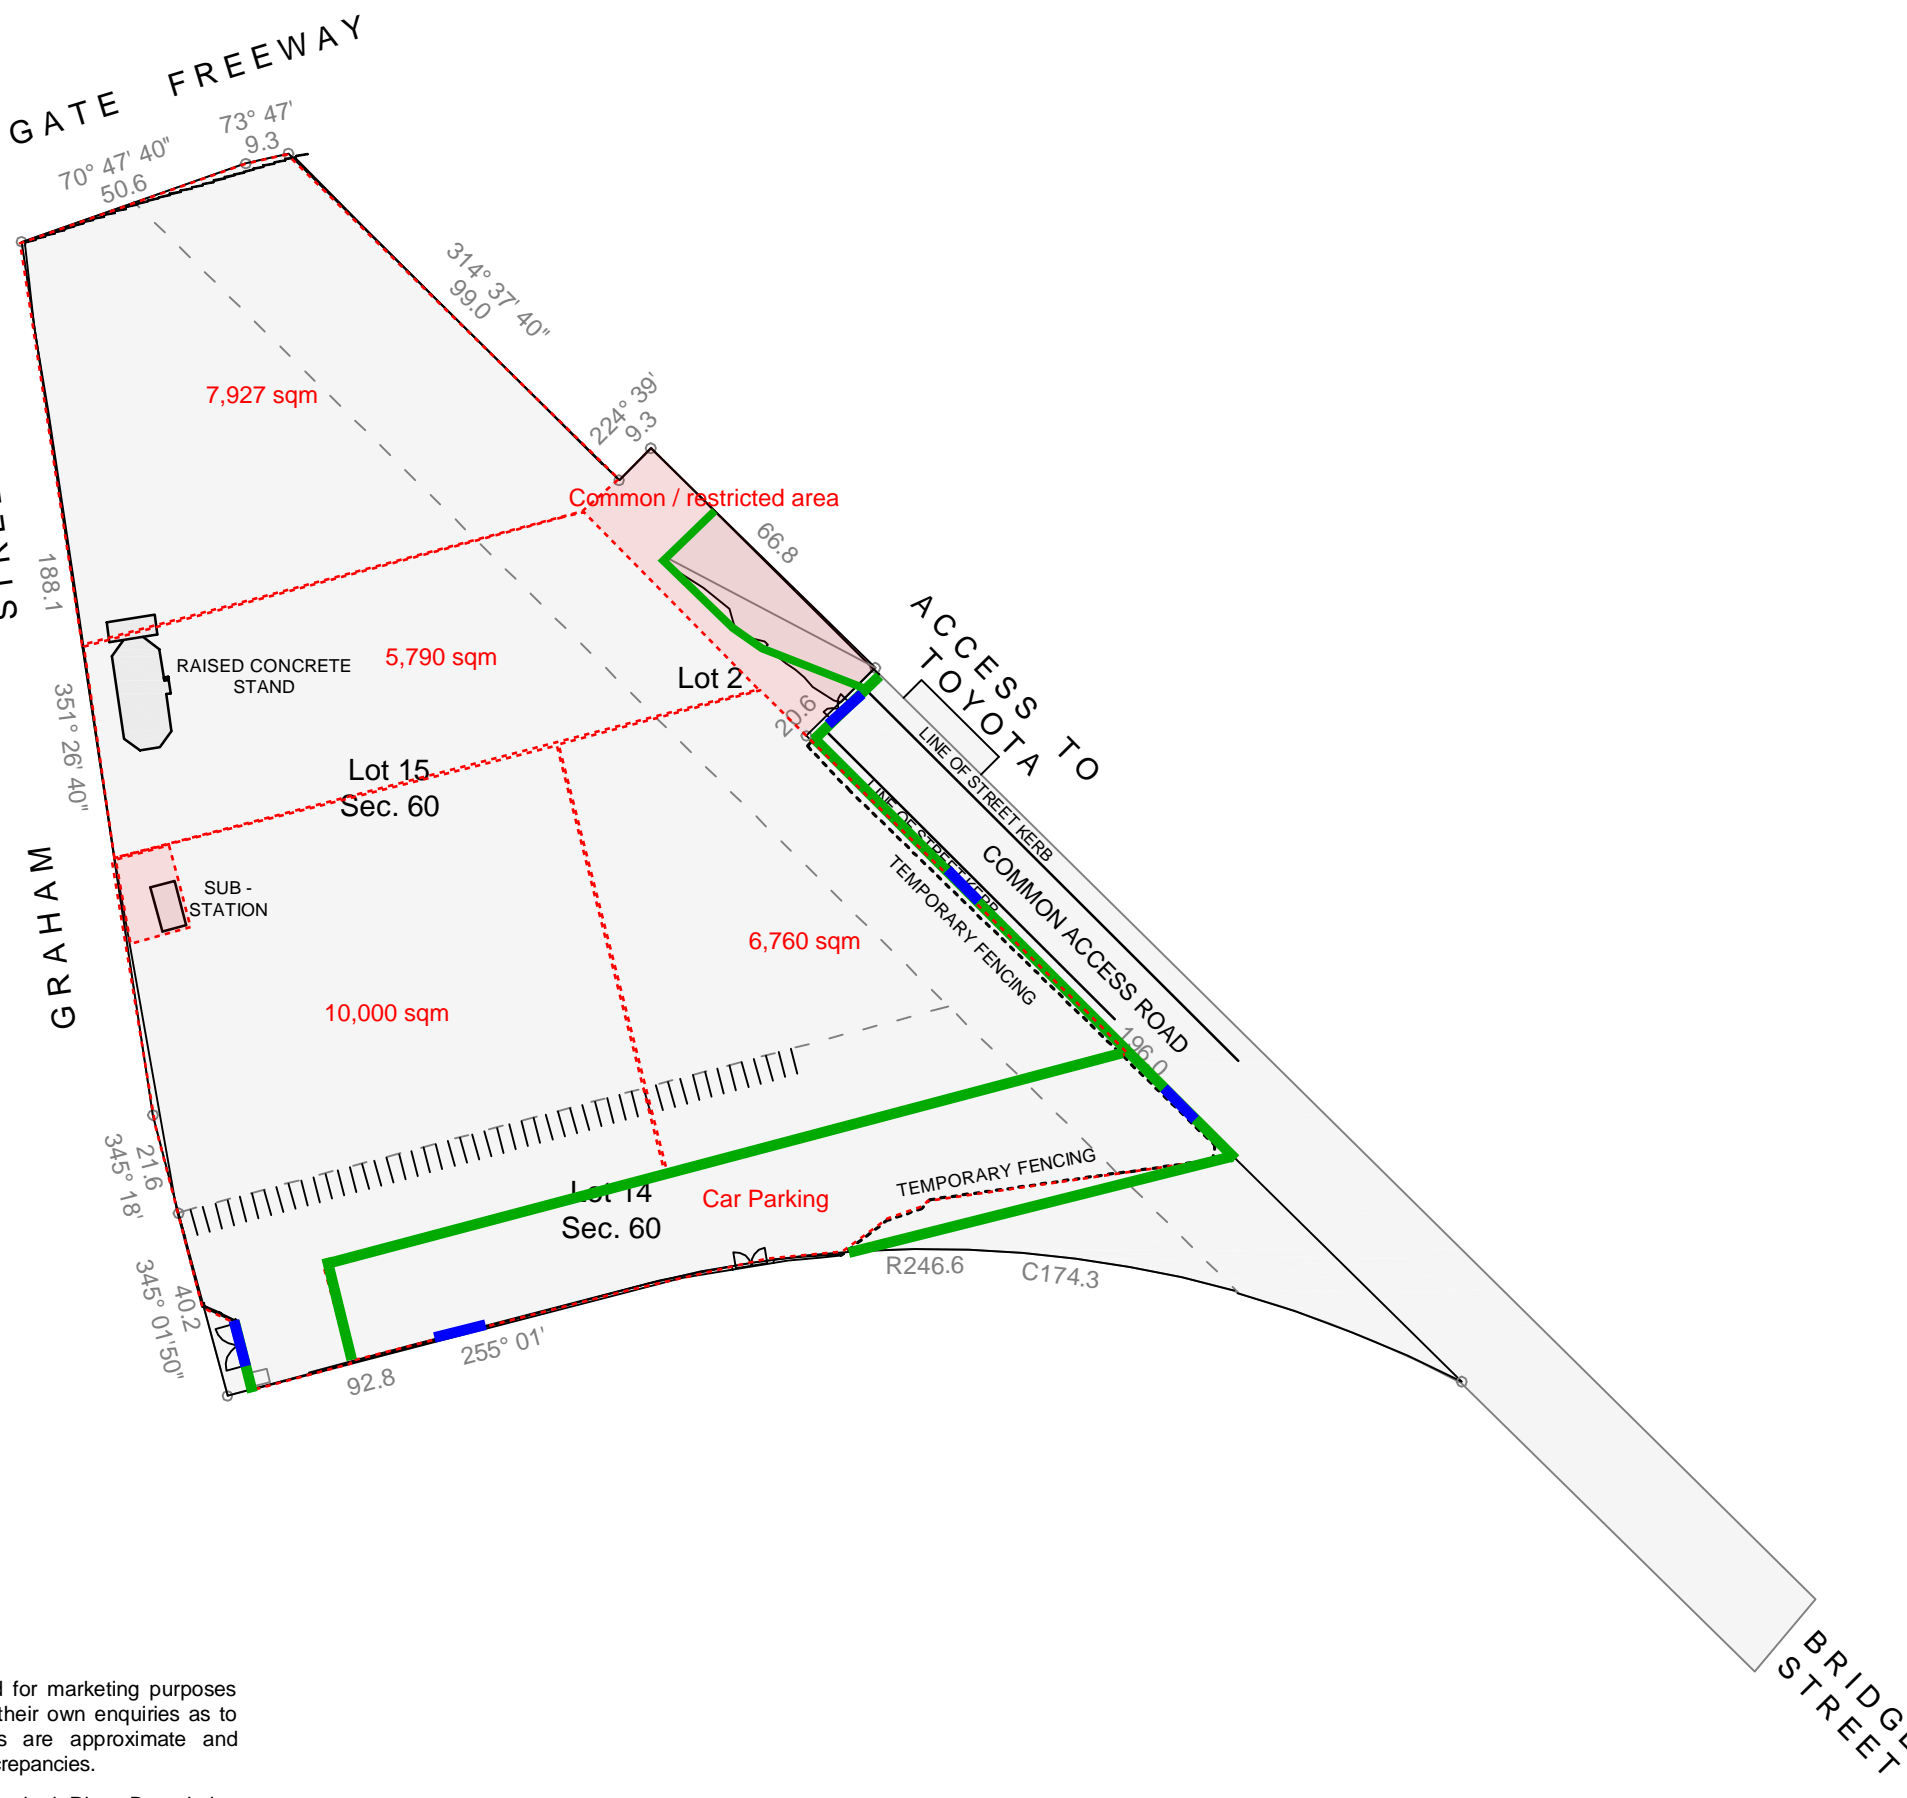

**Information Schedule**

Land Area	44,089 m <sup>2</sup>	
Land Details		
Lot 14 Sec. 60	Vol 9980	Fol 491
Car Park Spaces	50	
Lot 15 Sec. 60	Vol 9980	Fol 499
Lot 2	PS523314K	

**Disclaimer:** This plan has been prepared for marketing purposes only. Interested parties should undertake their own enquiries as to the accuracy of the information. Areas are approximate and dimension rounding may result in area discrepancies.

All land information taken from the Deposited Plan. Boundaries have not been defined.

Plan Prepared For:



**SITE PLAN**  
 Port Central Industrial Estate (Part)  
 PORT MELBOURNE, VIC

Date:	18/02/2016	
Ref:	58663	Rev: B
Drawn:	GC	Checked: AP
Scale:	NTS @ A3	Sheet: 1 of 1

sydney canberra **melbourne** brisbane adelaide perth



Real Estate Plans & Surveys [www.realserve.com.au](http://www.realserve.com.au)

P 03 9415 6565  
 F 03 9923 6307