

SCHEDULE

356 WHITEHORSE ROAD	
TITLE DETAILS	LOT 8 - LP10289
LAND AREA	334 m ²
BUILDING AREA	225 m ²
CAR PARKING	3 SPACES

(SITE VISIT 02/03/2022)

DISCLAIMER: THIS PLAN HAS BEEN PREPARED FOR MARKETING PURPOSES ONLY. INTERESTED PARTIES SHOULD UNDERTAKE THEIR OWN ENQUIRIES AS TO THE ACCURACY OF THE INFORMATION. AREAS ARE APPROXIMATE AND DIMENSION ROUNDING MAY RESULT IN AREA DISCREPANCIES. ALL LAND INFORMATION TAKEN FROM THE DEPOSITED PLAN. BOUNDARIES HAVE NOT BEEN DEFINED.



SCALE 1 : 125

CLIENT:



SITE PLAN

356 WHITEHORSE ROAD,
NUNAWADING, VIC

DATE: 03/03/2022

REF: 81654 REV: -
DRAWN: AM CHECKED: LW
SCALE: 1:125 @ A3 SHEET: 1 OF 2

Australia | New Zealand




Start confident.

Building Measurement Specialist
Consulting Land Surveyors
3D Laser Scanning

ph. 03 9415 6565

www.realserve.com.au

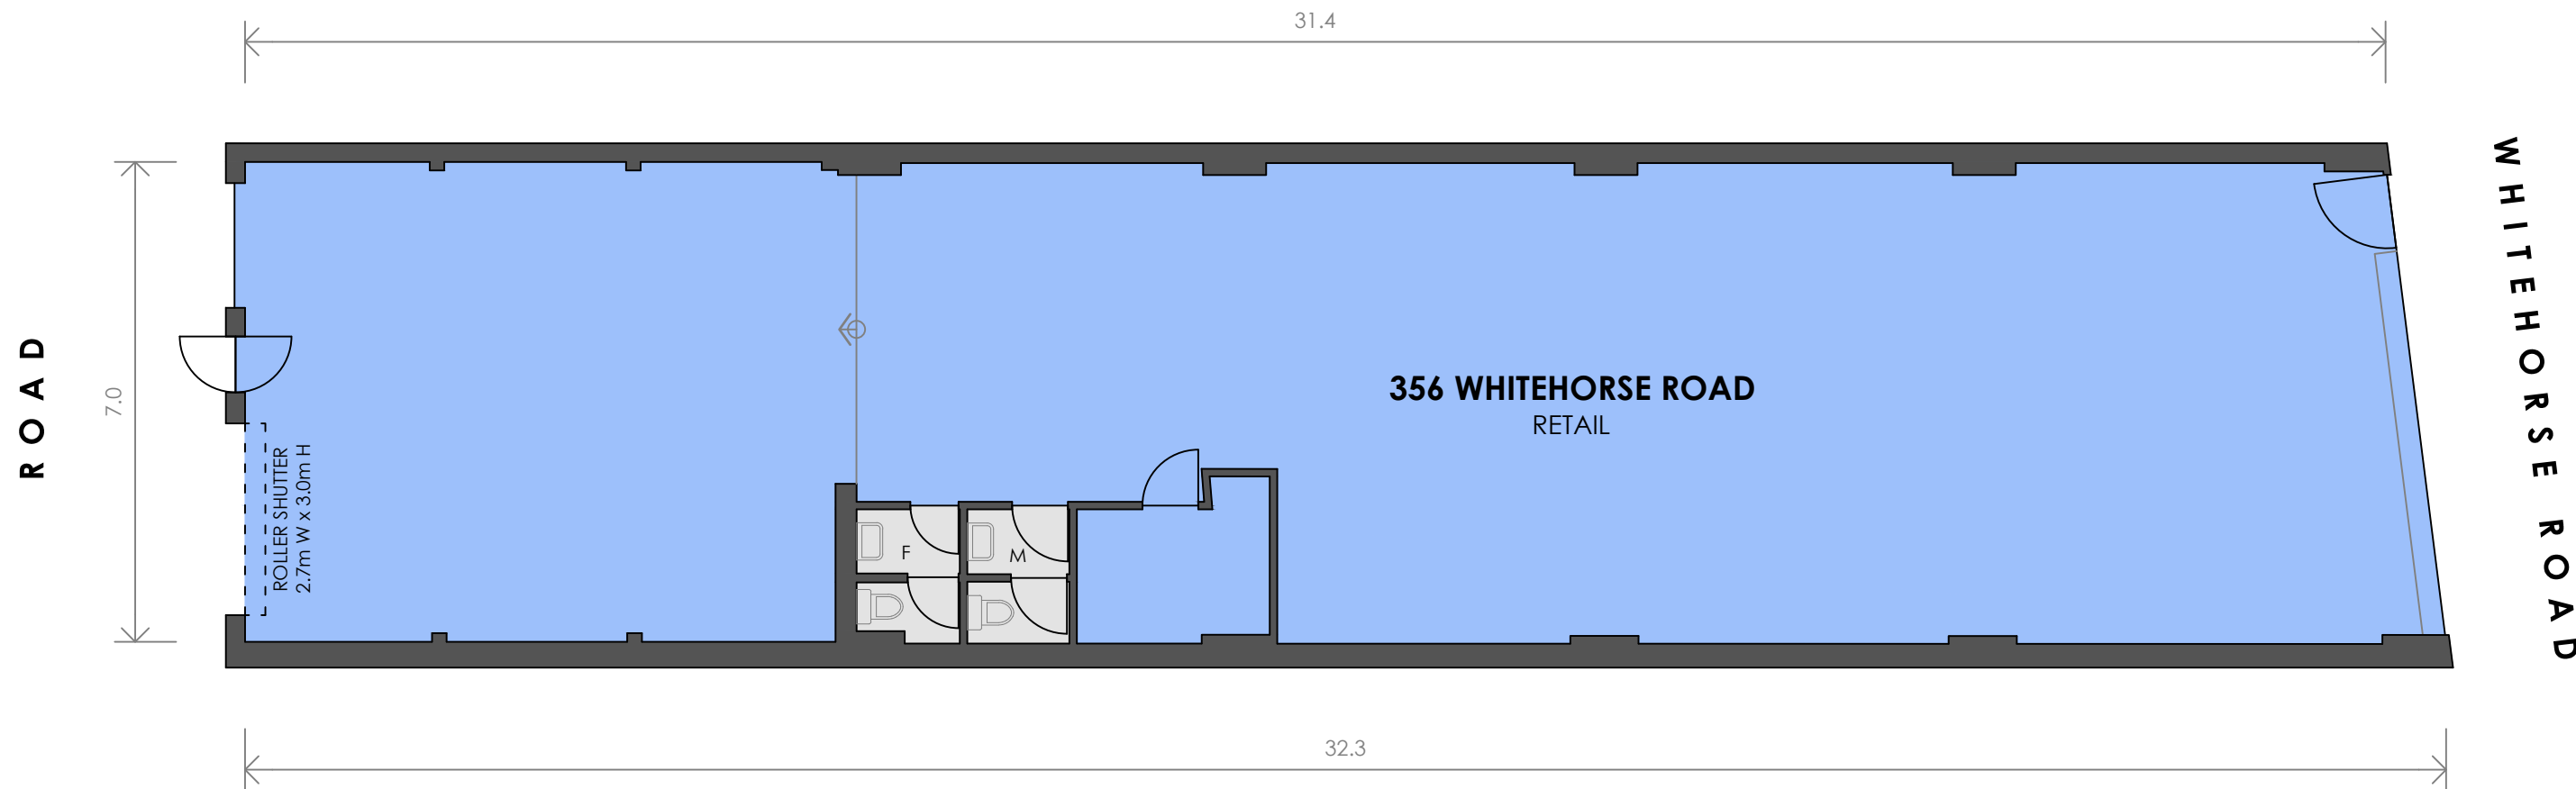


SCHEDULE OF AREAS

356 WHITEHORSE ROAD	
RETAIL	218 m ²
AMENITIES	7 m ²
TOTAL AREA	225 m²

(SITE VISIT 02/03/2022)

DISCLAIMER: THIS PLAN HAS BEEN PREPARED FOR MARKETING PURPOSES ONLY. INTERESTED PARTIES SHOULD UNDERTAKE THEIR OWN ENQUIRIES AS TO THE ACCURACY OF THE INFORMATION. AREAS ARE APPROXIMATE AND DIMENSION ROUNDING MAY RESULT IN AREA DISCREPANCIES.

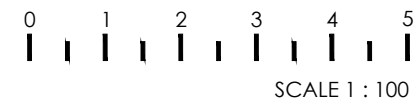

CLIENT:



MARKETING DRAWING
356 WHITEHORSE ROAD,
NUNAWADING, VIC

DATE: 03/03/2022

REF: 81654 REV: -
DRAWN: AM CHECKED: LW
SCALE: 1:100 @ A3 SHEET: 2 OF 2

Australia | New Zealand



Start confident.

Building Measurement Specialist
Consulting Land Surveyors
3D Laser Scanning

ph. 03 9415 6565

www.realserve.com.au