


78.6

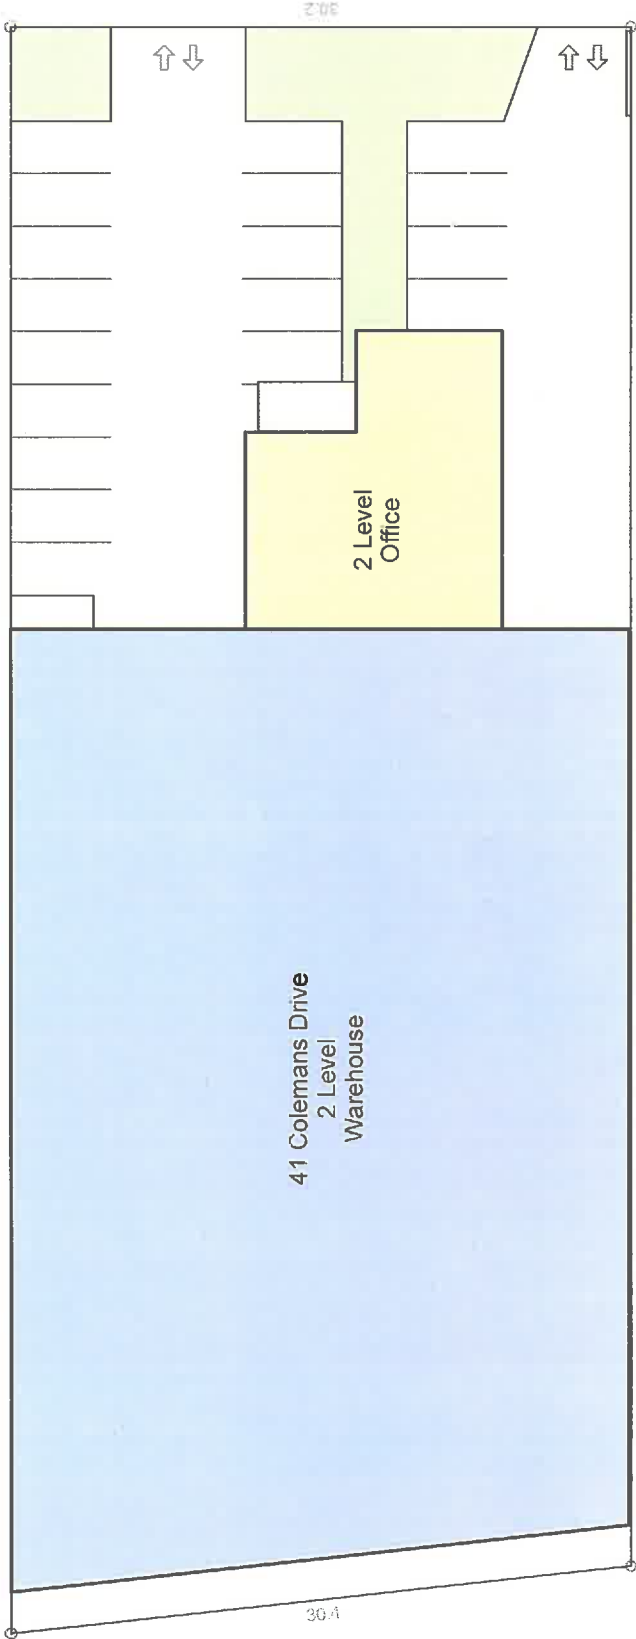

41 Colemans Drive
2 Level
Warehouse

2 Level
Office

COLEMANS DRIVE

Information Schedule

Title Details: Lot 5 - PS 544073

Land Area: 2,322 m²

Building Area: 1,635.3 m²

Total Car Parking: 23



Disclaimer: This plan has been prepared for marketing purposes only. Interested parties should undertake their own enquiries as to the accuracy of the information. Areas are approximate and dimension rounding may result in area discrepancies.

PLAN PREPARED FOR:



SITE PLAN
41 Colemans Drive
CARRUM DOWNS, VIC

DATE: 06/05/2011

REF: 38571AM

REV: 0

SCALE: 1: 250 at A3

sydney canberra melbourne brisbane perth
REALSERVE
 Real Estate Plans & Surveys
 P 03 9415 6565
 F 03 9923 6307
 www.realserve.com.au