




FLOOR PLAN scale 1:200

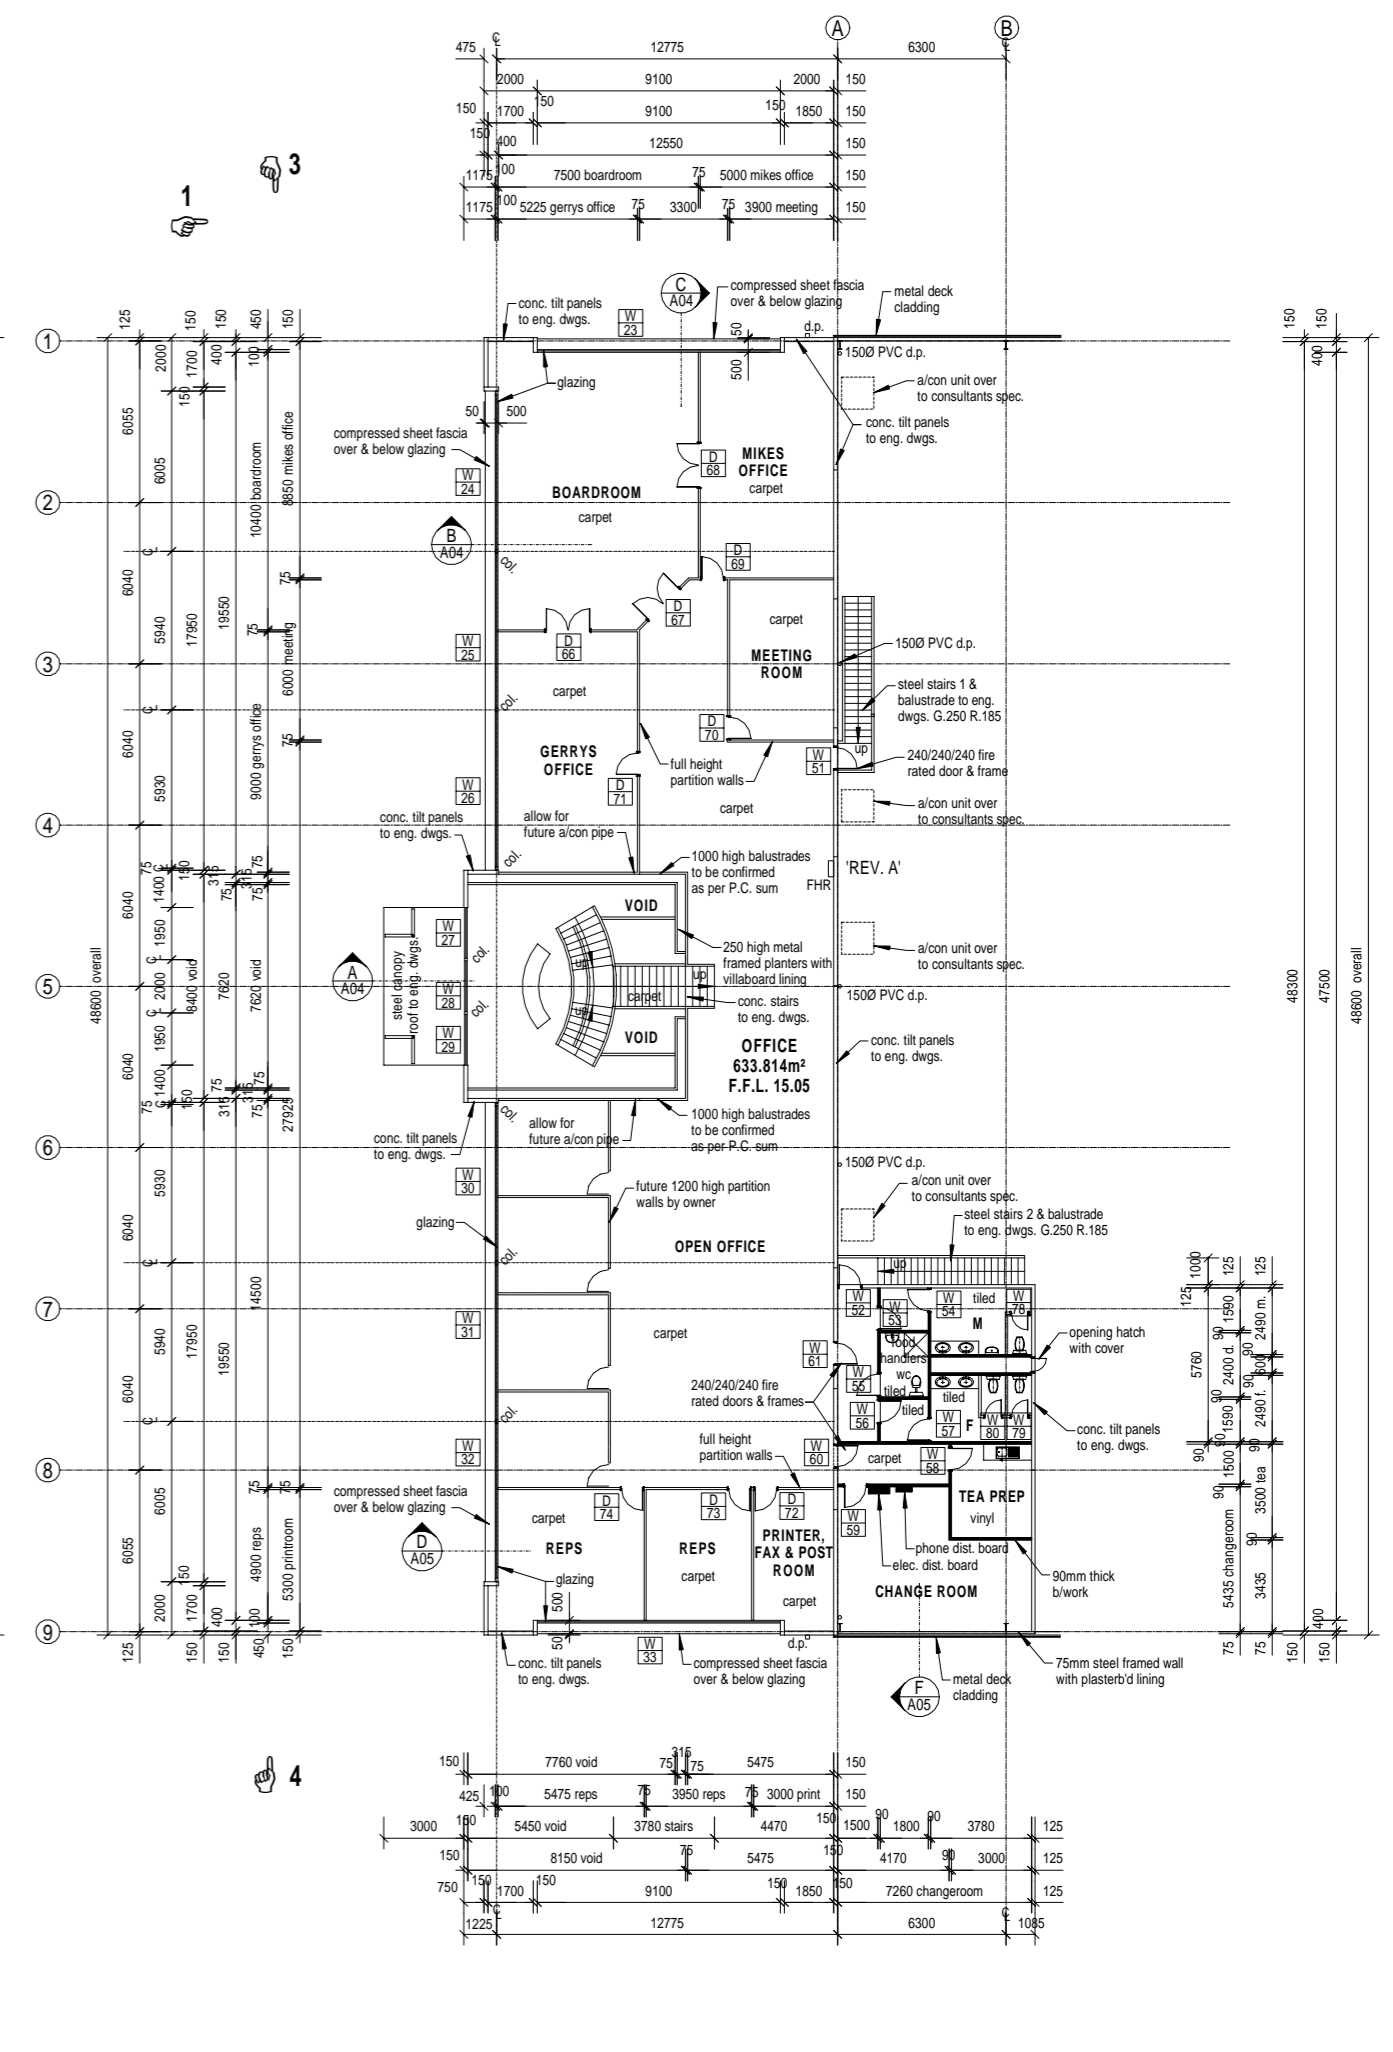

UPPER FLOOR PLAN scale 1:200

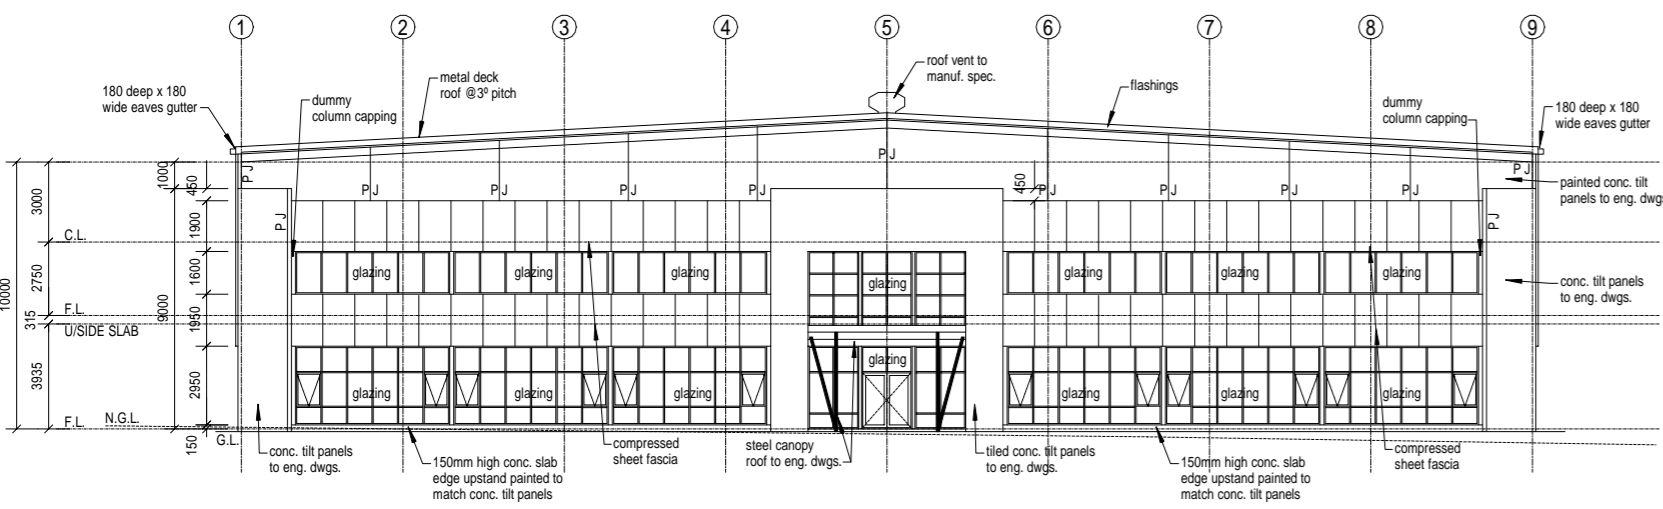

ELEVATION 1 scale 1:200

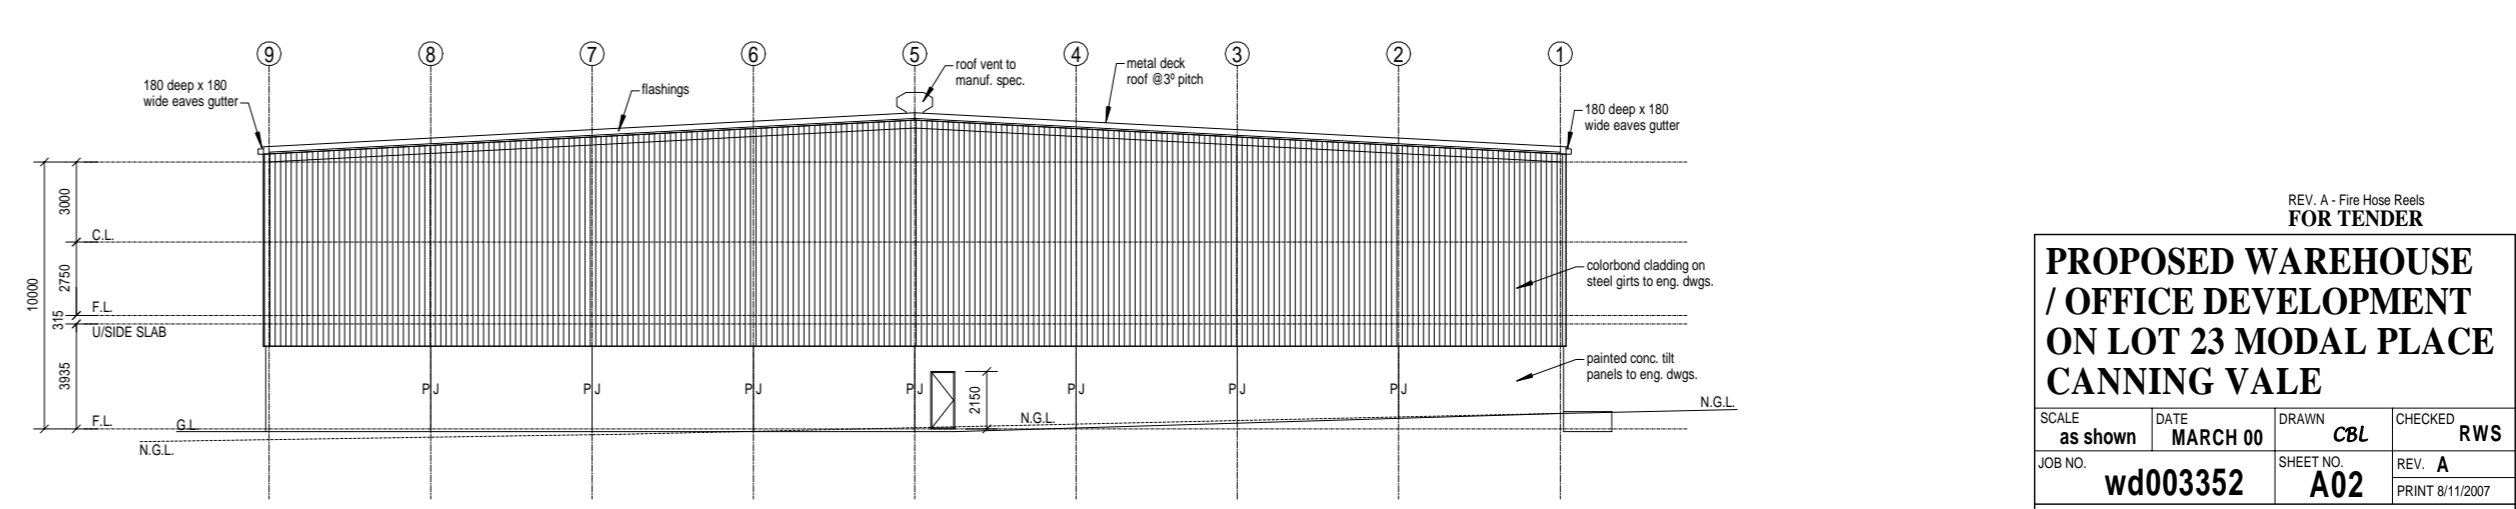

ELEVATION 2 scale 1:200

NOTES:
CHECK ALL DIMENSIONS ON SITE PRIOR TO CONSTRUCTION. REFER TO ENG. DWGS. FOR ALL STRUCTURAL REQUIREMENTS. REFER TO CONSULTANTS DWGS. FOR RELEVANT INFORMATION. ALL AREAS ARE APPROXIMATE ONLY.

REV. A - Fire Hose Reels FOR TENDER

PROPOSED WAREHOUSE / OFFICE DEVELOPMENT ON LOT 23 MODAL PLACE CANNING VALE

SCALE: as shown DATE: MARCH 00 DRAWN: CBL CHECKED: RWS

JOB NO: wd003352 SHEET NO: A02 REV. A PRINT: 8/11/2007

GAVIN CONSTRUCTION.COM.AU

SUITE 12 / 22 PARRY AVE. BATEMAN 6150
PH. (08) 9332 2022 FAX. (08) 9332 2033 MOB. 0418 958 959
E-MAIL design@hdd.com.au WEB PAGE www.hdd.com.au

THIS DESIGN IS THE PROPERTY OF HORIZON DRAFTING DESIGN AND SHALL NOT BE REPRODUCED WITHOUT PERMISSION. © 2000

GAVIN CONSTRUCTION.COM.AU

BUILDERS & DEVELOPERS OF QUALITY HOMES, COMMERCIAL PROJECTS, RENOVATIONS & ADDITIONS

92a BATEMAN ROAD, MT PLEASANT WA 6153 OFF: 9364 4091 FAX: 9364 4419 Email gavind@vianet.net.au