


NORTH EAST ELEVATION
SCALE 1:100

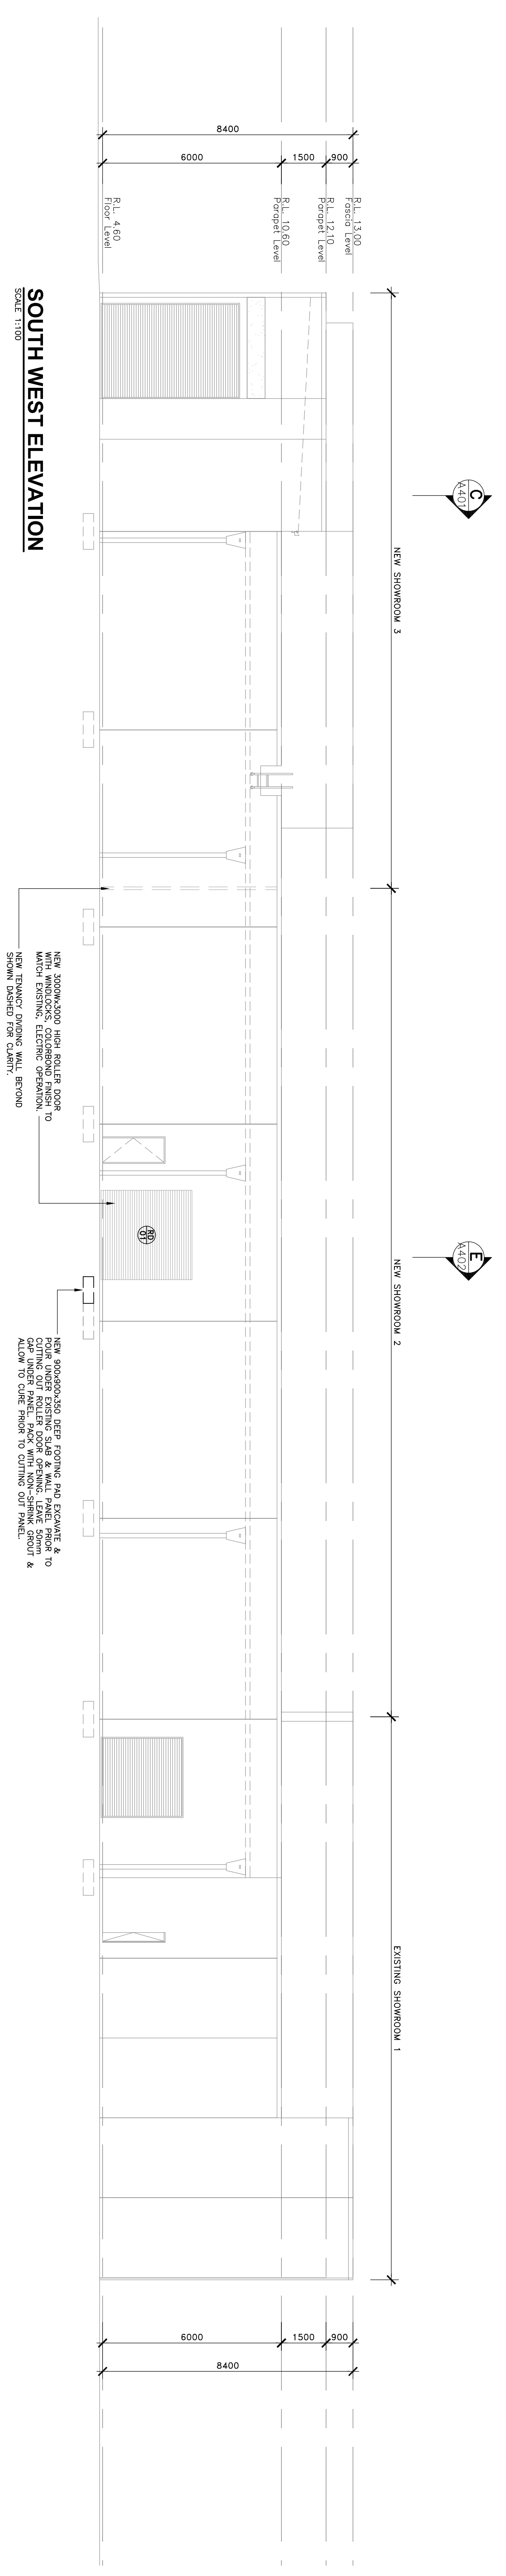


SOUTH WEST ELEVATION
SCALE 1:100

NEW 3000x2000 HIGH CLEAR DOOR WITH WINDOWLESS COLORBOND FINISH TO MATCH EXISTING. ELECTRIC OPERATION. NEW TENANCY DIVING WALL BEYOND SIGNAGE ZONE FOR CLARITY.

NEW APPROX. 250 DEEP GOING AND EXCAVATE 4 POLE UNDER EXISTING SLAB & WALL PANEL PRIOR TO CAP UNDER PANELS BACK WITH NON-SINK GRUNT & ALLOW TO CURE PRIOR TO CUTTING OUT PANEL.


NEW TENANCY DIVING WALL BEYOND SIGNAGE ZONE FOR CLARITY. NEW 1000x2000 FLUSHLINE ALUMINIUM WINDOW FRAME POWDERCOAT FINISH TO MATCH EXISTING CLEAR GLAZING AS SPECIFIED TO AS 1258.

SIGNAGE ZONE SIGNING WITH DAMPED OUTLINE FOR SIGNAGE. SIGNAGE REQUIREMENTS. SIGNAGE BY OTHERS. NEW 1000x2000 FLUSHLINE ALUMINIUM WINDOW FRAME POWDERCOAT FINISH AS SPECIFIED TO AS 1258.

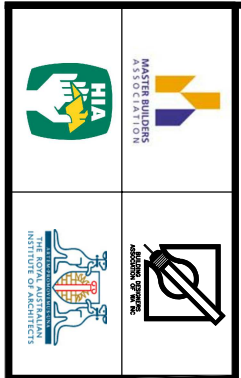

PROPOSED TENANCY DIVISION
FOR: FARMCOVE Pty Ltd.
LOT 705, CNR. ALBANY HIGHWAY & RIVER ROAD, CANNINGTON

19, Callaghan St, Subiaco
Western Australia 6008
T 08 9381 8511
F 08 9388 1339
www.shircore.com.au
www.meyerarchitects.com.au
408 25 517 292 340

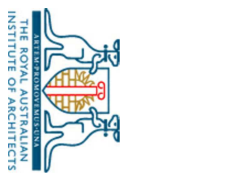

REV.	DATE	REVISIONS
01	17/01/20	ISSUED FOR CONSTRUCTION
02		
03		
04		
05		
06		
07		
08		
09		
10		

THIS DRAWING IS THE PROPERTY OF MEYER ARCHITECTS AND ASSOCIATES. IT IS TO BE USED ONLY FOR THE PROJECT AND SITE SPECIFICALLY IDENTIFIED HEREIN. ALL DIMENSIONS SHOWN TAKE PRECEDENCE OVER ANY DIMENSIONS SHOWN ON ANY OTHER DRAWINGS.

ISSUED FOR CONSTRUCTION

ELEVATIONS.

DATE	JUN, 2020	PROJECT No	7083
SCALE	AS SHOWN	DWG No	A301
BY	DMC	REV No	C1