

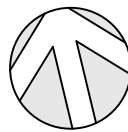


BURKE ROAD

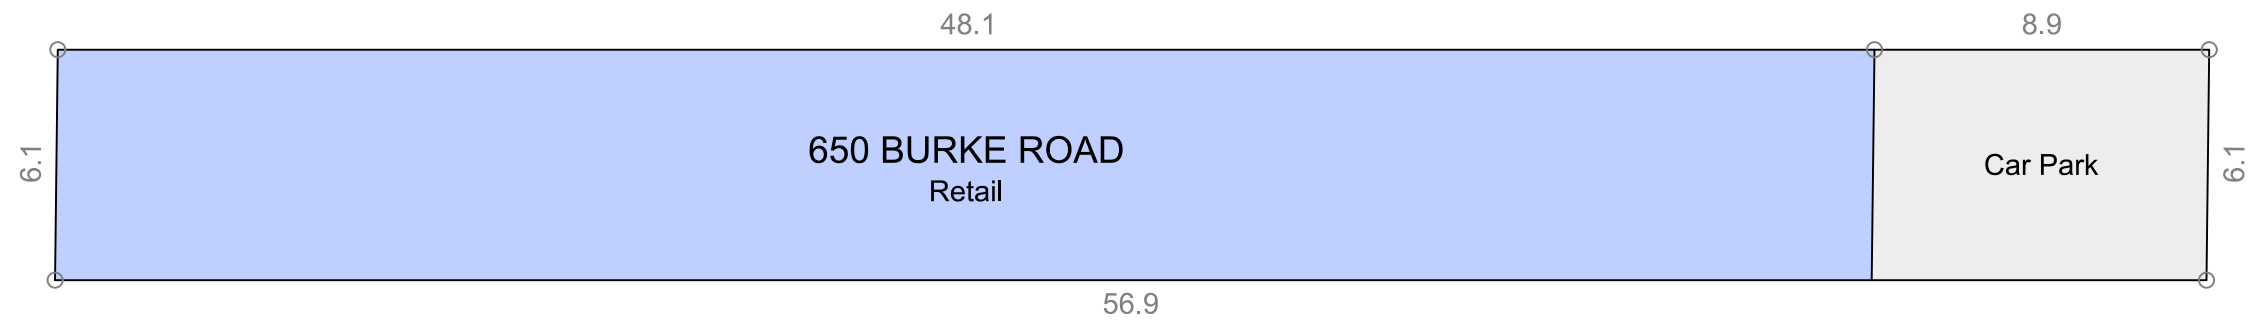

**Information Schedule**

Title Details Lot 1 - TP239178L  
 Land Area 347 m<sup>2</sup>

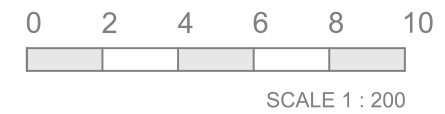

**Disclaimer:** This plan has been prepared for marketing purposes only. Interested parties should undertake their own enquiries as to the accuracy of the information. Areas are approximate and dimension rounding may result in area discrepancies.

All land information taken from the Deposited Plan. Boundaries have not been defined.

Plan Prepared For:





**SITE PLAN**  
 650 Burke Road  
 CAMBERWELL, VIC

|                   |             |
|-------------------|-------------|
| Date: 22/11/2017  |             |
| Ref: 65600        | Rev: -      |
| Drawn: BS         | Checked: IN |
| Scale: 1:200 @ A3 | Sheet: 1    |

Australia | New Zealand  
**REALSERVE**  
*Start confident.*


Building Measurement Specialist  
 Consulting Land Surveyors  
 3D Laser Scanning  
**ph. 03 9415 6565**  
[www.realserve.com.au](http://www.realserve.com.au)

BURKE ROAD

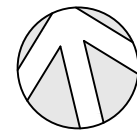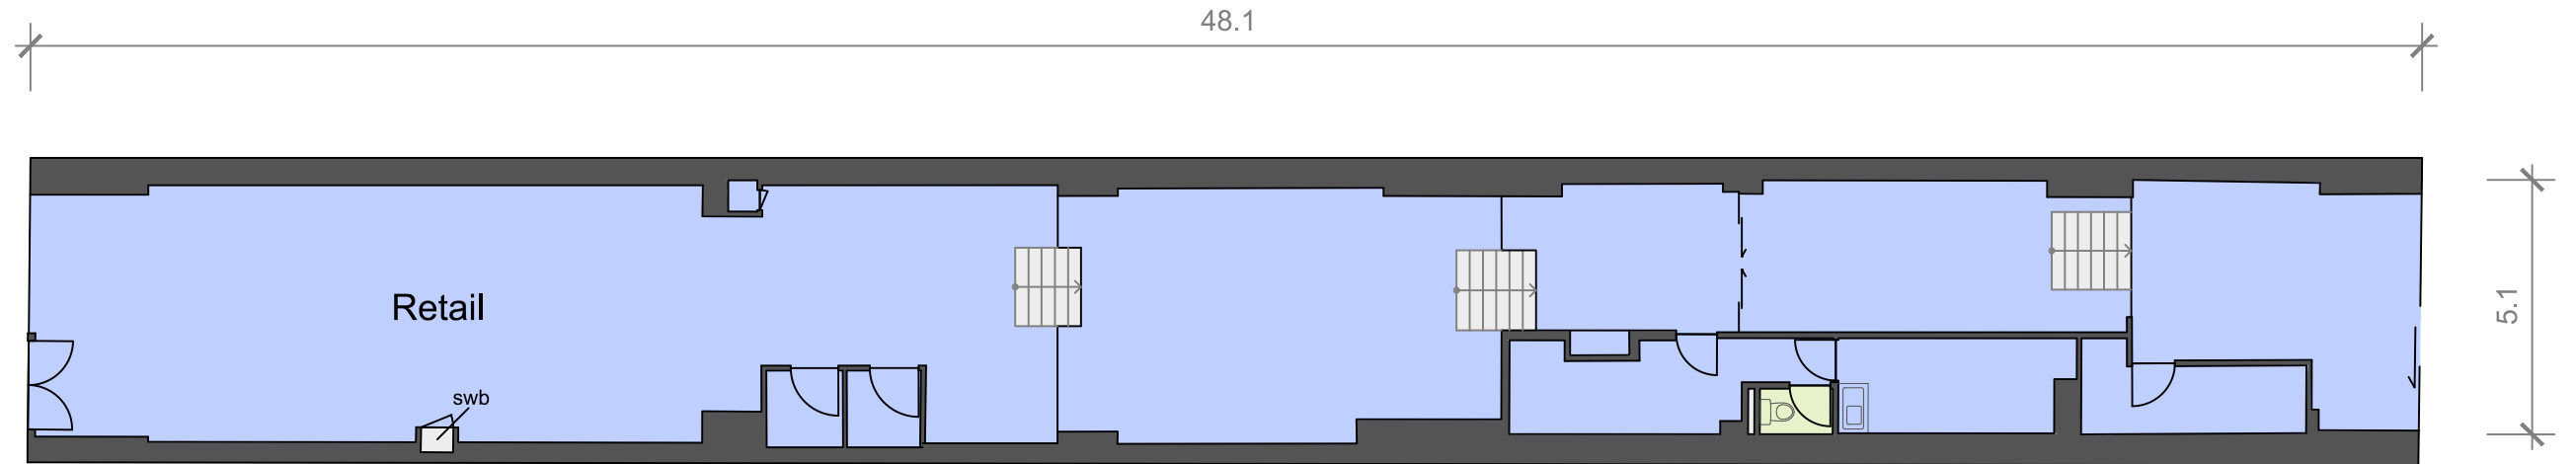

**Information Schedule**

|                   |                          |
|-------------------|--------------------------|
| Ground Floor      |                          |
| Retail            | 234 m <sup>2</sup>       |
| <b>Total Area</b> | <b>234 m<sup>2</sup></b> |
| Amenities         | 2 m <sup>2</sup>         |

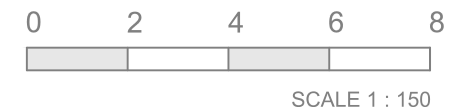

**Disclaimer:** This plan has been prepared for marketing purposes only. Interested parties should undertake their own enquiries as to the accuracy of the information. Areas are approximate and dimension rounding may result in area discrepancies.

Plan Prepared For:



**MARKETING DRAWING**  
650 Burke Road  
CAMBERWELL, VIC

|                   |             |
|-------------------|-------------|
| Date: 22/11/2014  |             |
| Ref: 65600        | Rev: -      |
| Drawn: BS         | Checked: IN |
| Scale: 1:150 @ A3 | Sheet: 2    |

Australia | New Zealand

**REALSERVE**  
Start confident.

Building Measurement Specialist  
Consulting Land Surveyors  
3D Laser Scanning

ph. 03 9415 6565  
www.realsolve.com.au