


**NOTES**

- VERIFY ALL DIMENSIONS ON SITE BEFORE COMMENCING ANY CONSTRUCTION OR FABRICATION
- REFER ANY ERRORS OR OMISSIONS TO THE RELEVANT CONSULTANT BEFORE PROCEEDING
- DO NOT SCALE DIMENSIONS FROM DRAWINGS
- CONSTRUCTION TO COMPLY WITH ALL RELEVANT S.A.A. CODES, LOCAL AUTHORITY REQUIREMENTS, MANUFACTURERS SPECIFICATIONS AND GENERALLY WITH THE REQUIREMENTS OF THE BUILDING CODE OF AUSTRALIA 1996 AS AMENDED
- STRUCTURAL TIMBER MINIMUM GRADE F14 JOINT GROUP J2 U.N.O.
- ALL WELDS 6 C.F.W. USING E48XX ELECTRODES U.N.O.
- CONCRETE STRENGTH MINIMUM - FOOTINGS N20
- SLAB N25
- BLOCK CORE FILL S20 SLUMP 230 MAX AGGREGATE 10mm
- ALL PLUMBING AND DRAINAGE TO COMPLY WITH AS/NZS 3500.2 :2003 PLUMBING AND DRAINAGE PART 2 : SANITARY PLUMBING AND DRAINAGE
- EACH DRAWING TO BE READ IN CONJUNCTION WITH ALL OTHER DRAWINGS

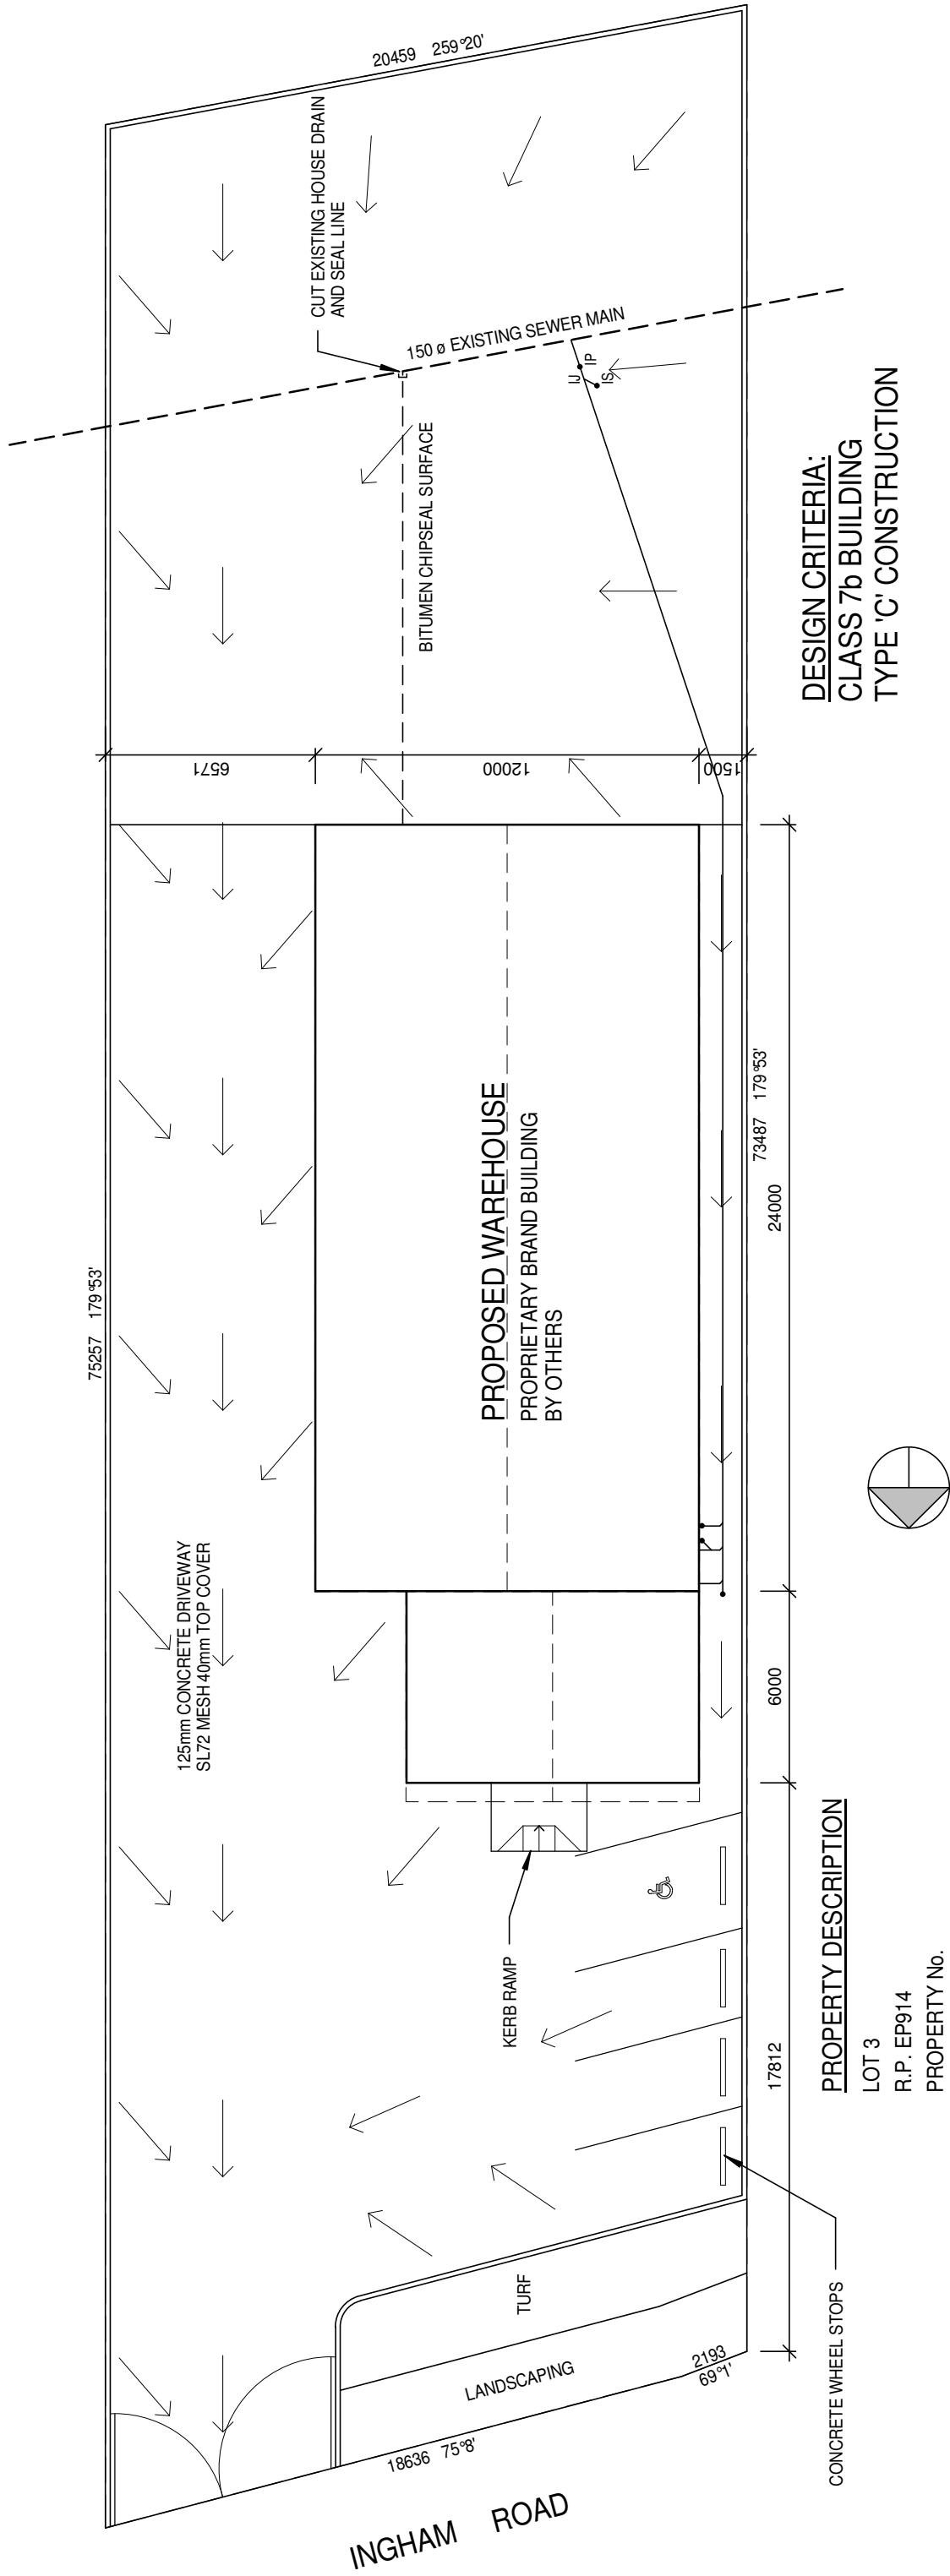

**DESIGN CRITERIA:**  
**CLASS 7b BUILDING**  
**TYPE 'C' CONSTRUCTION**

← INDICATES SURFACE WATER FLOW

**1**  
 Site Plan  
 1 : 200

**PROPERTY DESCRIPTION**

LOT 3  
 R.P. EP914  
 PROPERTY No.  
 ASSESSMENT No. 12-01-017  
 AREA 1495m<sup>2</sup>

**LES KRIESEL DRAFTING PTY LTD**

47 HENRIETTA STREET, AITKENVALE. PHONE (07) 4779 5787 FAX. (07) 4779 5481  
 email : leskrieseldrafting@bigpond.com  
 A.C.N. 011074650. QBSA LICENCE No. 67874

**SOS Invertments Pty Ltd**

**890 Ingham Road,  
 Bohle.**

**SITE PLAN**

Project number	LEW003
Date	NOVEMBER 2007
Drawn by	L.K.
Checked by	L.K.
Scale	1 : 200

No.	Description	Date
A	EXISTING HOUSE DRAIN ADDED	13/11/07