


PROJECT:
OFFICE DEVELOPMENT
258 - 264 CHURCH STREET
RICHMOND
EXISTING CONDITIONS
SITE & FLOOR PLAN

The contractor is responsible for setting out and checking all levels before commencing work.
Figured dimensions to take precedence over scale.
All work is to be in accordance with The Building Code of Australia. This plan is copyright.
No responsibility will be taken for structural work unless we supervise this work.


DRAWN BY S.J.H.	
CHECKED	
SCALE 1:100	FILE NO. 04-17
DATE JAN. 05	NO. OF SHEETS 1 OF 3
	DWG NO. EX-01

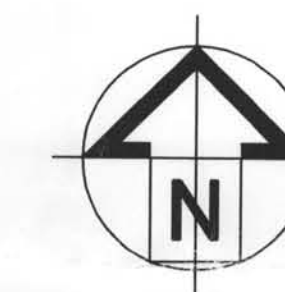

$$A = 9 \times 21 = 189.$$

$$\frac{36}{10} = 3.6$$

$$235 \text{ m}^2$$

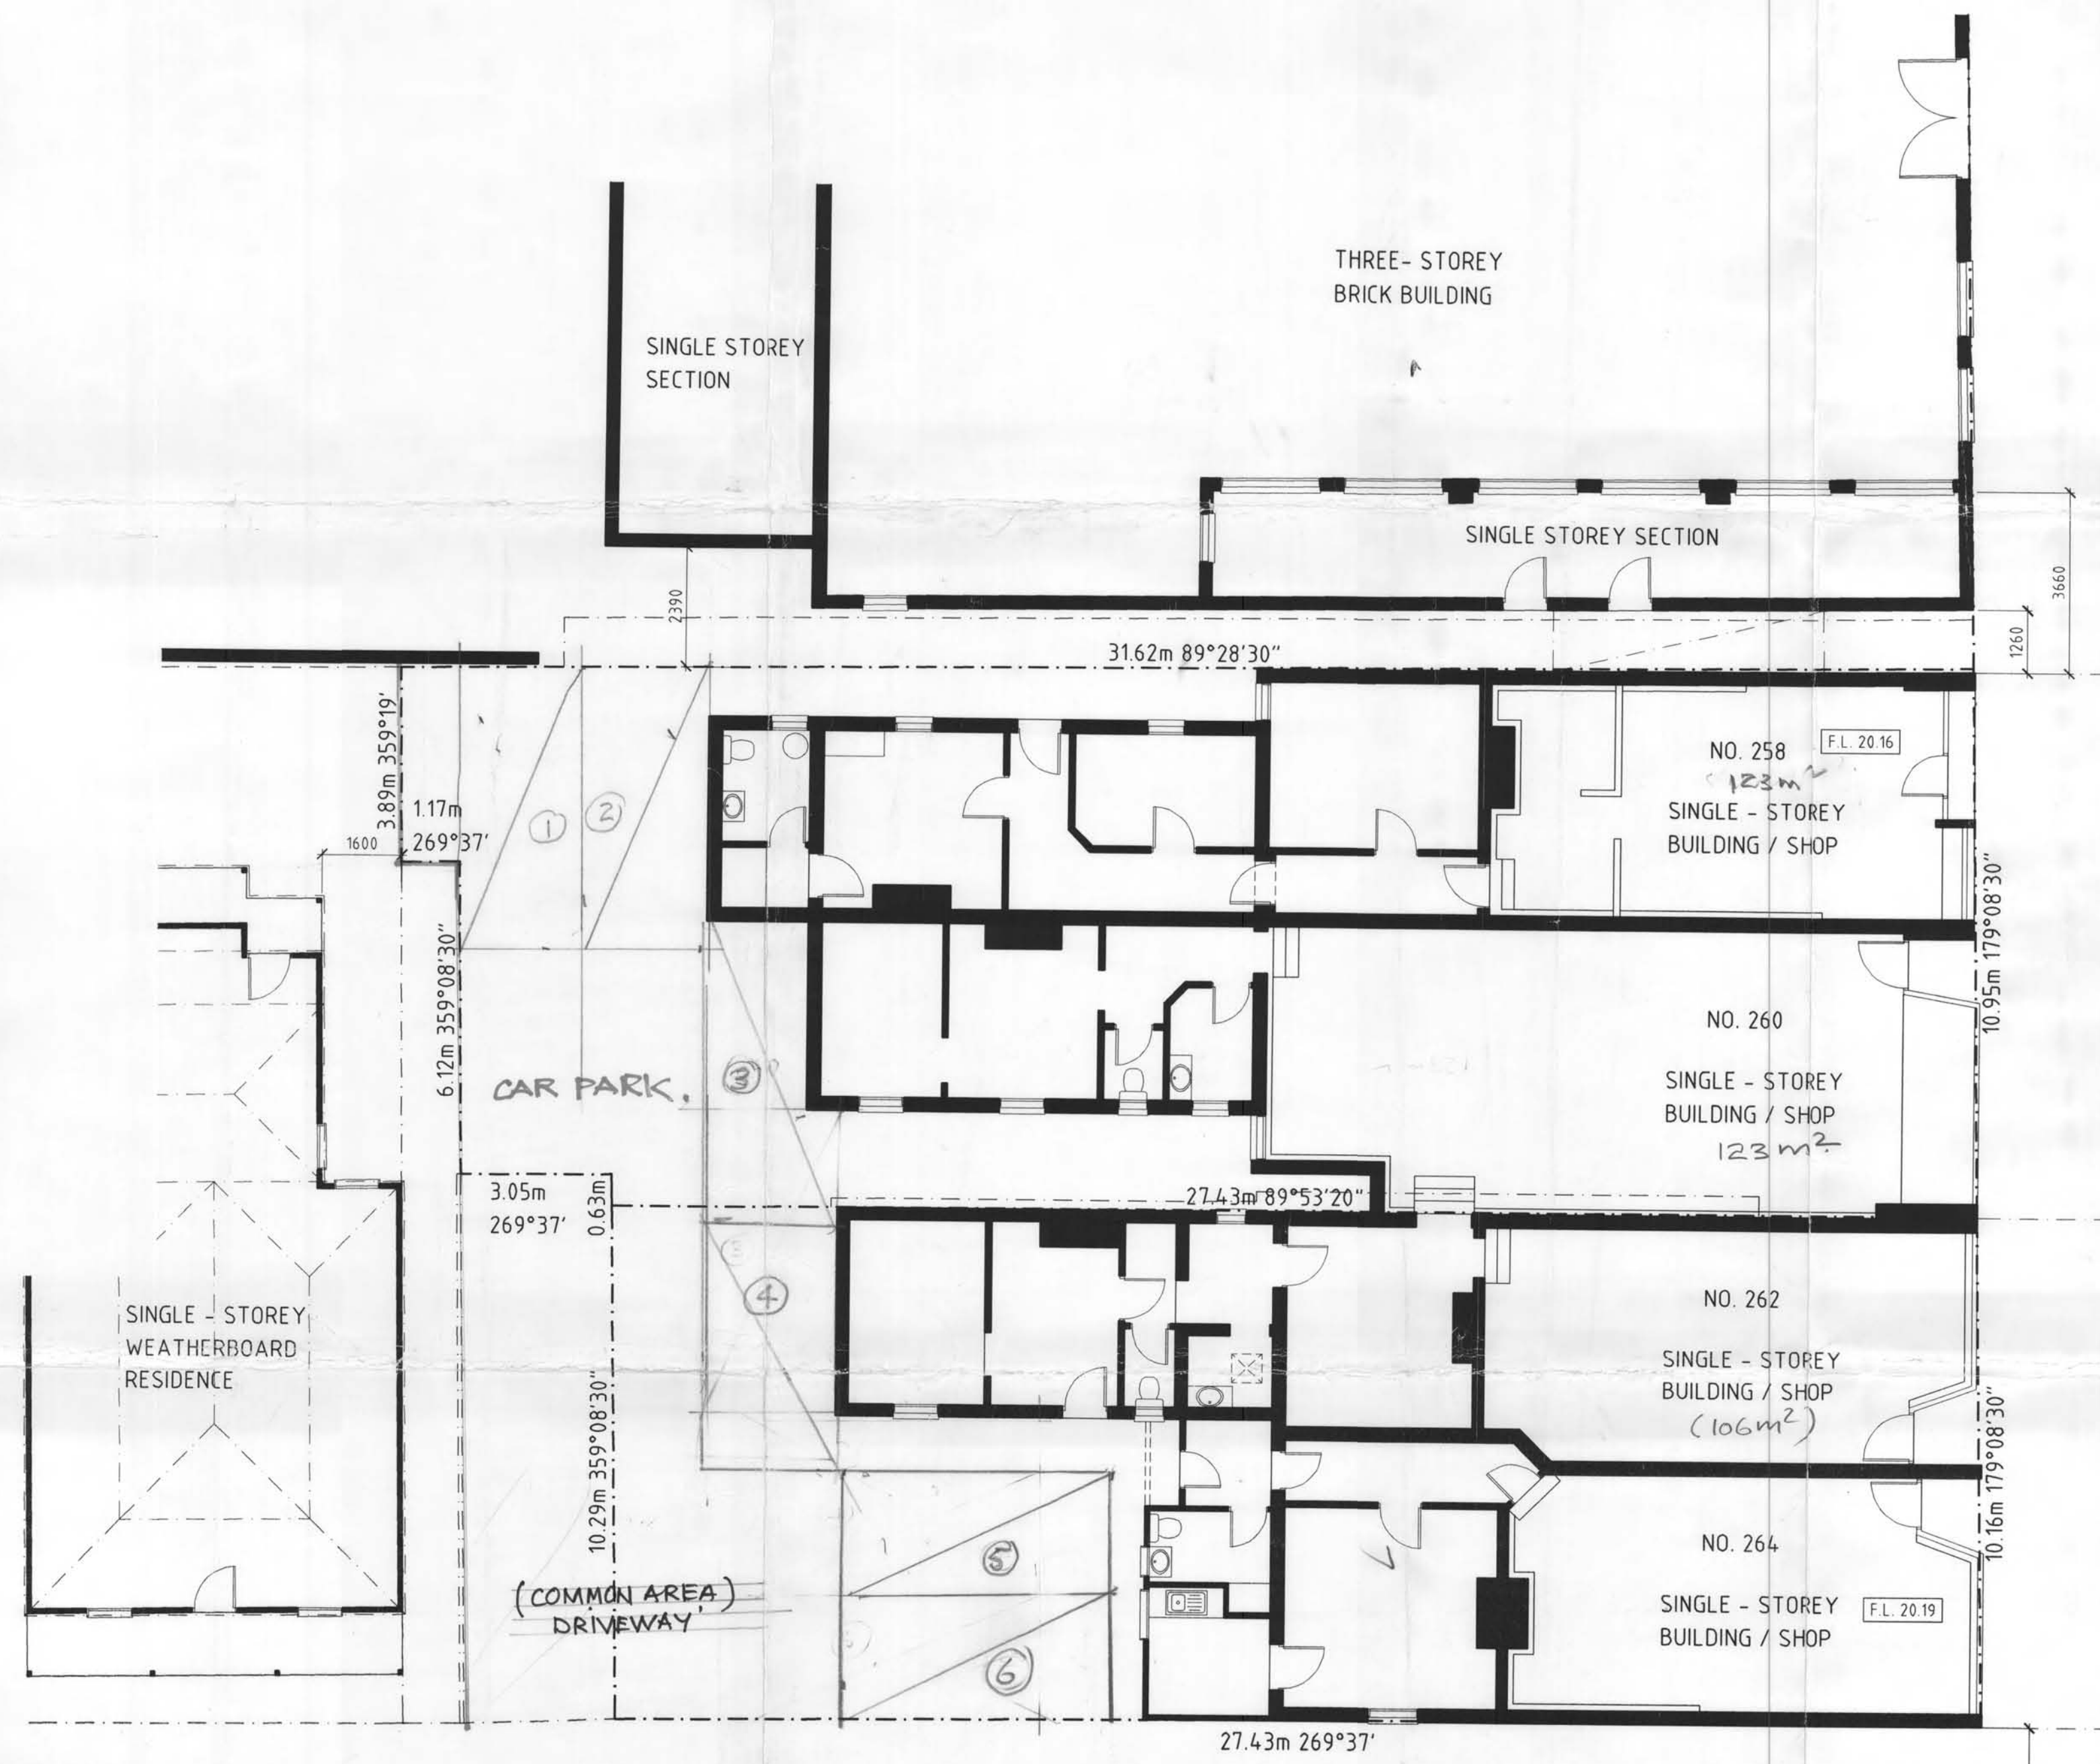

STREET
CHURCH

BERRY STREET

