



FLOOR PLAN
MEZZANINE
1:100

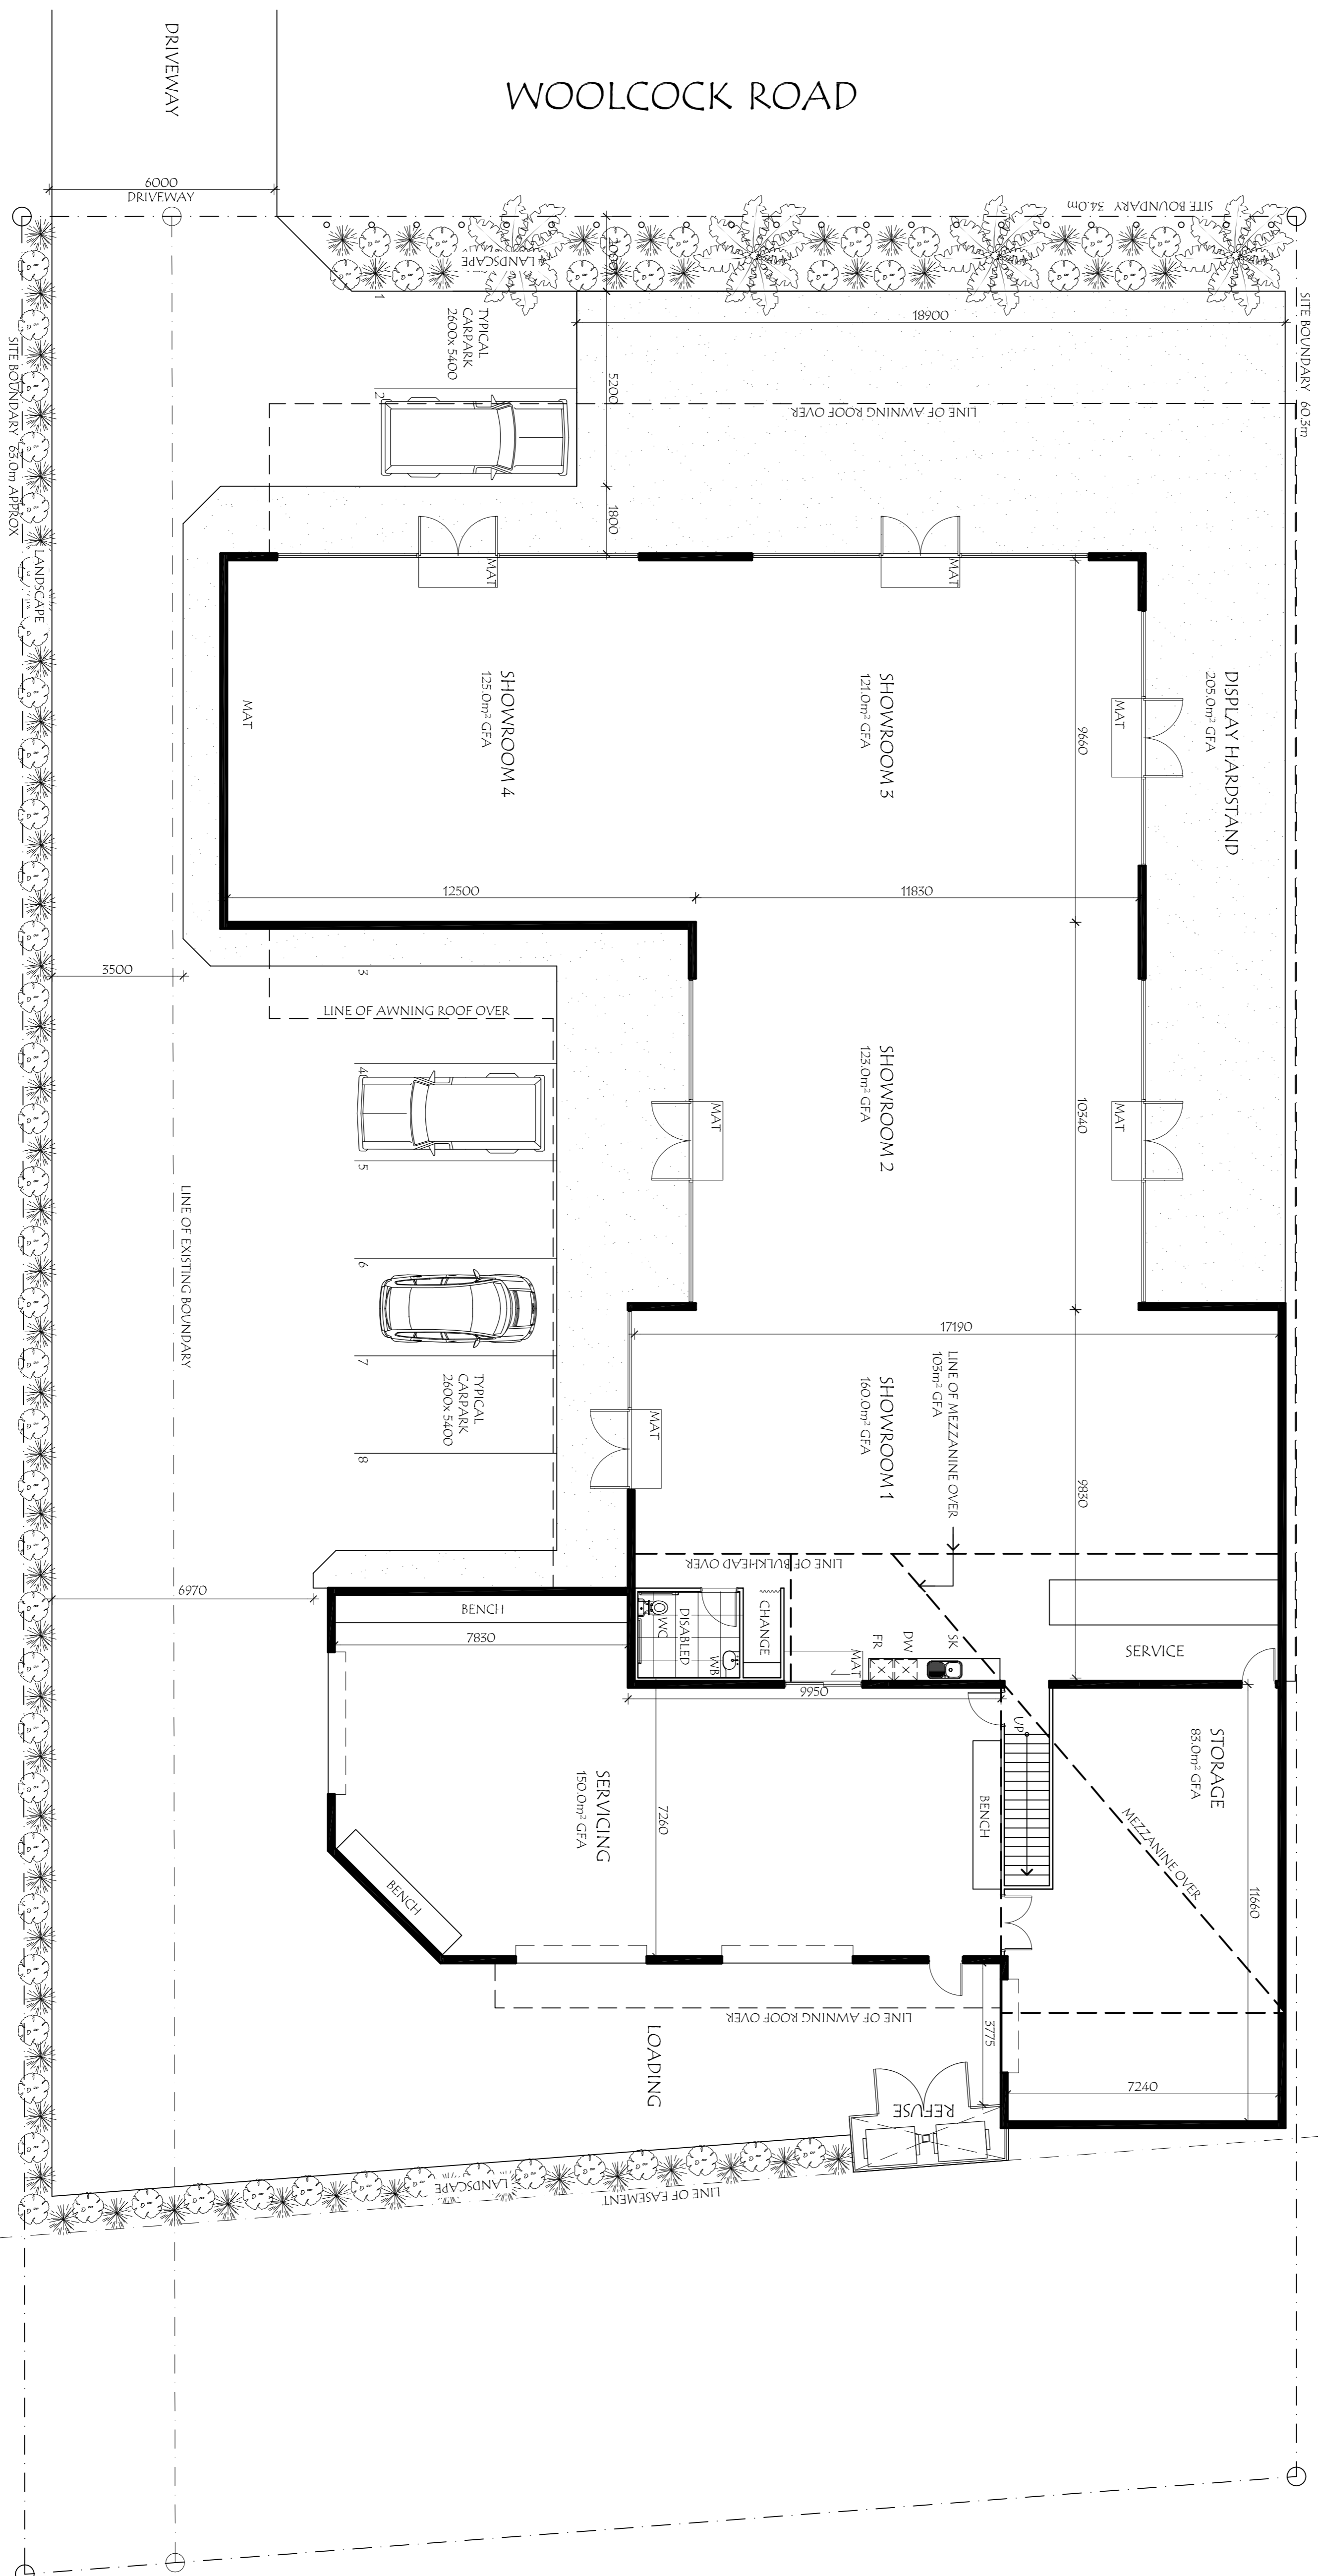

FLOOR PLAN
GROUND
1:100

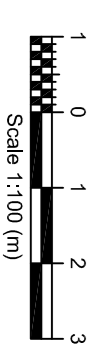

PRELIMINARY

ISSUE	DESCRIPTION	DRAWN	DATE
A	FOR CLIENT REVIEW	CAH	11.05.2012
B	REVISED LAYOUT FOR REVIEW	CAH	18.05.2012
C	REVISED LAYOUT FOR REVIEW	CAH	18.05.2012
D	REVISED LAYOUT FOR REVIEW	CAH	22.05.2012

GENERAL NOTES:

CONTRACTOR TO VERIFY ALL DIMENSIONS AND LEVELS ON SITE PRIOR TO COMMENCEMENT OF ANY WORK.
ALL CONSTRUCTION TO COMPLY WITH THE AUSTRALIAN BUILDING CODE REQUIREMENTS.
GLAZING TO BE IN ACCORDANCE WITH AUSTRALIAN STANDARDS DIMENSIONS TAKE PREFERENCE OVER SCALE.
DO NOT SCALE OFF DRAWINGS.
REFER TO CONSULTING ENGINEERS DRAWINGS FOR ALL STRUCTURAL, MECHANICAL, HYDRAULIC, & ELECTRICAL DETAILS.

R.P.D.
LOT: 1
ON PLAN: RP713031
PARISH: COONAMBELAH
COUNTY: ELPHINSTONE
AREA: 2092m² TBC

MEMBERS OF:



Sunshine Coast
Level 4, 40/48 Brisbane Road
La Balsa Business Centre
PO Box 79, Mooloolah Q 4557

Brisbane
Level 2, 27 Pacific Highway
LoganOnline Business Centre
PO Box 4171, Loganholme BC Q4129

T: +61 7 5444 1133
F: +61 7 5444 6722

www.rpd.com.au

RED GROUP
RESIDENTIAL • COMMERCIAL • RETAILING • HOUSING • INDUSTRIAL

© This drawing is protected by copyright. All rights reserved. Unless permitted under the Copyright Act 1968, no part of this drawing published, broadcast, transmitted, or stored in any retrieval system, may be reproduced without the prior written permission of RED GROUP DESIGN GROUP PTY LTD. NOTE: Figures dimensions take preference to scale readings. Verify all dimensions and levels for decision before proceeding with the work. DO NOT SCALE THE DRAWING.

PROJECT

PROPOSED MOTORBIKE SHOWROOM

LOCATION
WOOLCOCK STREET,
TOWNSVILLE

CLIENT
DEAN KURZ

TITLE
GROUND FLOOR &
MEZZANINE LAYOUTS

date: MAY 2012
scale: 1:100 @ A1, 1:200 @ A3
drawing no.: 0575-SD102D

drawn: CAH
checked: CAH

checked: CAH