


# MILL POINT ROAD

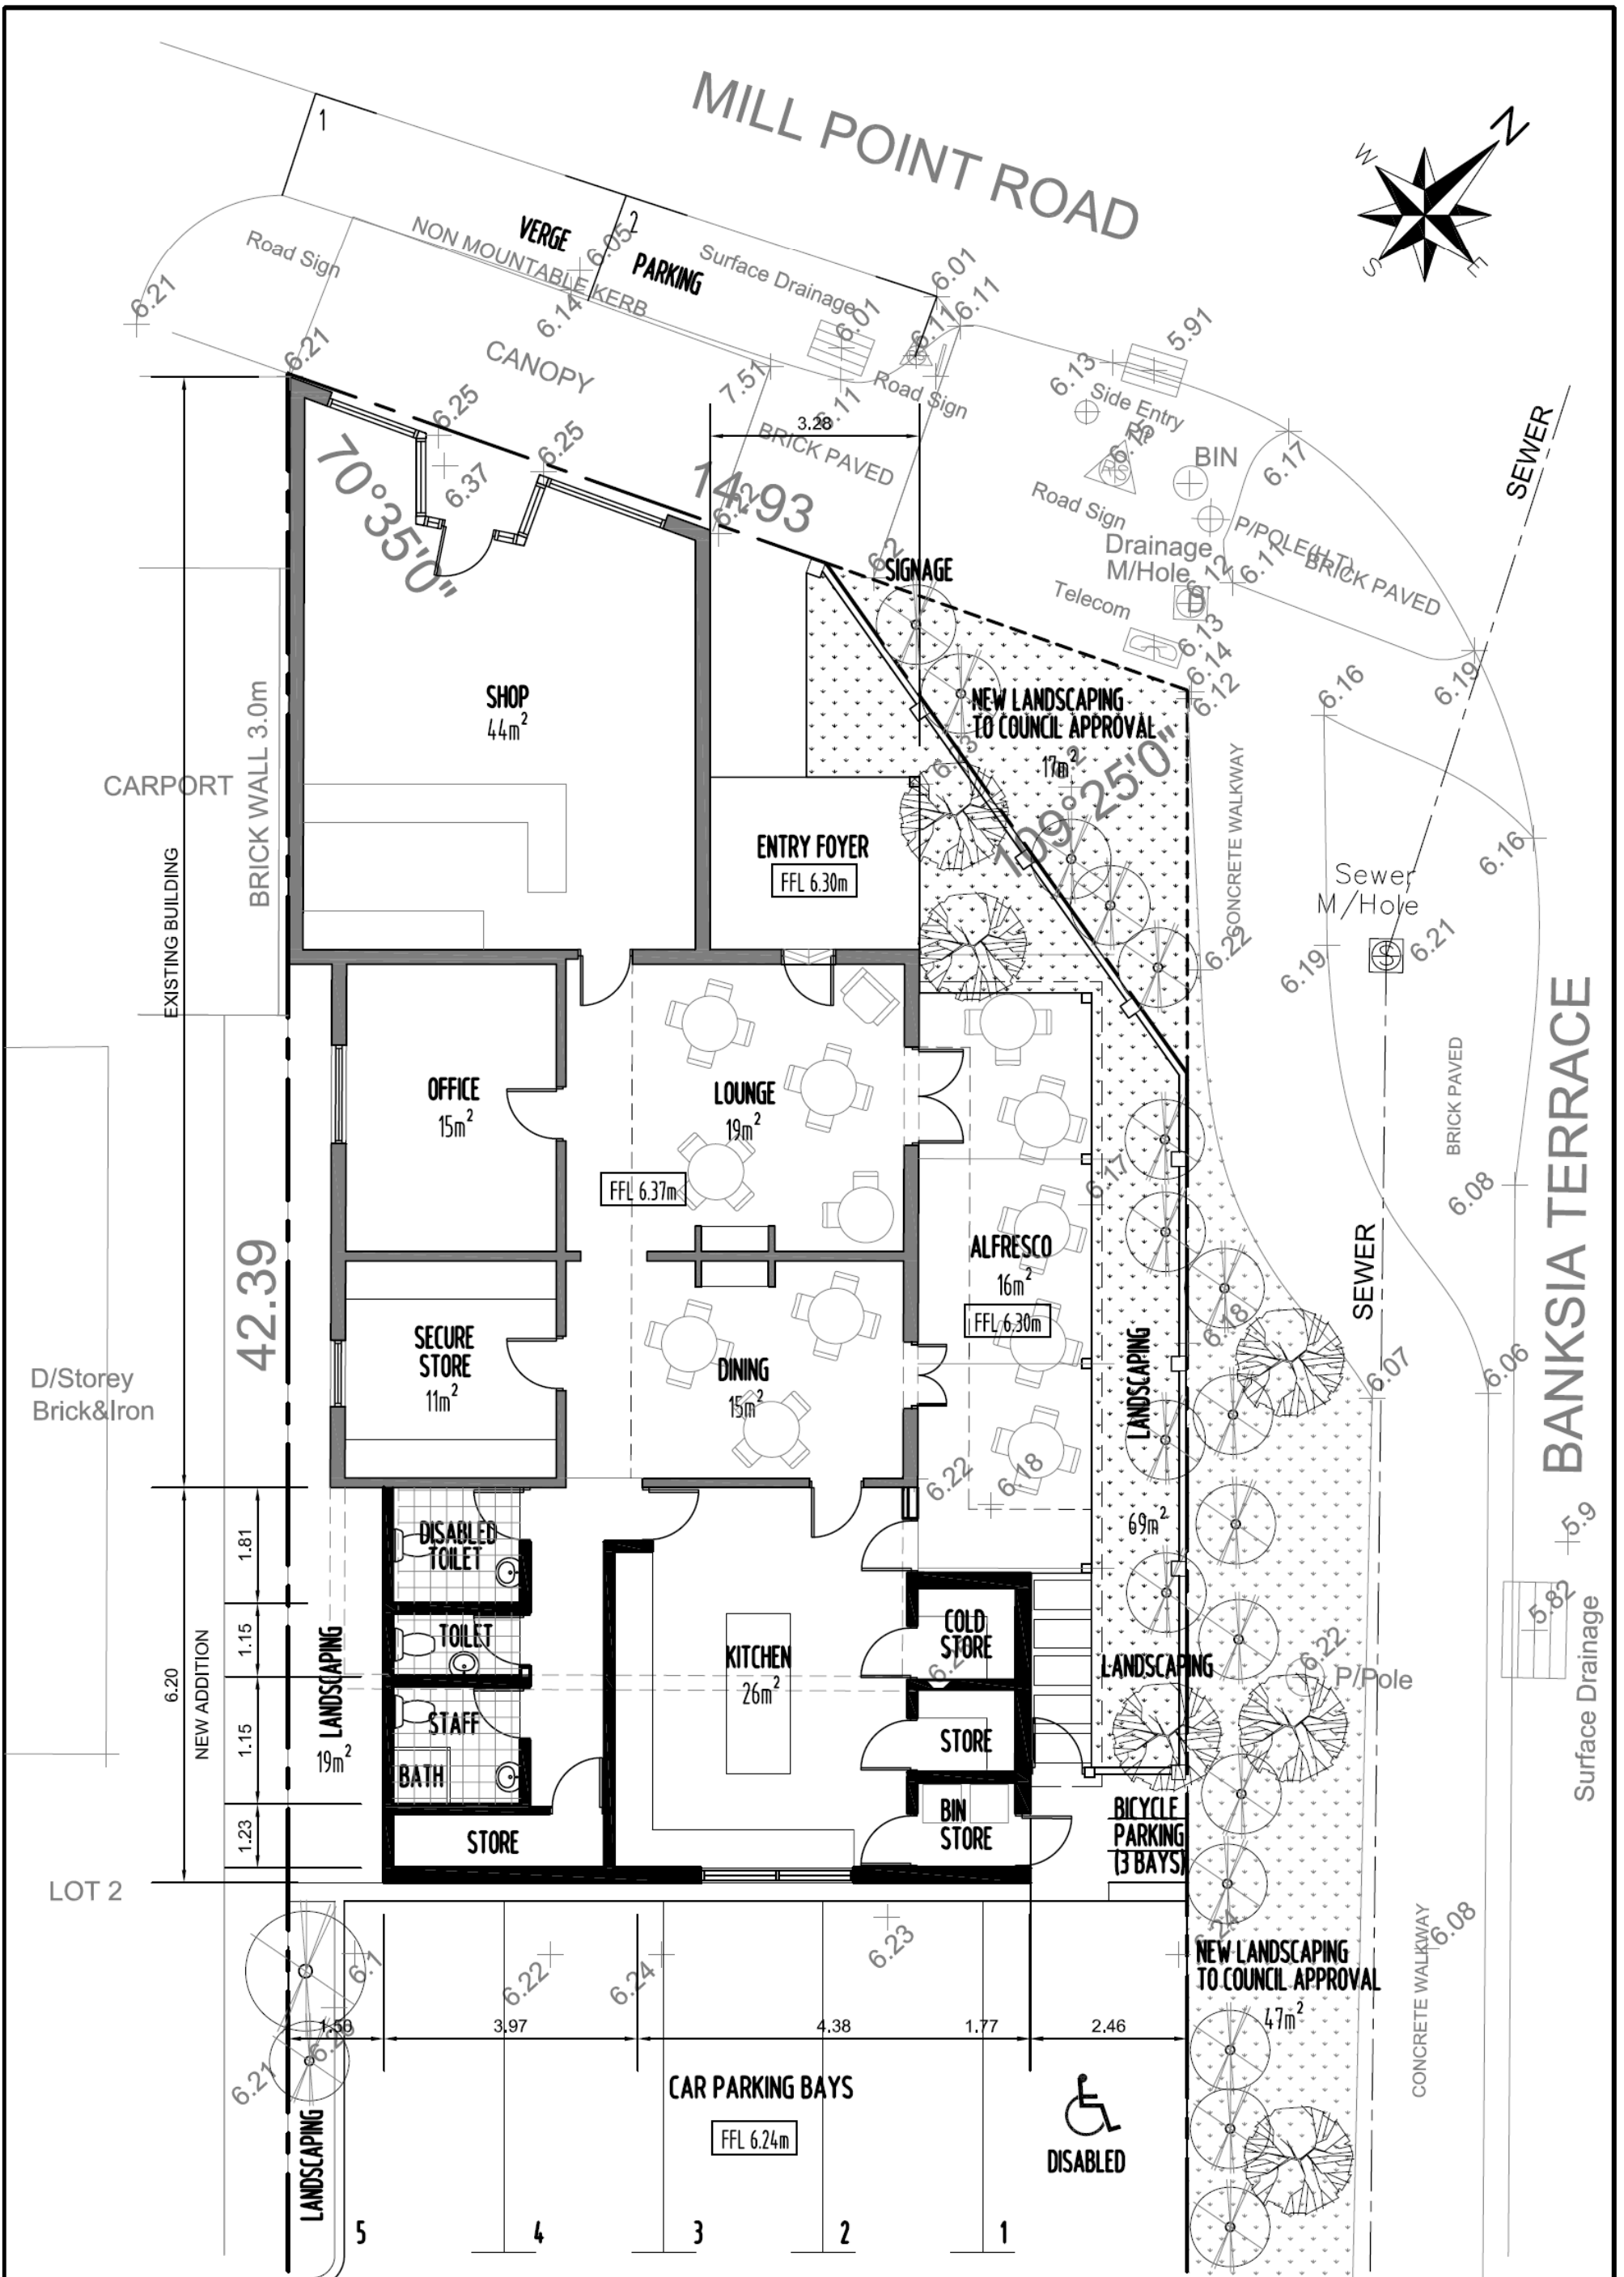

DRAWING TITLE:	
FLOOR PLAN	
Drawn PN	PLAN: 1575
SCALE 1:100	DATE 15-06-10

**APPROVED CAFE/SHOP**  
**ID NO: 11.2009.539.1**  
**LOT 3 (333) MILL**  
**POINT ROAD**  
 SOUTH PERTH

**TOTAL DINING AREAS: 50m<sup>2</sup>**  
 OFFICE/STORE AREA: 26m<sup>2</sup>  
 KITCHEN AREA: 26m<sup>2</sup>  
**REQUIRED 10 CARBAYS**  
 PROVIDED 10 ON-SITE CARBAYS  
 2 EXISTING VERGE CARBAYS

COPYRIGHT ©  
**PRIVATE HORIZONS**  
 PLANNING SOLUTIONS  
 MOB: 04.0234.9224