
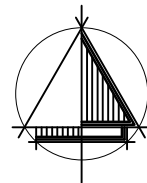


FIRST FLOOR OVERALL PLAN

SCALE 1:200

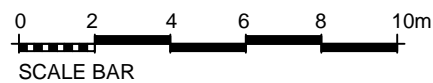

PRELIMINARY ISSUE

rev	details	drn	date
P1	ISSUED TO CLIENT FOR REVIEW	AP	12/06/20



ASPEX BUILDING DESIGNERS Pty Ltd
 Suite 5/83 Fullarton Road, Kent Town SA 5067
 08 8130 3700
 admin@aspexdesigners.com.au
 www.aspexdesigners.com.au
 ABN 73 090 085 037


Verifying all dimensions & setouts is the responsibility of the contractors. This drawing should not be scaled. Discrepancies should be reported immediately to the designer. This drawing shall be read in-conjunction with all other drawings, documents and specifications.

client
 David Schirripa
 address
 185 Fullarton Rd,
 Dulwich, SA

project
PROPOSED TENANCY LAYOUT
 drawing title
FIRST FLOOR OVERALL PLAN



scale 1:200
 drawn AB/AP
 sheet size A3

project no **SCH 3700** drawing no **WD01** revision no **P1**

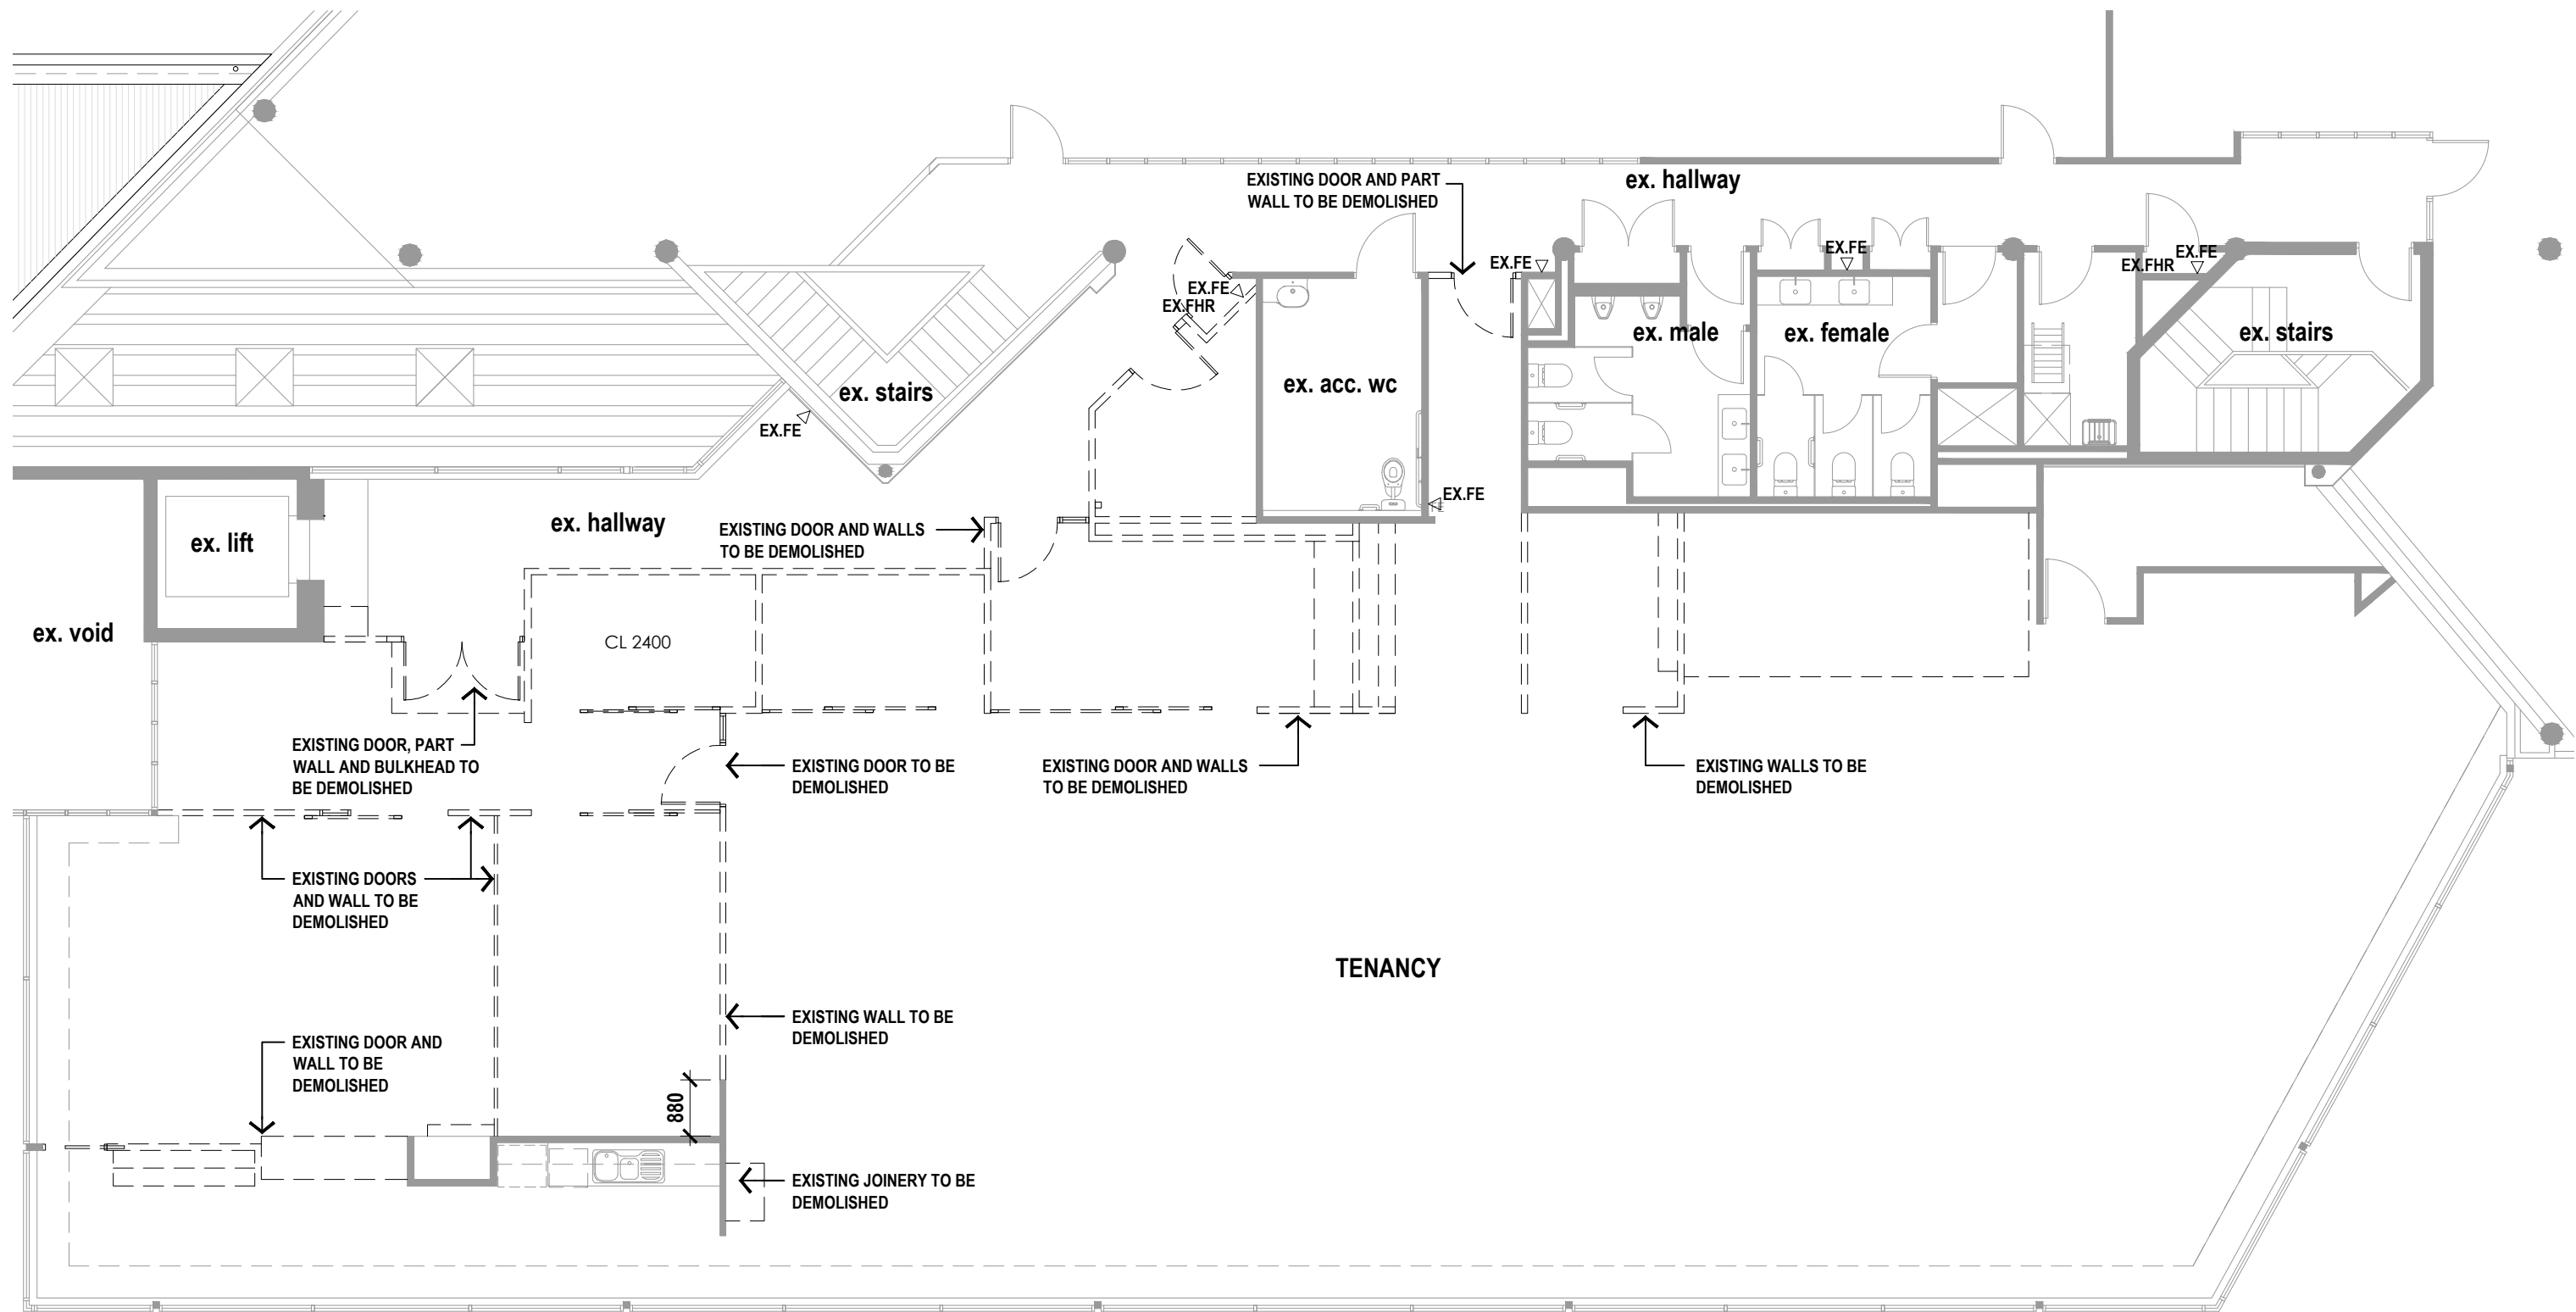

FIRST FLOOR EXISTING / DEMOLITION PLAN

SCALE 1:100

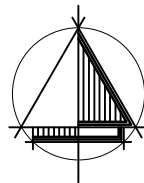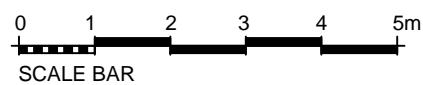

PRELIMINARY ISSUE

rev	details	drm	date
P1	ISSUED TO CLIENT FOR REVIEW	AP	12/06/20
P2	ISSUED TO CLIENT FOR REVIEW	AP	19/06/20



ASPEX BUILDING DESIGNERS Pty Ltd
Suite 5/83 Fullarton Road, Kent Town SA 5067
08 8130 3700
admin@aspexdesigners.com.au
www.aspexdesigners.com.au
ABN 73 090 085 037

Verifying all dimensions & setouts is the responsibility of the contractors. This drawing should not be scaled. Discrepancies should be reported immediately to the designer. This drawing shall be read in-conjunction with all other drawings, documents and specifications.

client
David Schirripa
address
185 Fullarton Rd,
Dulwich, SA

project
PROPOSED TENANCY LAYOUT


drawing title
FIRST FLOOR EXISTING / DEMOLITION PLAN

project no
SCH 3700

drawing no
WD02



revision no
P2

scale 1:100
drawn AB/AP
sheet size A3

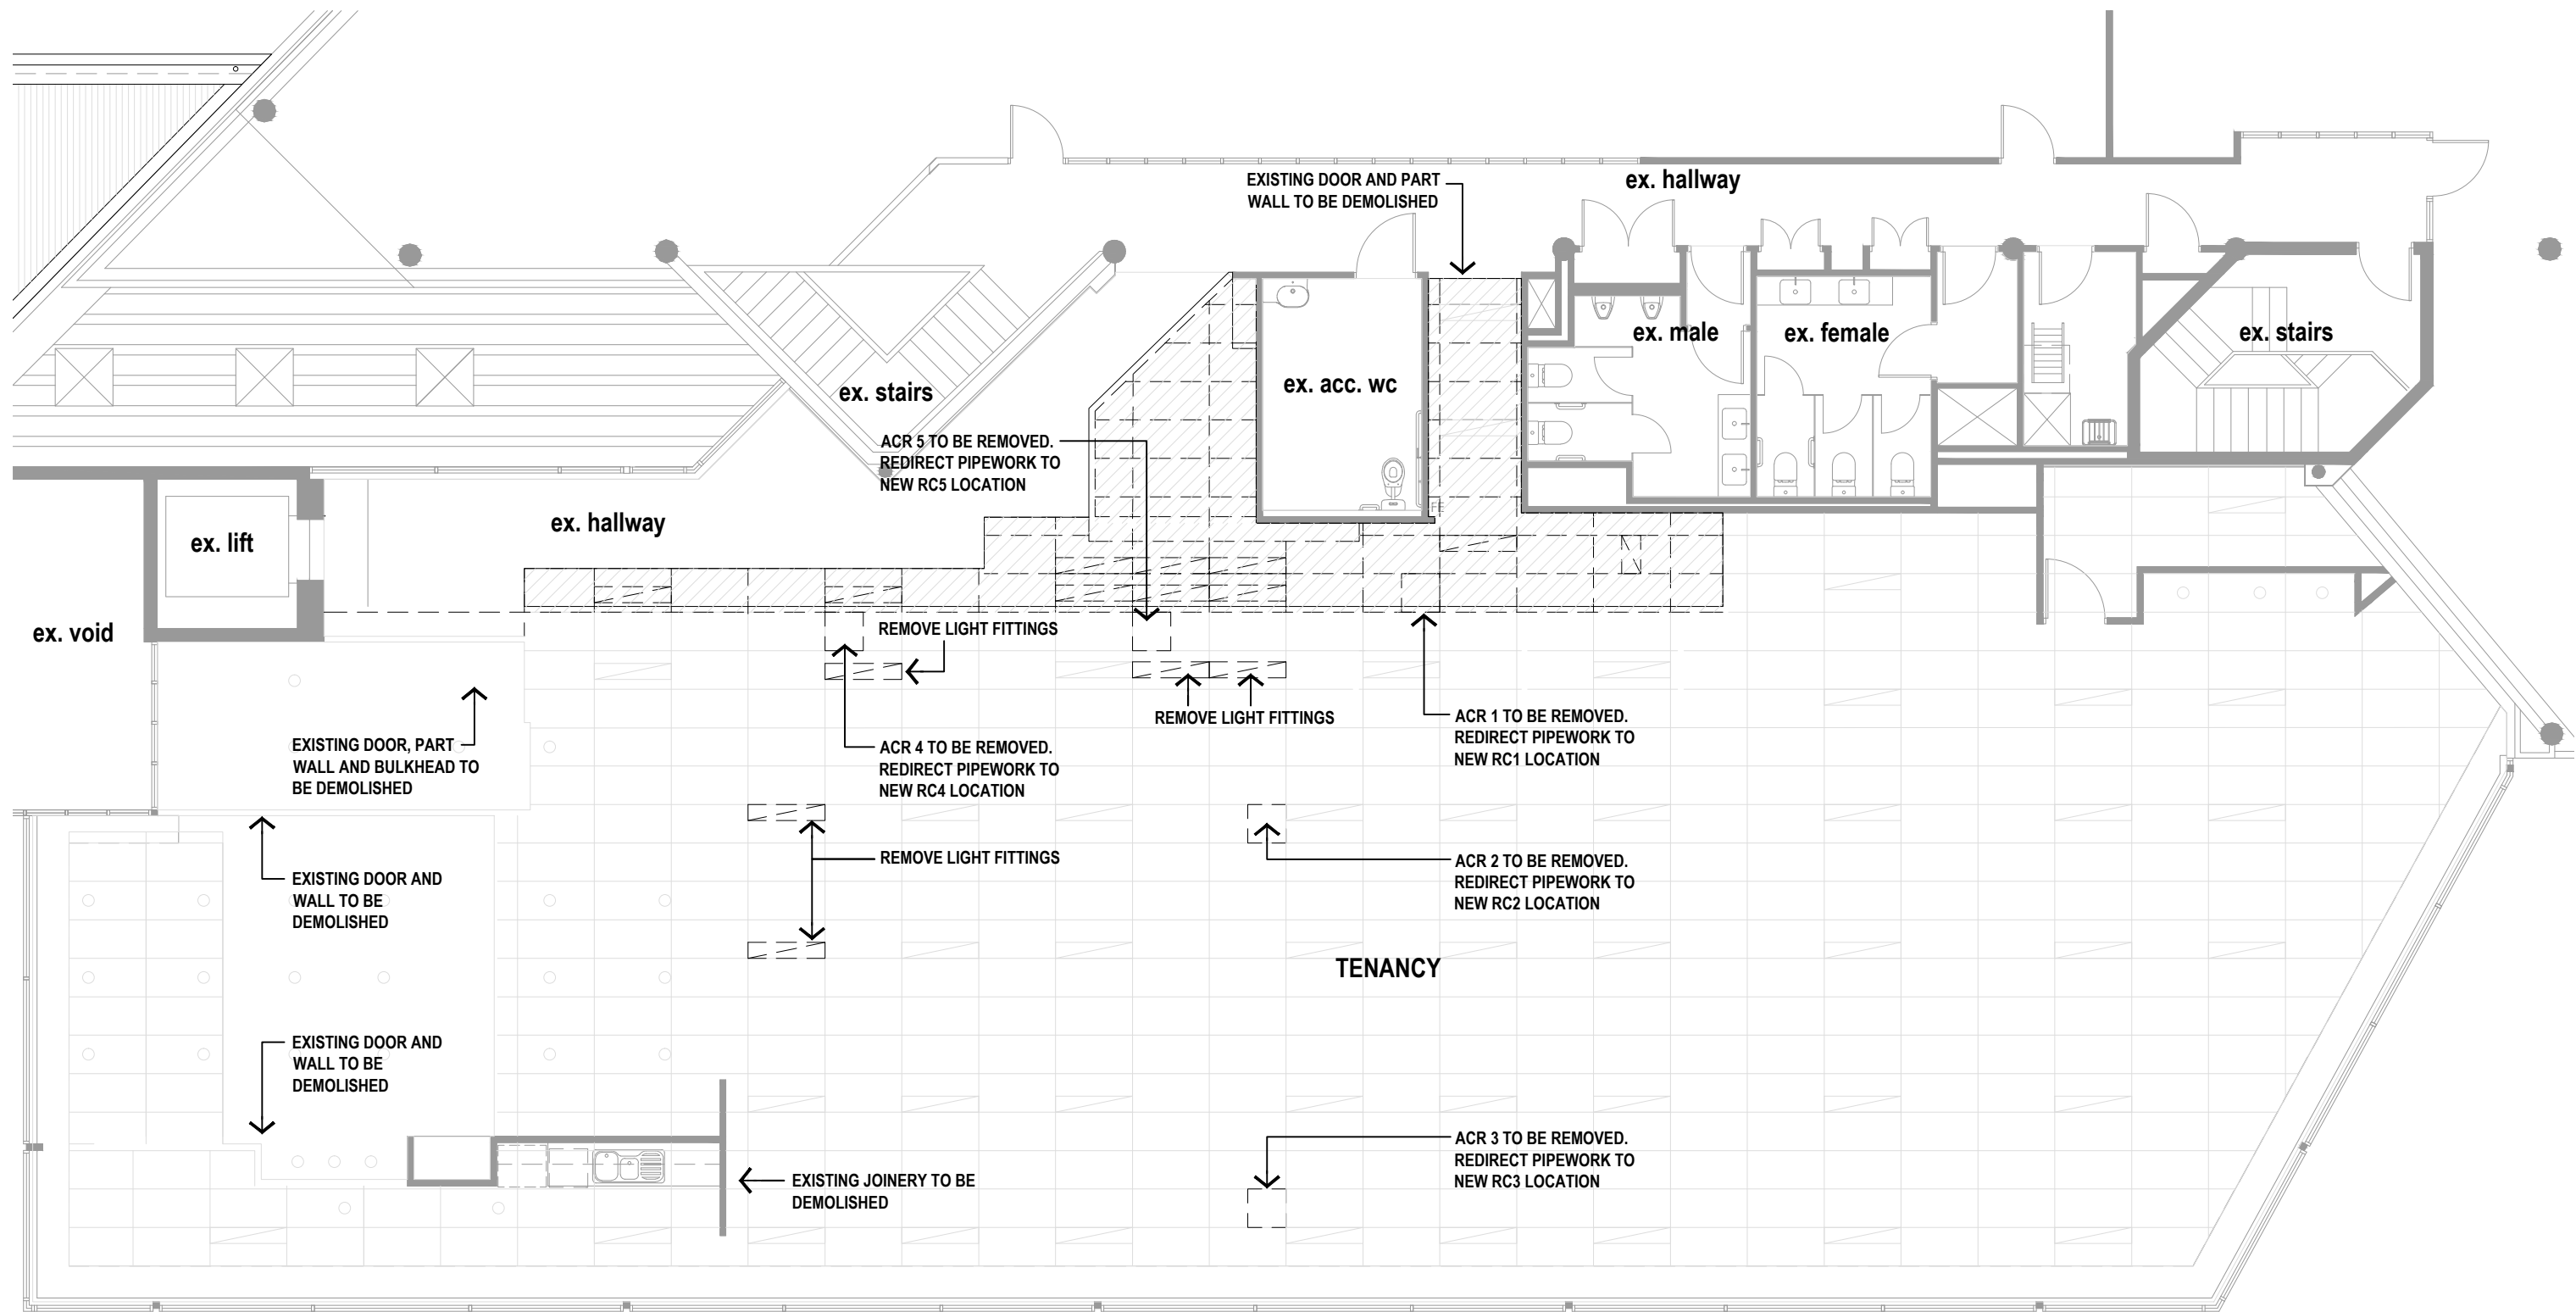

FIRST FLOOR CEILING EXISTING / DEMOLITION PLAN

SCALE 1:100

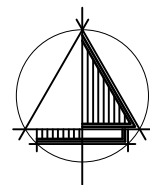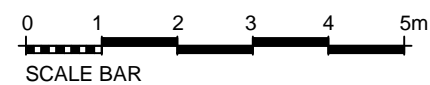

PRELIMINARY ISSUE

rev	details	dm	date
P1	ISSUED TO CLIENT FOR REVIEW	AP	19/06/20



ASPEX BUILDING DESIGNERS Pty Ltd
 Suite 5/83 Fullarton Road, Kent Town SA 5067
 08 8130 3700
 admin@aspexdesigners.com.au
 www.aspexdesigners.com.au
 ABN 73 090 085 037

Verifying all dimensions & setouts is the responsibility of the contractors. This drawing should not be scaled. Discrepancies should be reported immediately to the designer. This drawing shall be read in-conjunction with all other drawings, documents and specifications.

client
 David Schirripa
 address
 185 Fullarton Rd,
 Dulwich, SA

project
PROPOSED TENANCY LAYOUT


drawing title
FIRST FLOOR CEILING EXISTING / DEMOLITION PLAN

project no
SCH 3700

drawing no
WD03

revision no
P1



scale 1:100
 drawn AB/AP
 sheet size A3

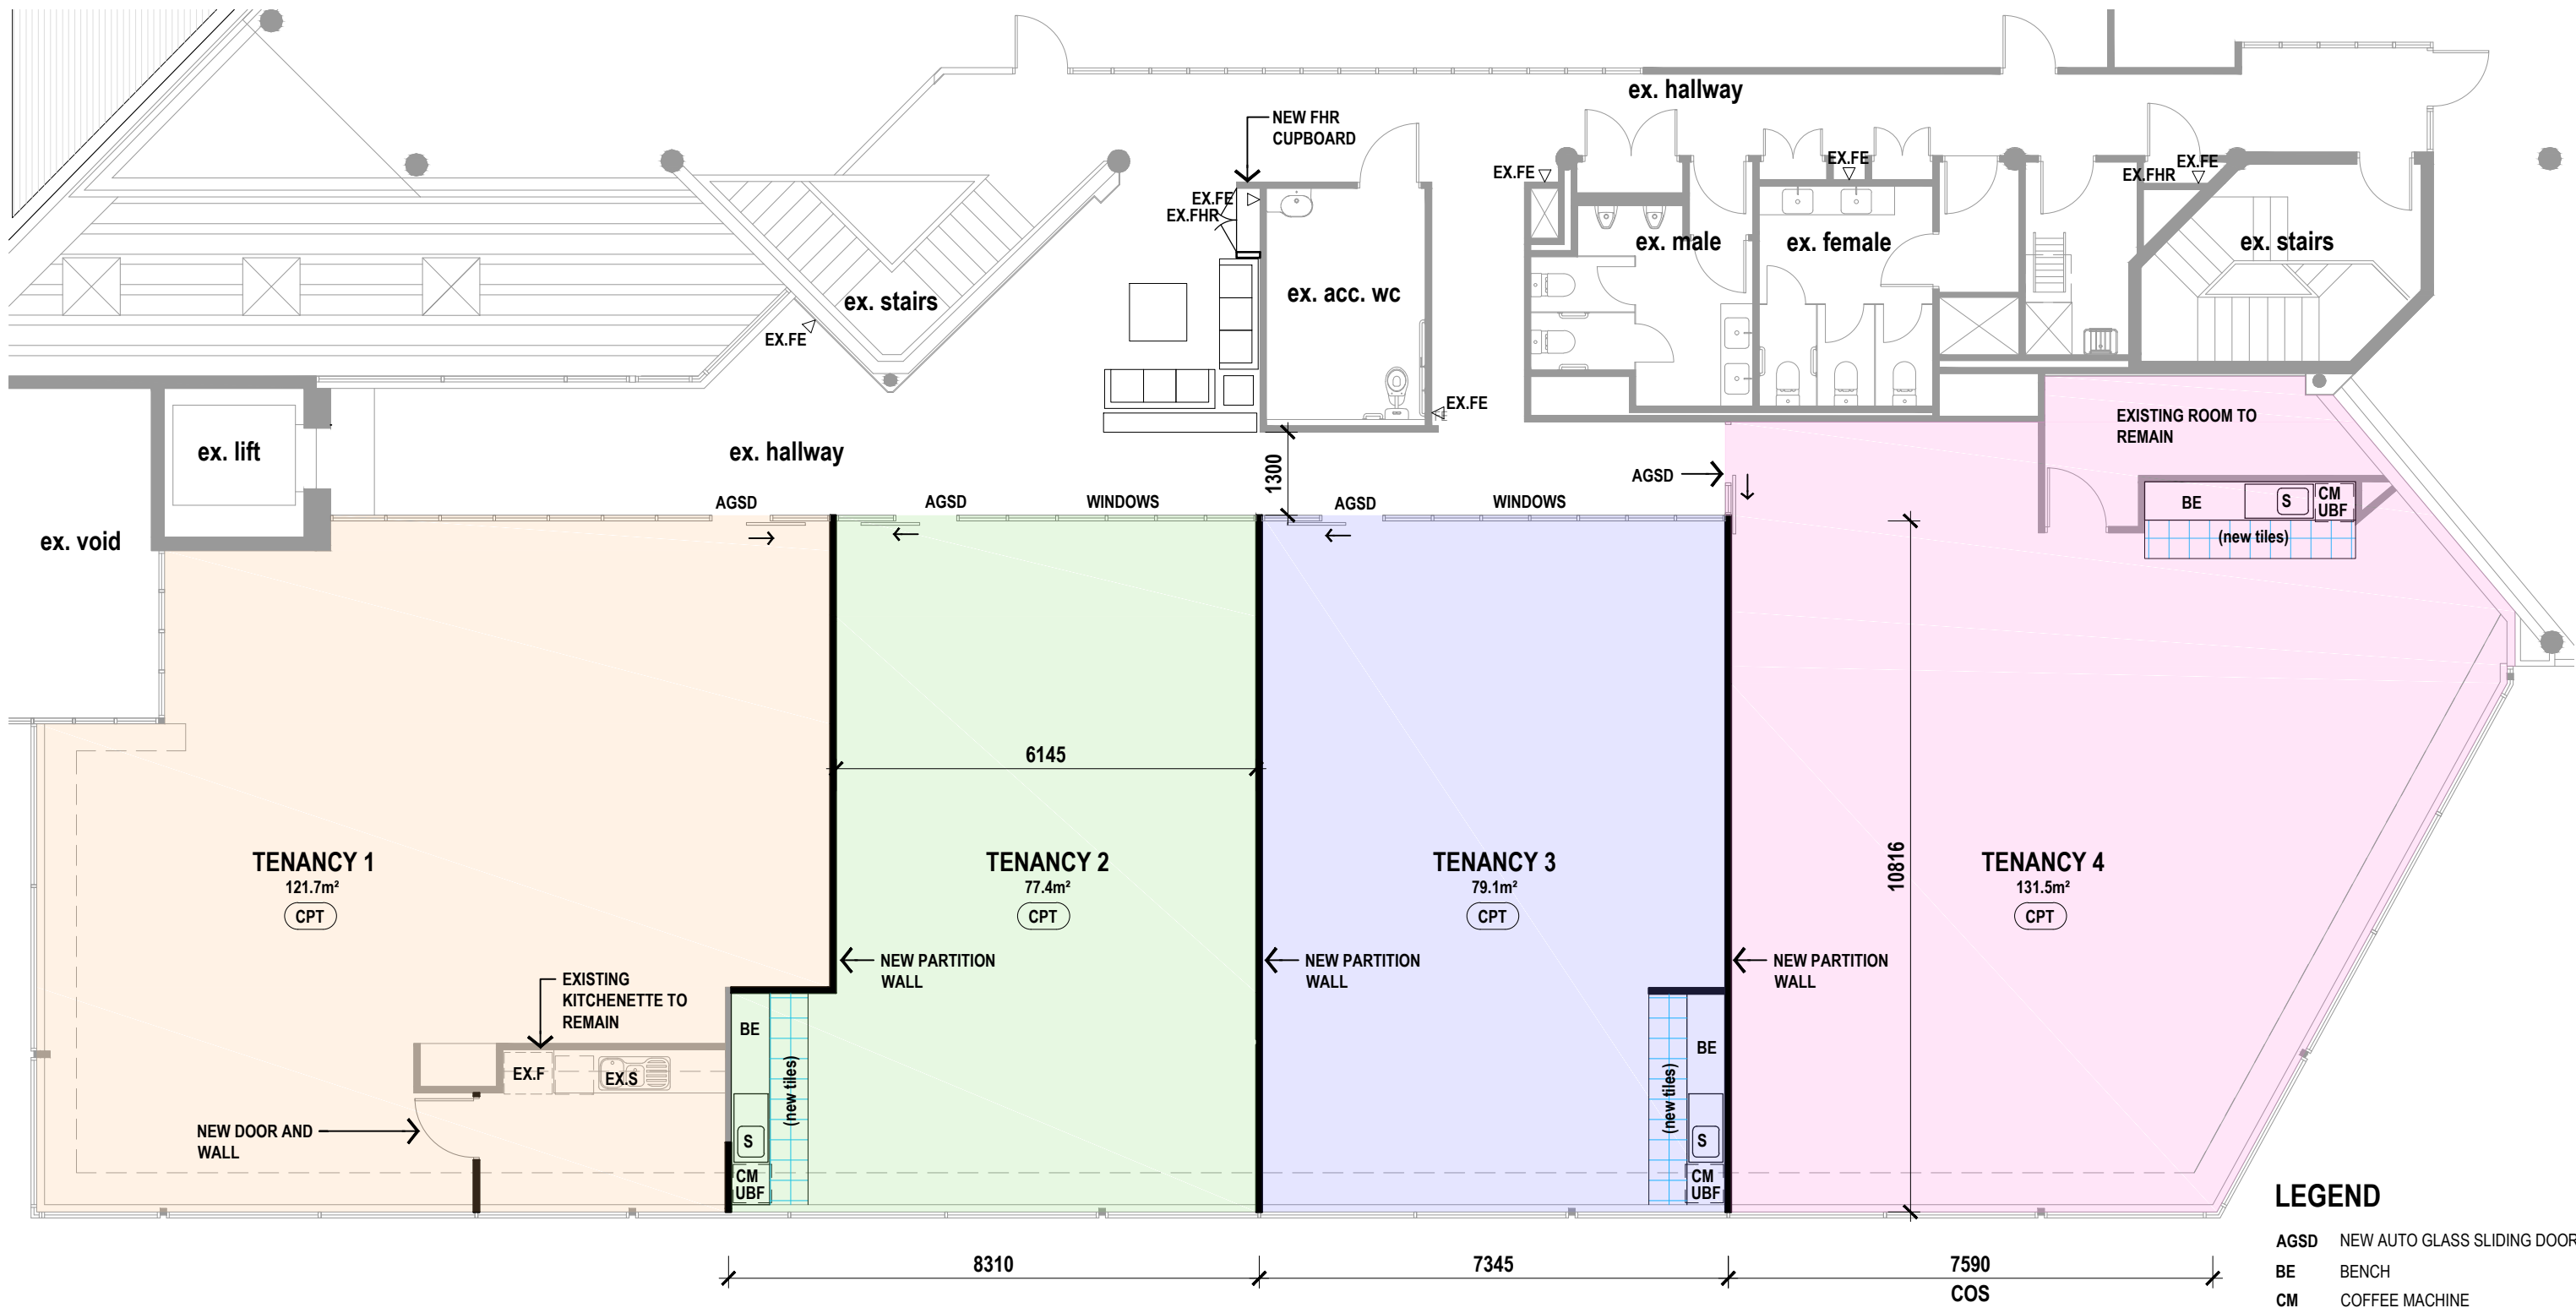

- LEGEND**
- AGSD NEW AUTO GLASS SLIDING DOOR
 - BE BENCH
 - CM COFFEE MACHINE
 - EX. EXISTING
 - F REFRIGERATOR
 - FE FIRE EXTINGUISHER
 - S STAINLESS STEEL SINK
 - UBF UNDER BENCH REFRIGERATOR
 - DENOTES SELECTED WET AREA CERAMIC FLOOR TILES
 - EXIT

FIRST FLOOR PROPOSED PLAN

SCALE 1:100

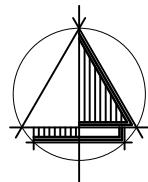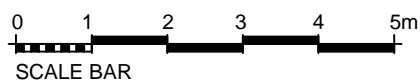

PRELIMINARY ISSUE

rev	details	drn	date
P1	ISSUED TO CLIENT FOR REVIEW	AP	12/06/20
P2	ISSUED TO CLIENT FOR REVIEW	AP	19/06/20



ASPEX BUILDING DESIGNERS Pty Ltd
Suite 5/83 Fullarton Road, Kent Town SA 5067
08 8130 3700

admin@aspexdesigners.com.au
www.aspexdesigners.com.au

ABN 73 090 085 037

Verifying all dimensions & setouts is the responsibility of the contractors. This drawing should not be scaled. Discrepancies should be reported immediately to the designer. This drawing shall be read in-conjunction with all other drawings, documents and specifications.

client
David Schirripa


address
185 Fullarton Rd,
Dulwich, SA

project
PROPOSED TENANCY LAYOUT

drawing title
FIRST FLOOR PROPOSED PLAN



scale 1:100
drawn AB/AP
sheet size A3

project no **SCH 3700**
drawing no **WD04**
revision no **P2**

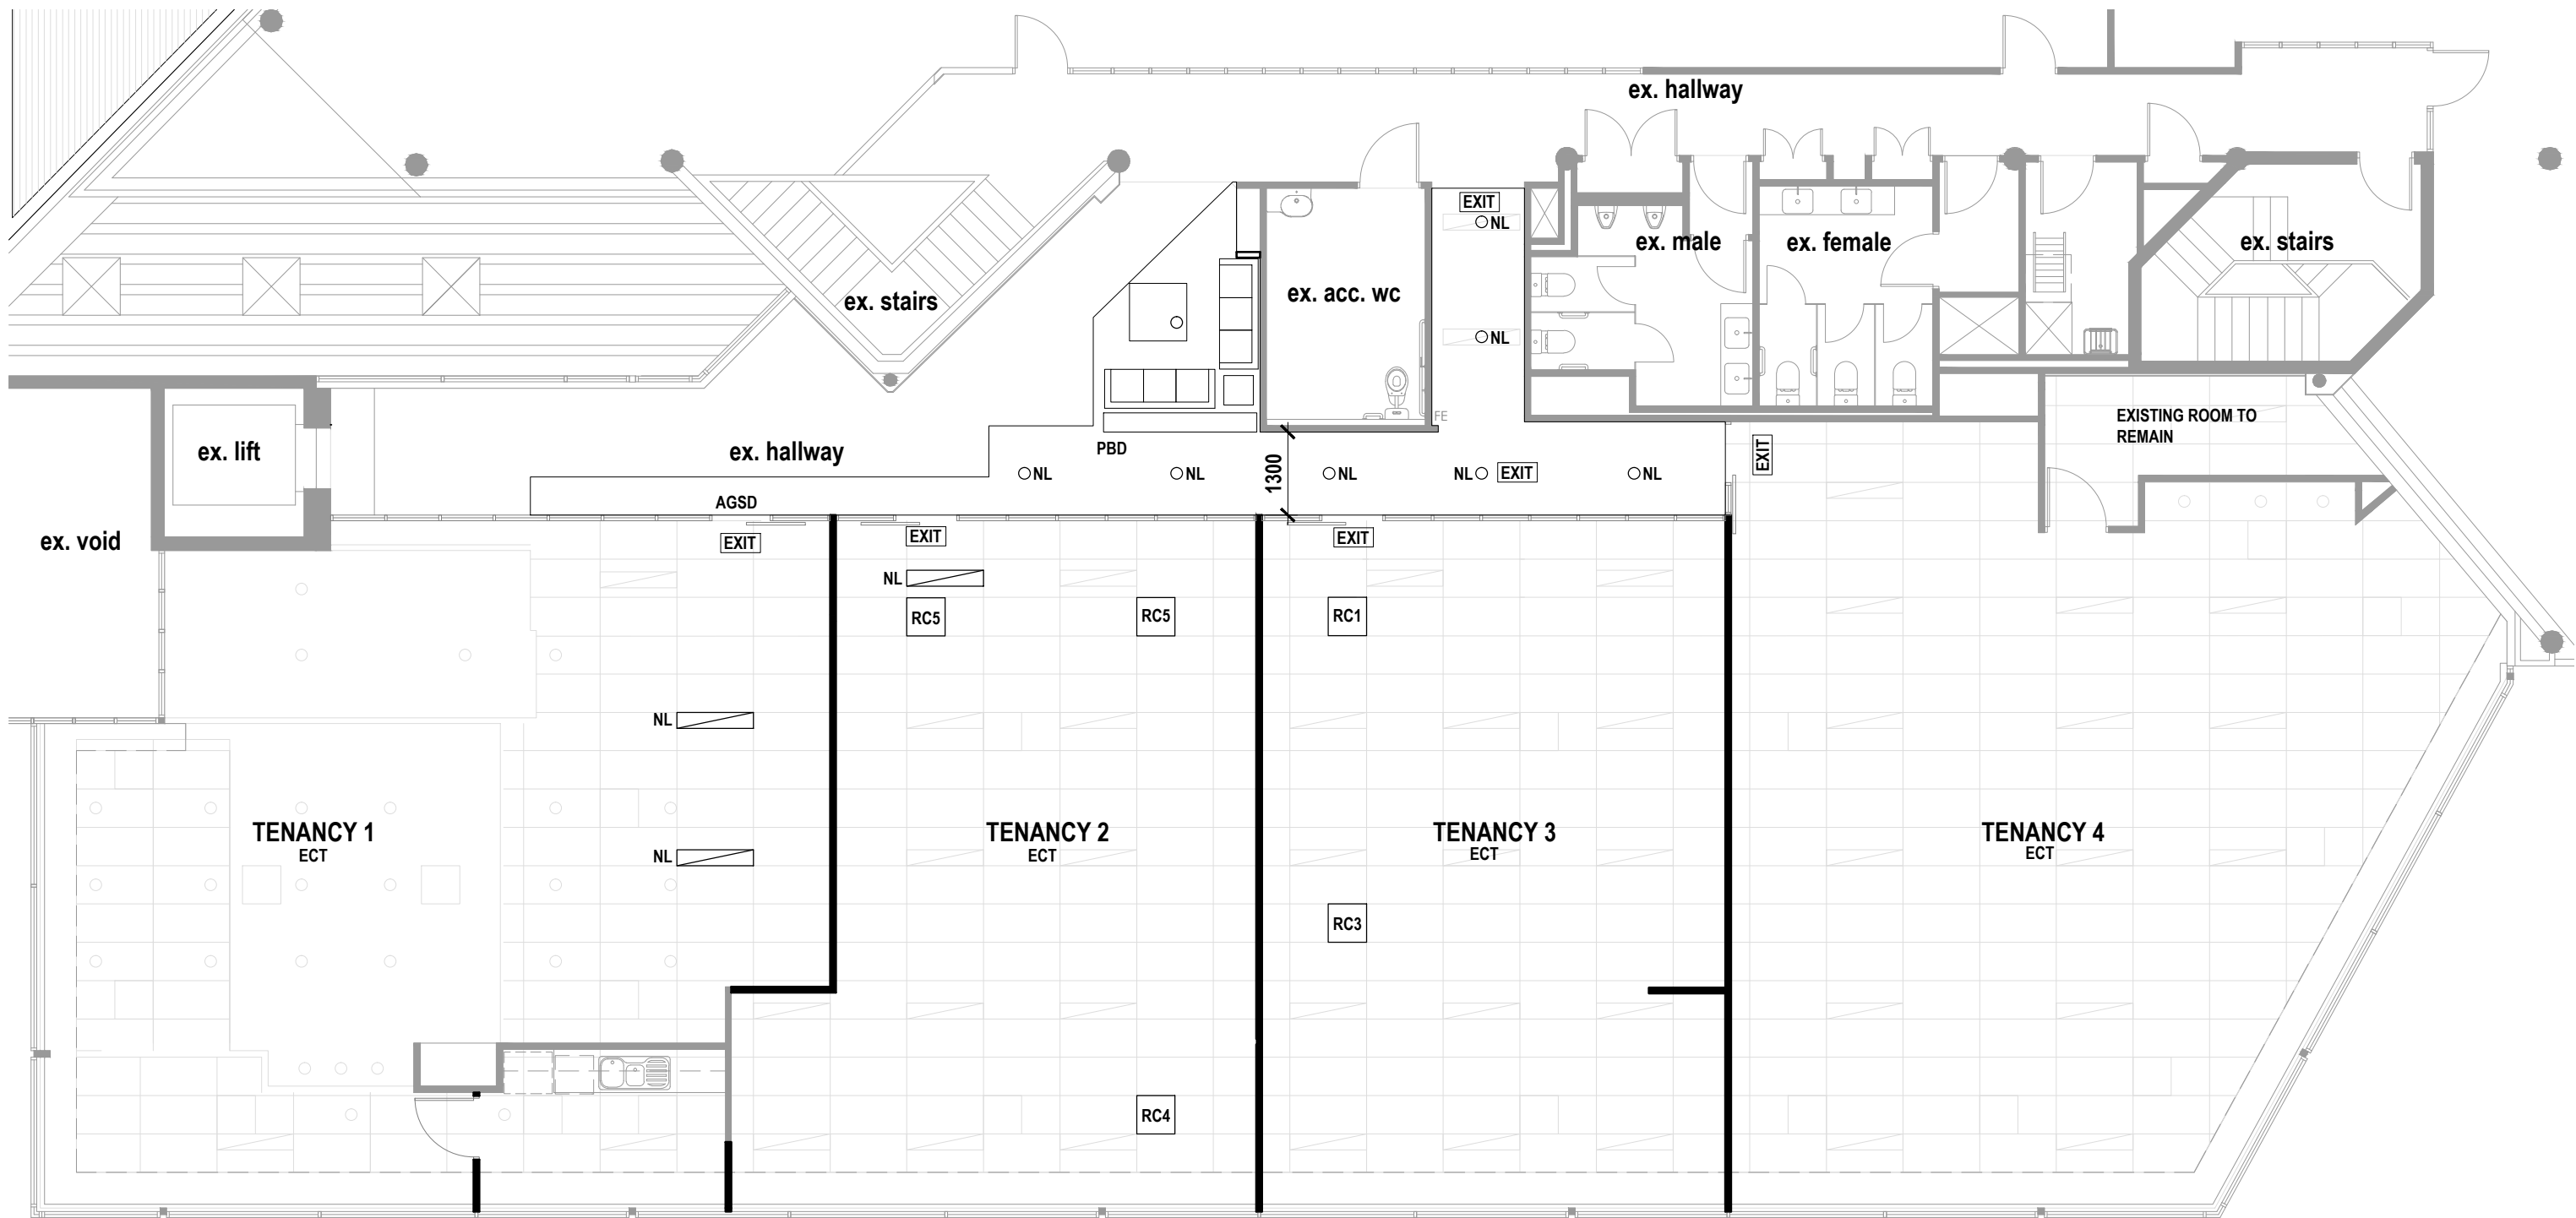

FIRST FLOOR REFLECTED CEILING PLAN

SCALE 1:100

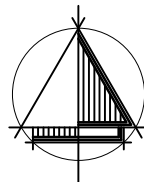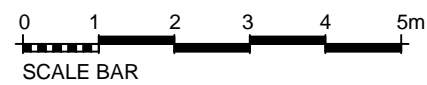

LEGEND

- NL NEW RECESSED DOWNLIGHT
- PBD NEW 13mm FLUSHED PLASTERBOARD CEILING ON PROPRIETARY FRAMING SYSTEM
- ECT EXISTING CEILING TILES ON EXISTING CEILING FRAME
- EXIT ILLUMINATED EXIT SIGN WITH RUNNING MAN FIXED TO CEILING

PRELIMINARY ISSUE

rev	details	drn	date
P1	ISSUED TO CLIENT FOR REVIEW	AP	19/06/20



ASPEX BUILDING DESIGNERS Pty Ltd
 Suite 5/83 Fullarton Road, Kent Town SA 5067
 08 8130 3700
 admin@aspexdesigners.com.au
 www.aspexdesigners.com.au
 ABN 73 090 085 037

Verifying all dimensions & setouts is the responsibility of the contractors. This drawing should not be scaled. Discrepancies should be reported immediately to the designer. This drawing shall be read in-conjunction with all other drawings, documents and specifications.

client
 David Schirripa
 address
 185 Fullarton Rd,
 Dulwich, SA

project
PROPOSED TENANCY LAYOUT

drawing title
FIRST FLOOR REFLECTED CEILING PLAN

scale	1:100
drawn	AB/AP
sheet size	A3
project no	SCH 3700
drawing no	WD05
revision no	P1