



Tenancy Area - Medical Use

Name	Area
Cafe	49 m ²
Tenancy 1	215 m ²
Tenancy 2	421 m ²
Tenancy 3	452 m ²
Tenancy 4	381 m ²
Tenancy 5	346 m ²
Tenancy 6	561 m ²
Tenancy 7	339 m ²
Tenancy 8	408 m ²


Total 3172m²

Parking - Medical Use

Required Rate	1/20m ²
Required	159
Provided	162

Legend

- Amenities
- Catering / Cafe
- Medical
- Services

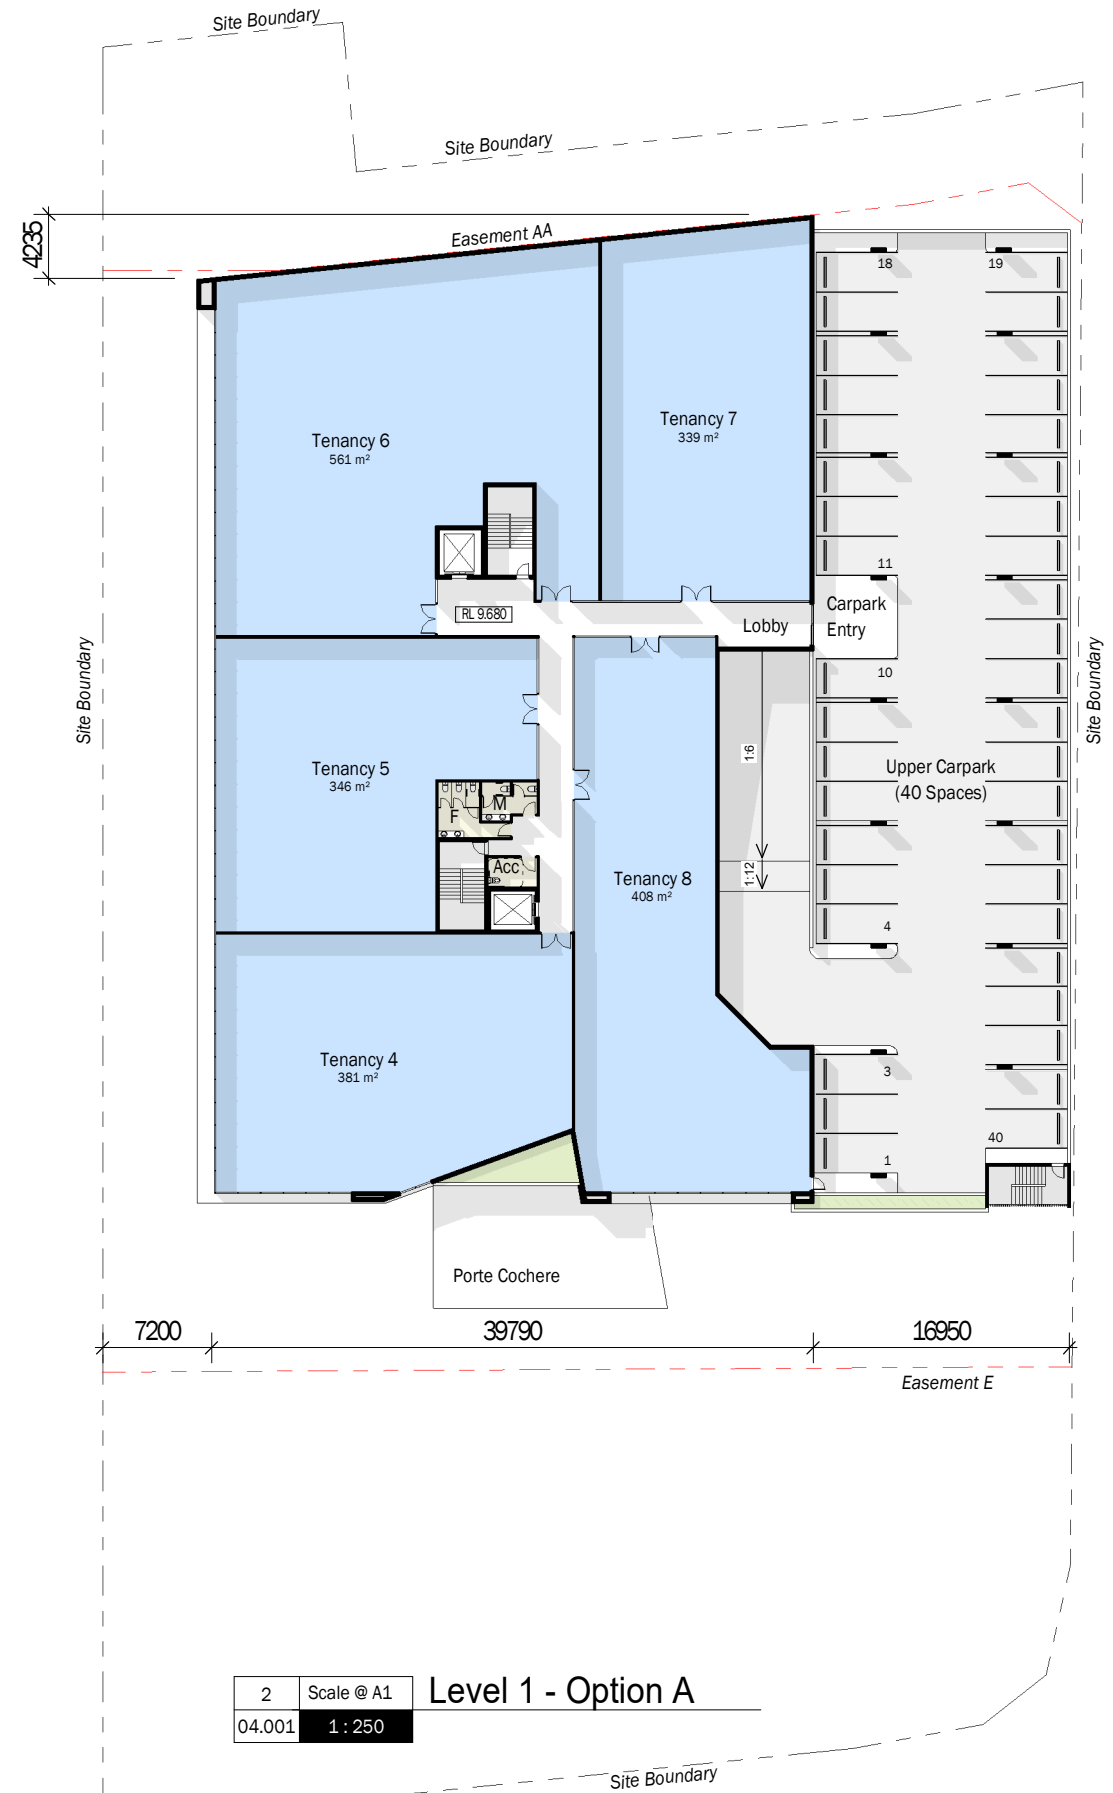


TVS
Brisbane
1/9 Edmondstone St, South Brisbane Q 4101
+61 07 3831 2116
Gold Coast
Level 9, 1 Corporate Crt, Bundall Q 4220
+61 07 5574 2266
tvsarchitects.com.au
info@tvsarchitects.com.au


2 Scale @ A1 Level 1 - Option A
04.001 1 : 250

1 Scale @ A1 Ground - Option A
04.001 1 : 250

PROJECT
Lot 700, Robina
PROJECT ADDRESS
Lot 700, Cheltenham Dr, Robina
DRAWING TITLE
OPTION A - Medical Use

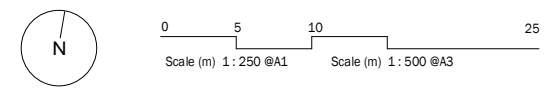

Drawing No.	Revision
6204.L700.A01	4

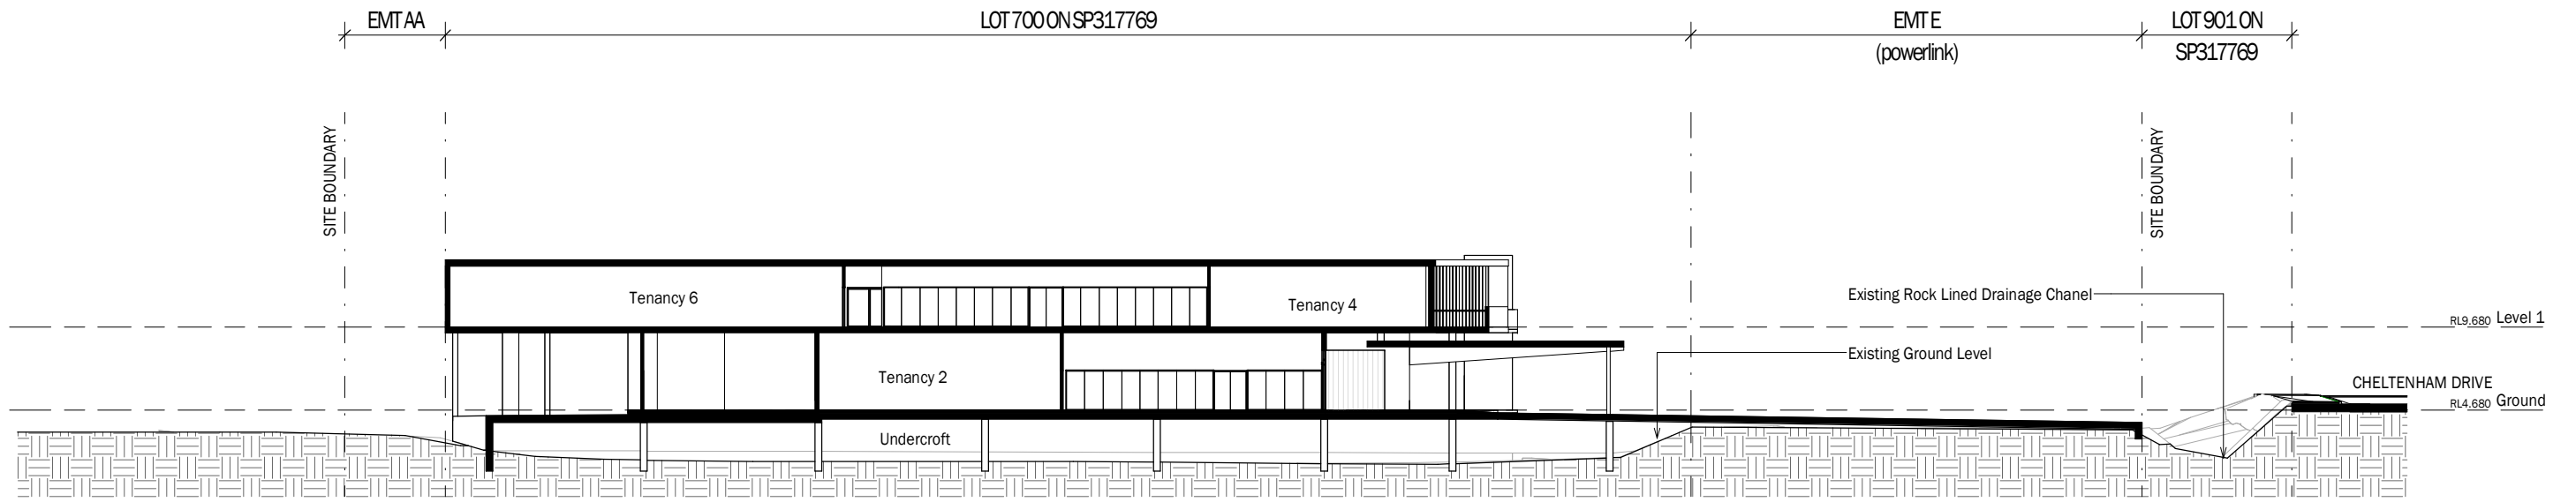

1	Scale @ A1	Medical Use - Cross Section at Entry
03.001	1 : 200	

TVS

Brisbane
1/9 Edmondstone St, South Brisbane Q 4101
+61 07 3831 2116


Gold Coast
Level 9, 1 Corporate Crt, Bundall Q 4220
+61 07 5574 2266

tvsarchitects.com.au
info@tvsarchitects.com.au

PROJECT
Lot 700, Robina

PROJECT ADDRESS
Lot 700, Cheltenham Dr, Robina

DRAWING TITLE
OPTION A - Medical Use Sections

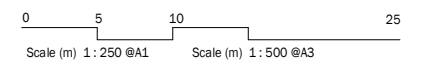

Drawing No.	Revision
6204.L700.A02	2